


F.A.P. RTE.	SECTION	COUNTY	TOTAL SHEETS	SHEET NO.
307	130 R-2	DUPAGE, KANE	647	404
STA.		TO STA.		
FED. ROAD DIST. NO.	ILLINOIS	FED. AID PROJECT		
		62410		

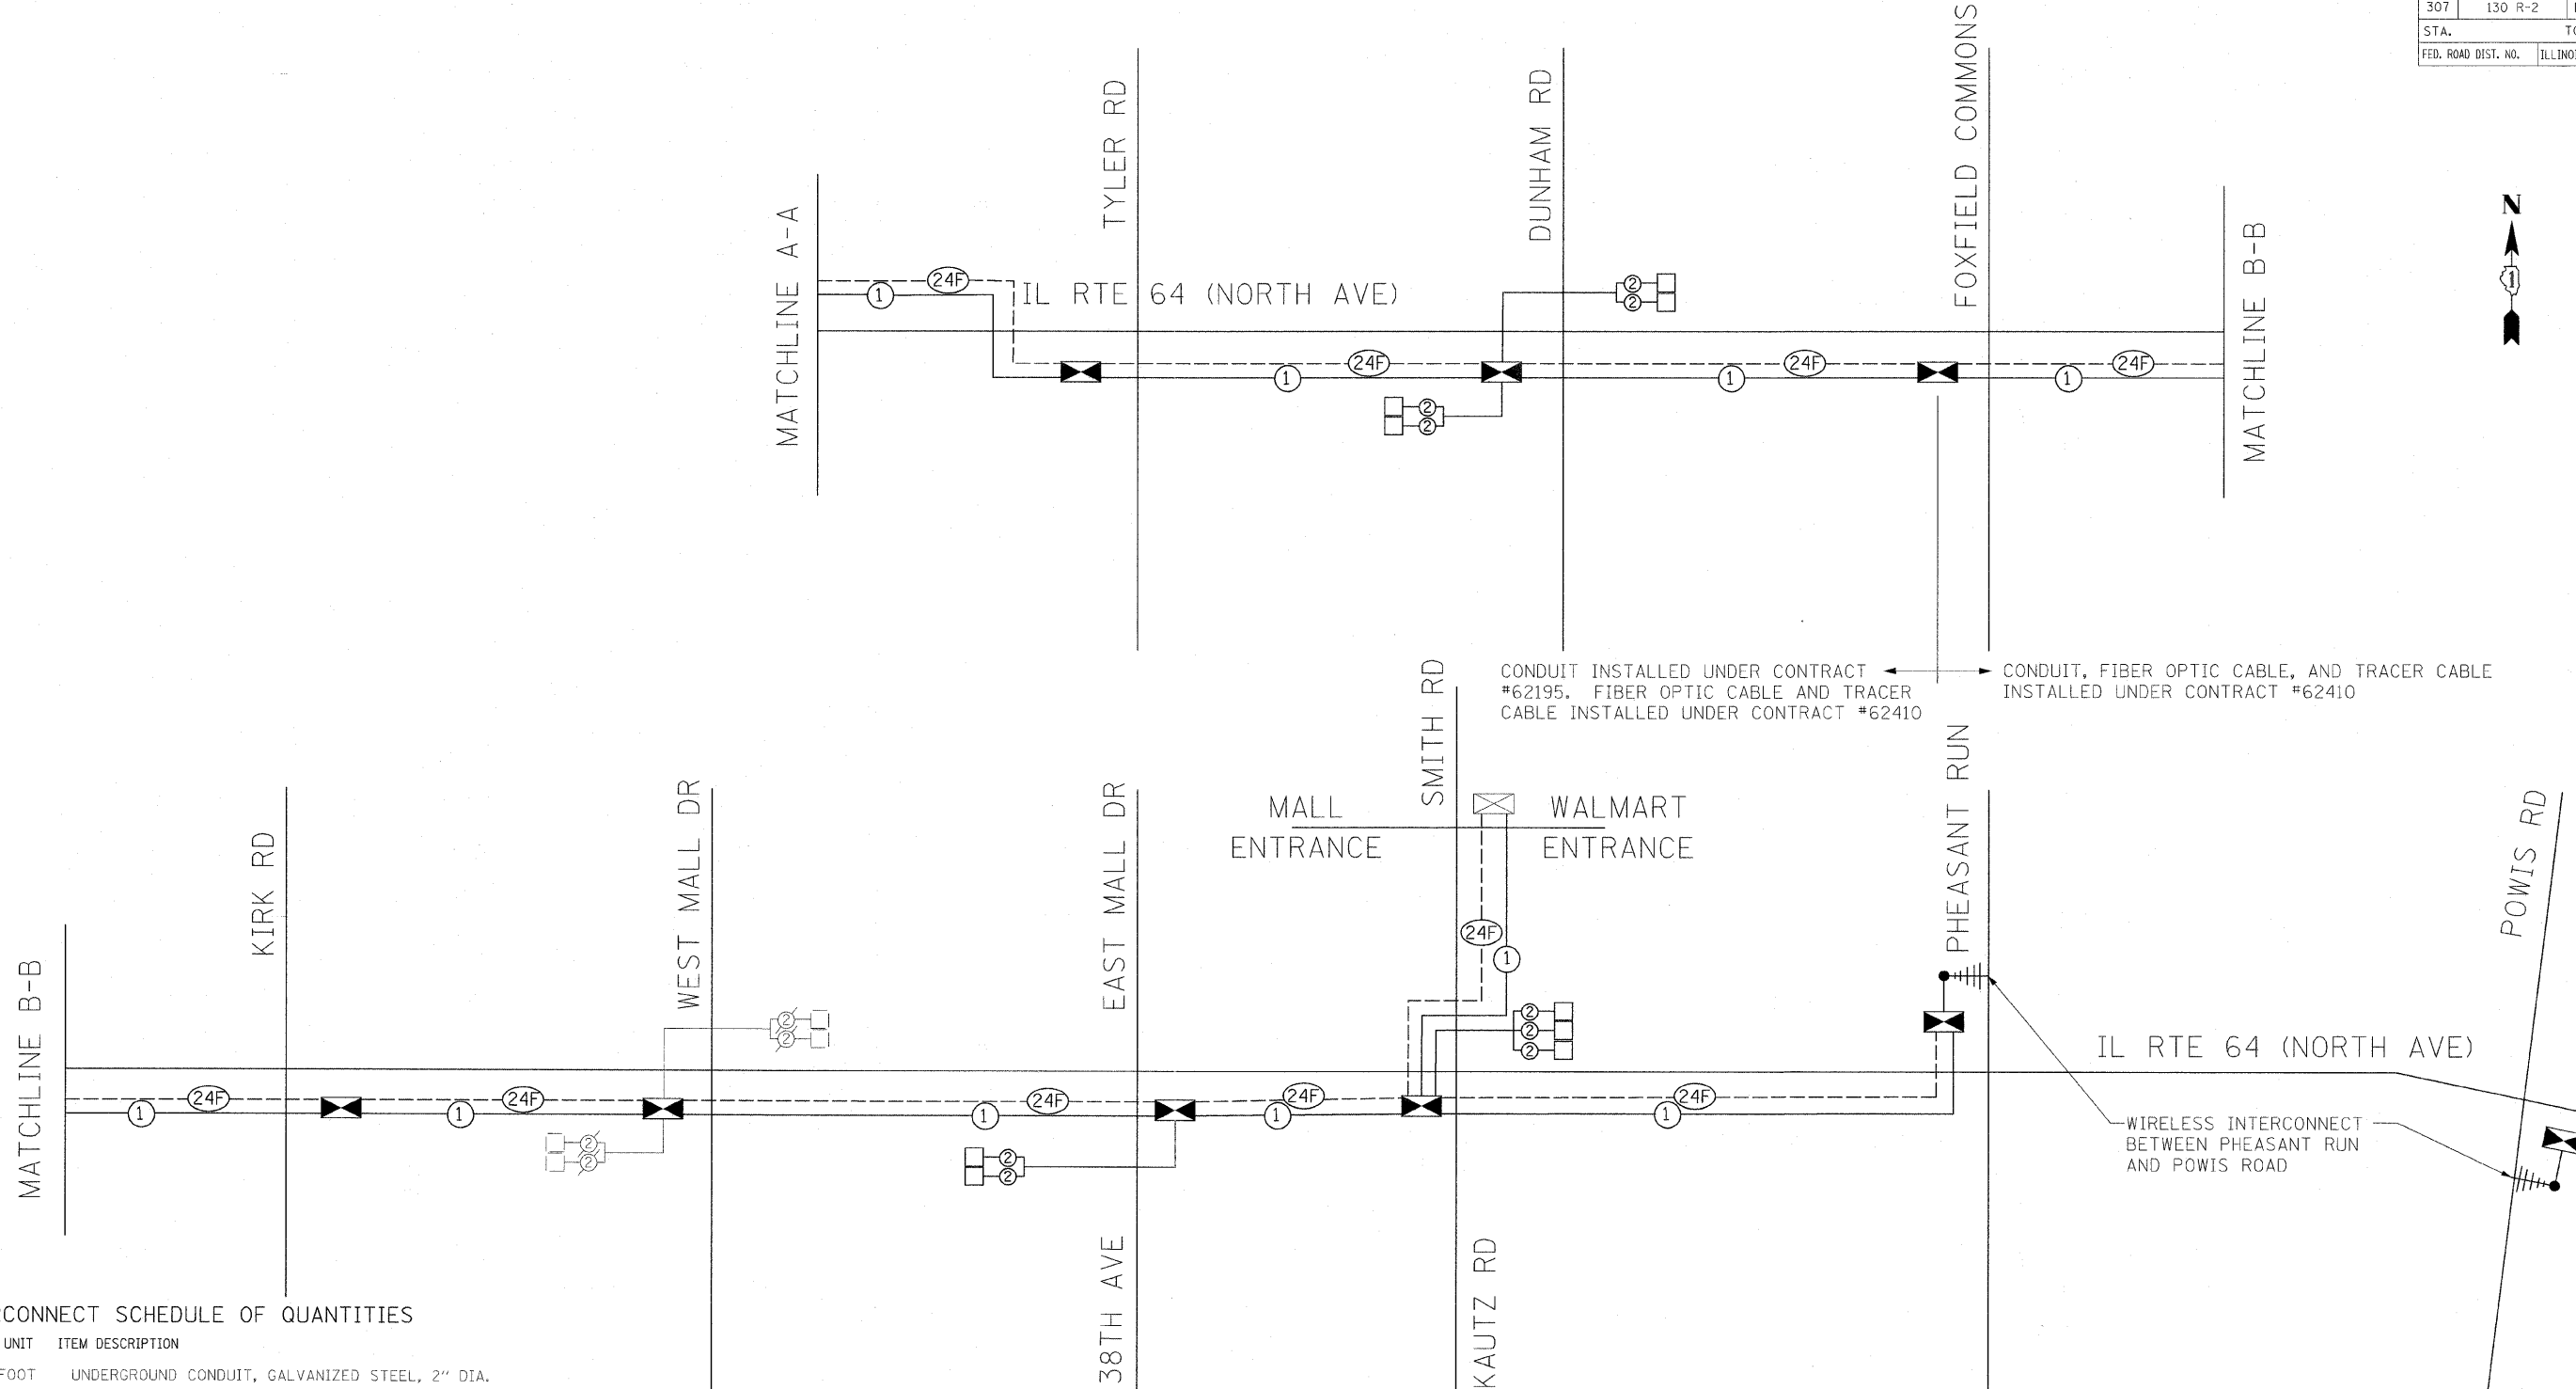

INTERCONNECT SCHEDULE OF QUANTITIES

QTY	UNIT	ITEM DESCRIPTION
7287	FOOT	UNDERGROUND CONDUIT, GALVANIZED STEEL, 2" DIA.
6	EACH	HANDHOLE
5	EACH	HEAVY-DUTY HANDHOLE
1	EACH	MAINTENANCE OF EXISTING TRAFFIC SIGNAL INSTALLATION
15562	FOOT	FIBER OPTIC CABLE IN CONDUIT, NO. 62.5/125, MM12F SM 12F
15536	FOOT	ELECTRICAL CABLE IN CONDUIT, TRACER, NO. 14 1C
7	EACH	DRILL EXISTING HANDHOLE
22	EACH	REMOVE EXISTING HANDHOLE
1	LUMP SUM	TEMPORARY WIRELESS INTERCONNECT, COMPLETE
1	LUMP SUM	OPTIMIZE TRAFFIC SIGNAL SYSTEM
1000	FOOT	INSTALL EXISTING FIBER OPTIC CABLE IN CONDUIT

THE TRAFFIC SIGNAL CONTROL EQUIPMENT FOR THIS PROJECT SHALL BE "EAGLE" TO MATCH THE EXISTING ADJACENT SYSTEM

IL RTE 64 (NORTH AVE)

REVISIONS	
NAME	DATE
ADDENDUM NO. 1	12/23/11

ILLINOIS DEPARTMENT OF TRANSPORTATION
 F.A.P. ROUTE 307 (ILLINOIS ROUTE 64)
**INTERCONNECT SCHEMATIC
 AND SCHEDULE OF QUANTITIES**
 IL RTE 64 (NORTH AVE)
 15TH ST TO POWIS ROAD

SCALE: N.T.S.
 DATE: NOVEMBER 1, 2011

DRAWN BY: JS
 DESIGNED BY: JS
 CHECKED BY: WP

