


F.A.P. RTE.	SECTION	COUNTY	TOTAL SHEETS	SHEET NO.
307	130 R-2	DUPAGE, KANE	647	406
STA.		TO STA.		
FED. ROAD DIST. NO.		ILLINOIS FED. AID PROJECT		

62410

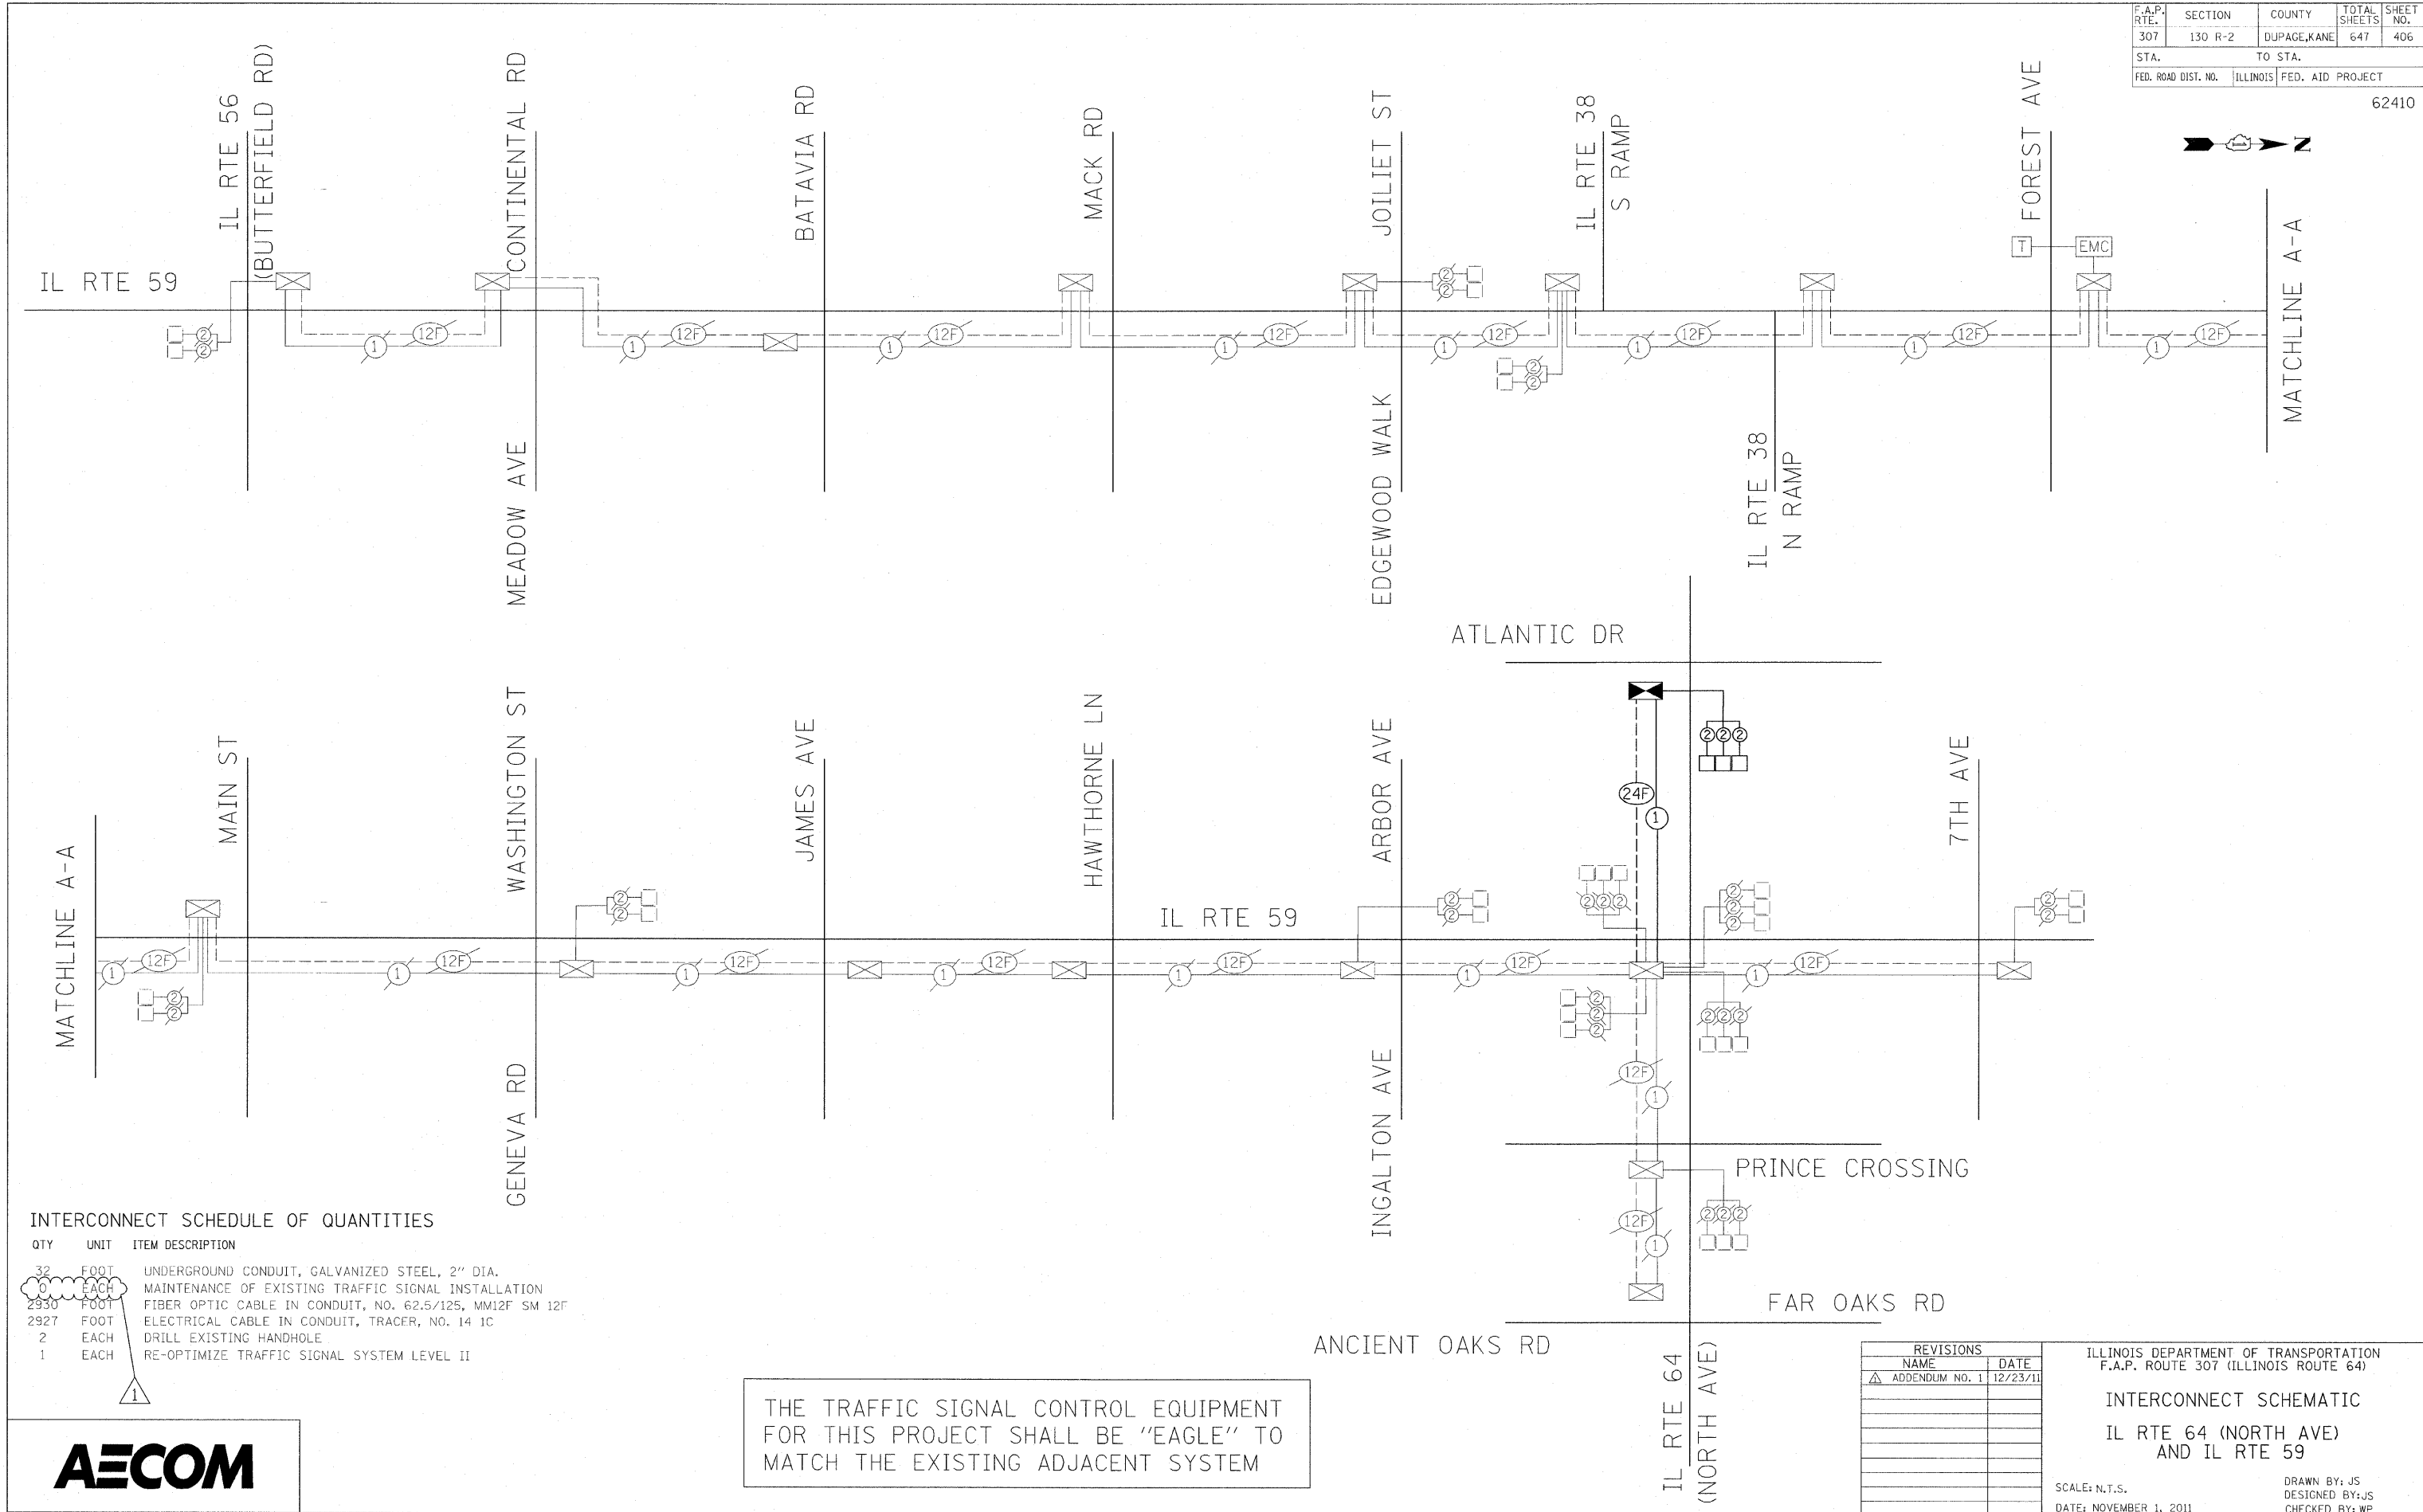

INTERCONNECT SCHEDULE OF QUANTITIES

QTY	UNIT	ITEM DESCRIPTION
32	FOOT	UNDERGROUND CONDUIT, GALVANIZED STEEL, 2" DIA.
0	EACH	MAINTENANCE OF EXISTING TRAFFIC SIGNAL INSTALLATION
2930	FOOT	FIBER OPTIC CABLE IN CONDUIT, NO. 62.5/125, MM12F SM 12F
2927	FOOT	ELECTRICAL CABLE IN CONDUIT, TRACER, NO. 14 1C
2	EACH	DRILL EXISTING HANDHOLE
1	EACH	RE-OPTIMIZE TRAFFIC SIGNAL SYSTEM LEVEL II

THE TRAFFIC SIGNAL CONTROL EQUIPMENT FOR THIS PROJECT SHALL BE "EAGLE" TO MATCH THE EXISTING ADJACENT SYSTEM

REVISIONS	
NAME	DATE
ADDENDUM NO. 1	12/23/11

ILLINOIS DEPARTMENT OF TRANSPORTATION
 F.A.P. ROUTE 307 (ILLINOIS ROUTE 64)
INTERCONNECT SCHEMATIC
 IL RTE 64 (NORTH AVE)
 AND IL RTE 59
 SCALE: N.T.S.
 DATE: NOVEMBER 1, 2011
 DRAWN BY: JS
 DESIGNED BY: JS
 CHECKED BY: WP

