


F.A.P. RTE.	SECTION	COUNTY	TOTAL SHEETS	SHEET NO.
307	130 R-2	DUPAGE, KANE	647	65
STA.	3377+00	TO STA.	3390+00	
FED. ROAD DIST. NO.	ILLINOIS FED. AID PROJECT			

62410

MATCH LINE STA 3377+00  
 SEE SHEET RDWY-09

MATCH LINE STA 3390+00  
 SEE SHEET RDWY-11

- REMOVAL LEGEND:**
- PAVEMENT REMOVAL
  - MEDIAN REMOVAL
  - DRIVEWAY PAVEMENT REMOVAL
  - PAVED SHOULDER REMOVAL
  - COMB CURB GUTTER REMOVAL
  - SIDEWALK REMOVAL
  - TREE REMOVAL
  - TREE REMOVAL, ACRES

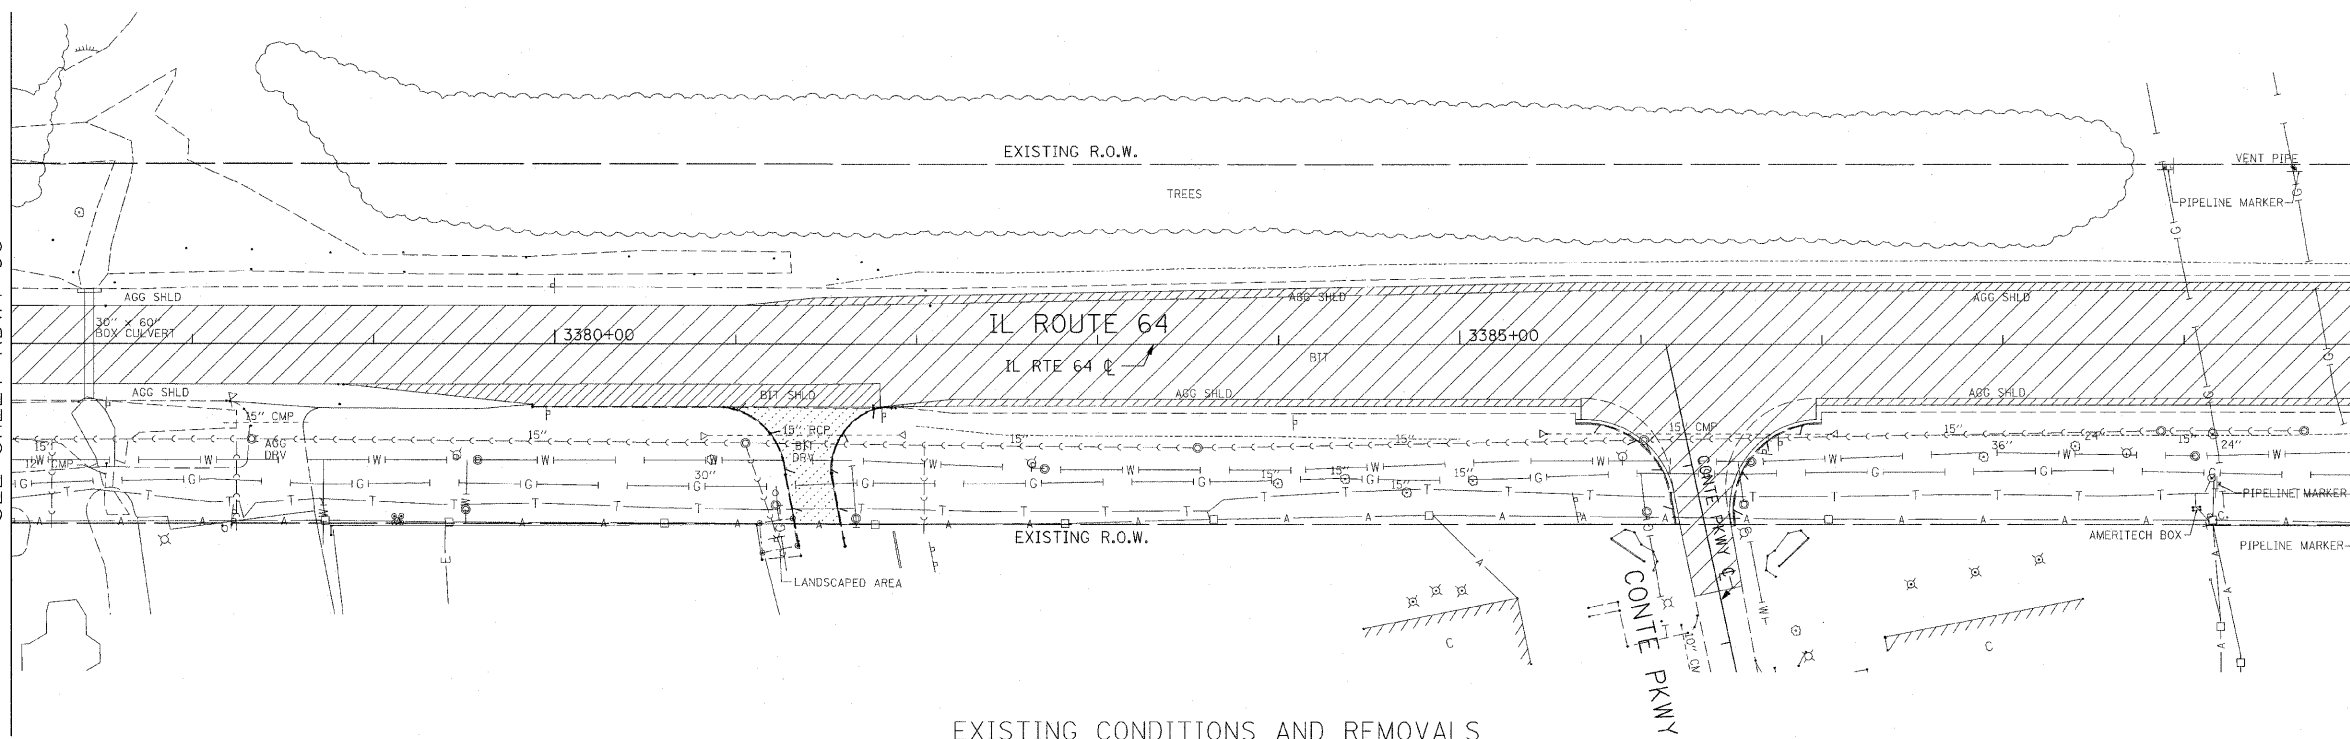


EXISTING CONDITIONS AND REMOVALS

MATCH LINE STA 3377+00  
 SEE SHEET RDWY-09

MATCH LINE STA 3390+00  
 SEE SHEET RDWY-11

- NOTES:**
- SEE INTERSECTION DETAIL SHEETS FOR GEOMETRIC INFORMATION AT CONTE PARKWAY AND IL ROUTE 64.
  - FOR SHOULDER AND CURB AND GUTTER RADIUS RETURN TRANSITIONS - SEE SHEET RDWY-1, DETAIL "A".

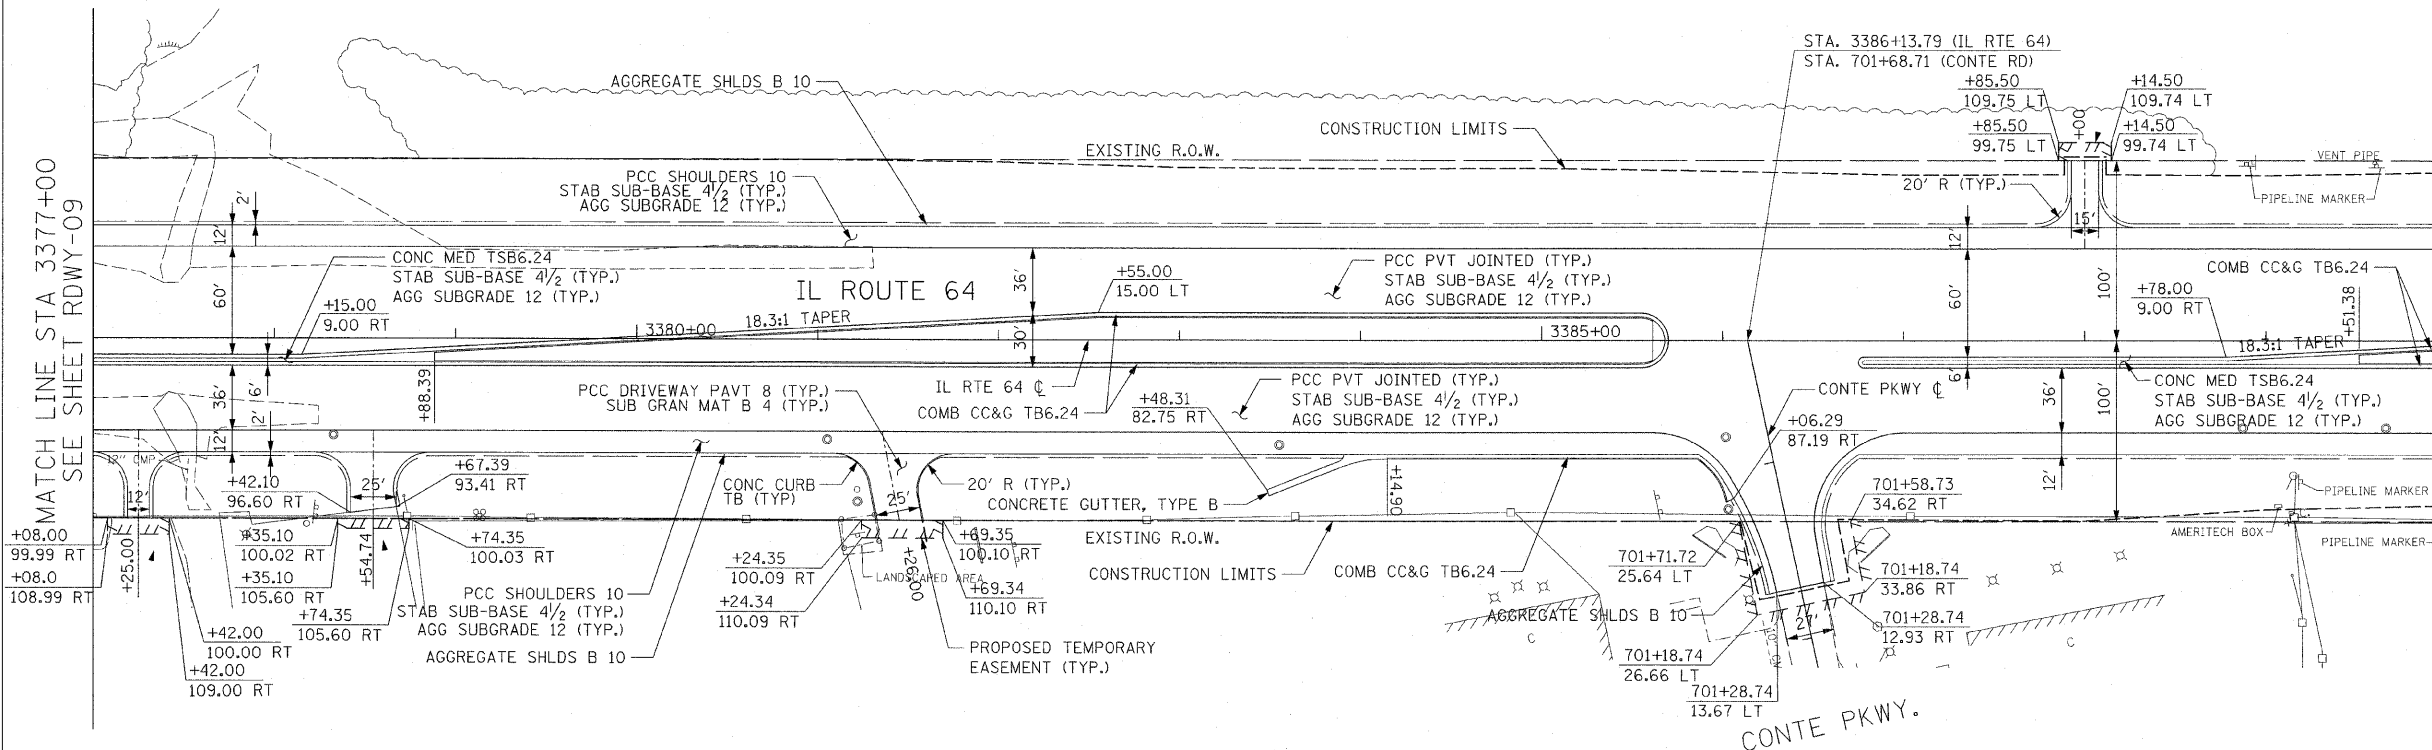

PROPOSED ROADWAY PLAN



REVISIONS	
NAME	DATE

ILLINOIS DEPARTMENT OF TRANSPORTATION  
 F.A.P. ROUTE 307 (ILLINOIS ROUTE 64)

ROADWAY PLAN  
 ILLINOIS ROUTE 64  
 STA. 3377+00 TO STA. 3390+00

SCALE: 1" = 50'  
 DATE: DECEMBER 2, 2011

DRAWN BY: AFC  
 CHECKED BY: NJH

