


F.A.P. RTE.	SECTION	COUNTY	TOTAL SHEETS	SHEET NO.
307	130 R-2	DUPAGE, KANE	647	68
STA. 3417+00 TO STA. 3429+00		FED. ROAD DIST. NO. ILLINOIS FED. AID PROJECT		

62410

MATCH LINE STA 3417+00
SEE SHEET RDWY-12

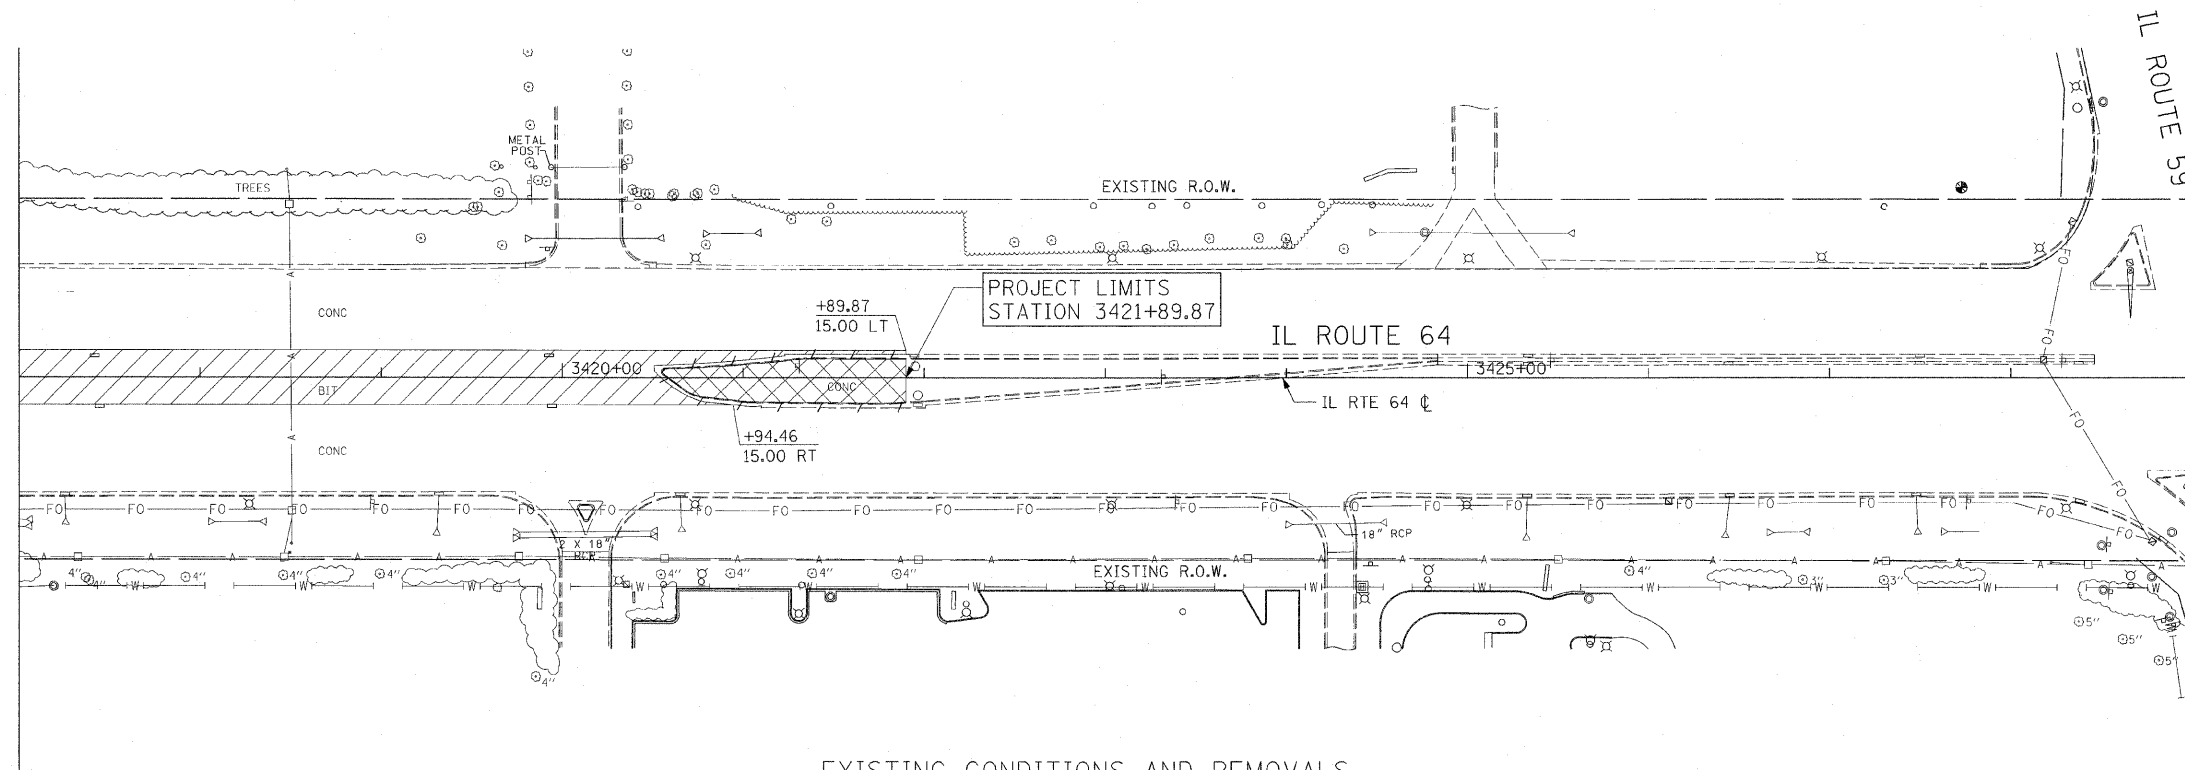


EXISTING CONDITIONS AND REMOVALS

- REMOVAL LEGEND:**
- PAVEMENT REMOVAL
 - MEDIAN REMOVAL
 - DRIVEWAY PAVEMENT REMOVAL
 - PAVED SHOULDER REMOVAL
 - COMB CURB GUTTER REMOVAL
 - SIDEWALK REMOVAL
 - TREE REMOVAL
 - TREE REMOVAL, ACRES



MATCH LINE STA 3417+00
SEE SHEET RDWY-12

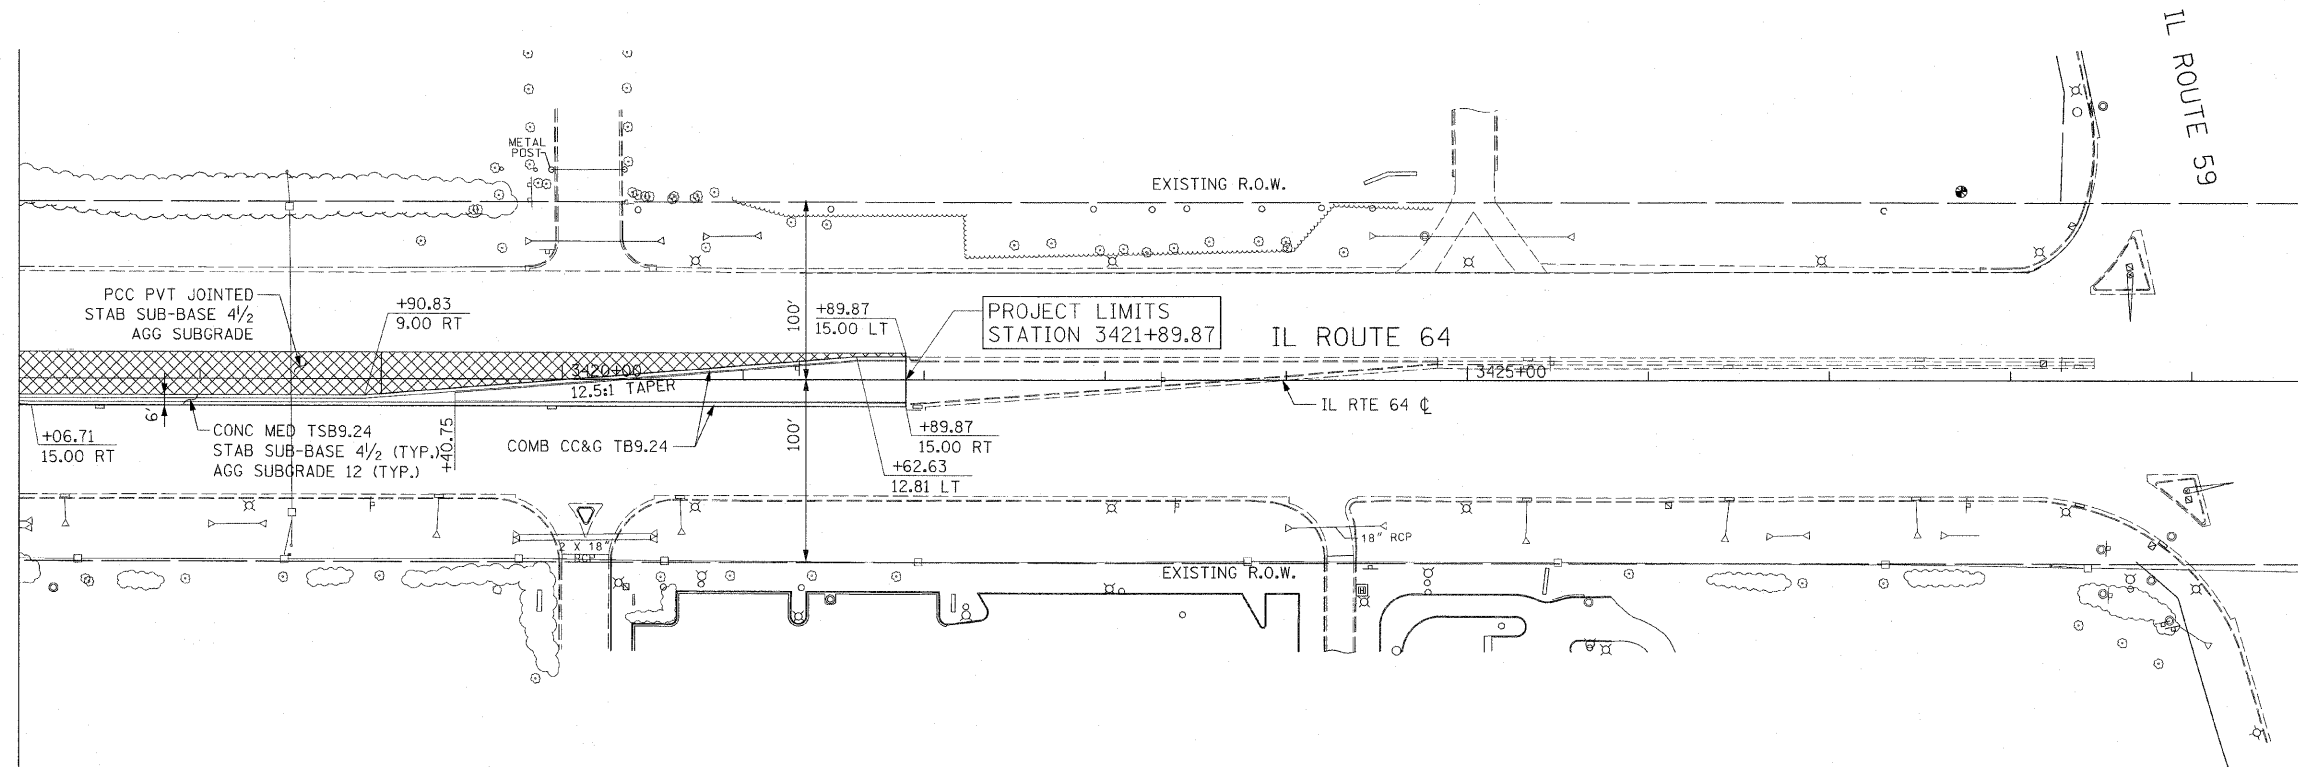

PROPOSED ROADWAY PLAN

- PROPOSED LEGEND:**
- PAVEMENT WIDENING



RDWY-13



12/2

REVISIONS	
NAME	DATE

ILLINOIS DEPARTMENT OF TRANSPORTATION
 F.A.P. ROUTE 307 (ILLINOIS ROUTE 64)

ROADWAY PLAN
 ILLINOIS ROUTE 64
 STA. 3417+00 TO STA. 3429+00

SCALE: 1" = 50'
 DATE: DECEMBER 2, 2011

DRAWN BY: JWM
 CHECKED BY: RMG

