



F.A.P. RTE.	SECTION	COUNTY	TOTAL SHEETS	SHEET NO.
307	130 R-2	DUPAGE, KANE	647	71
STA. 9842+50 TO STA. 9848+50		ILLINOIS FED. AID PROJECT		

62410

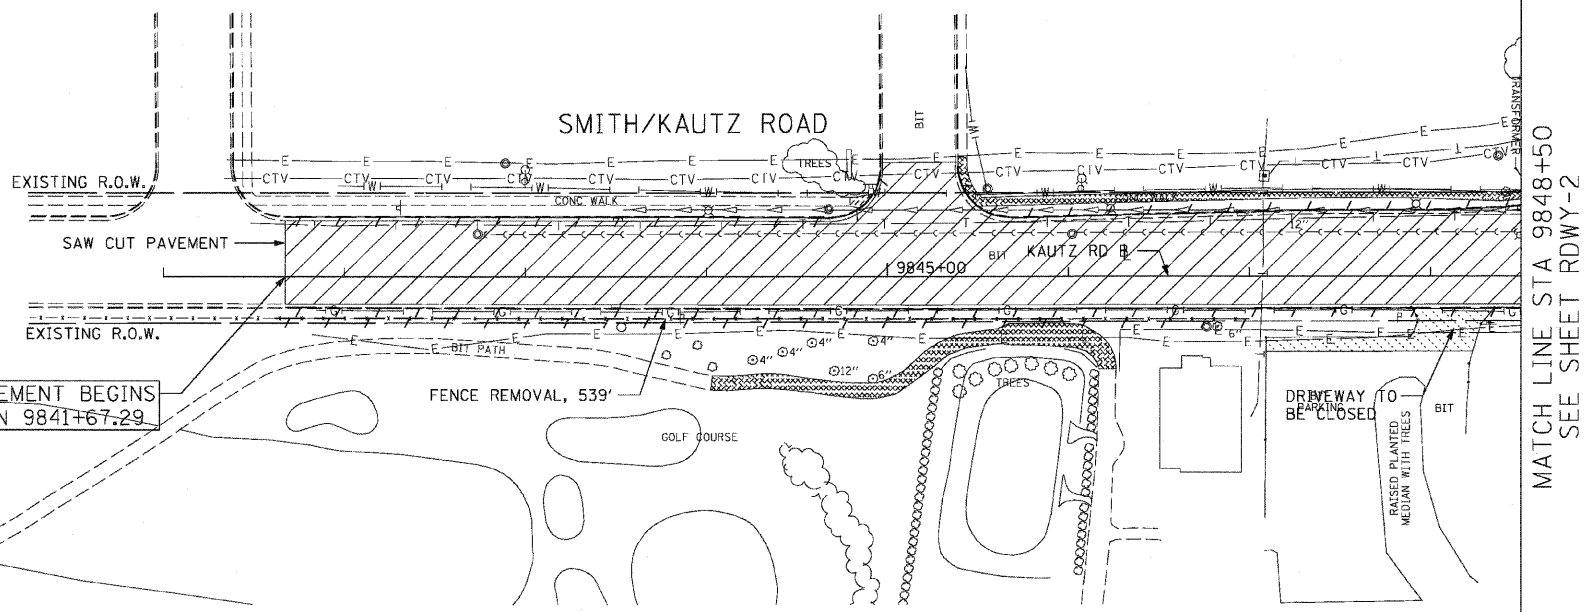

- REMOVAL LEGEND:**
- PAVEMENT REMOVAL
 - MEDIAN REMOVAL
 - DRIVEWAY PAVEMENT REMOVAL
 - PAVED SHOULDER REMOVAL
 - COMB CURB GUTTER REMOVAL
 - SIDEWALK REMOVAL
 - TREE REMOVAL
 - TREE REMOVAL, ACRES

EXISTING CONDITIONS AND REMOVALS

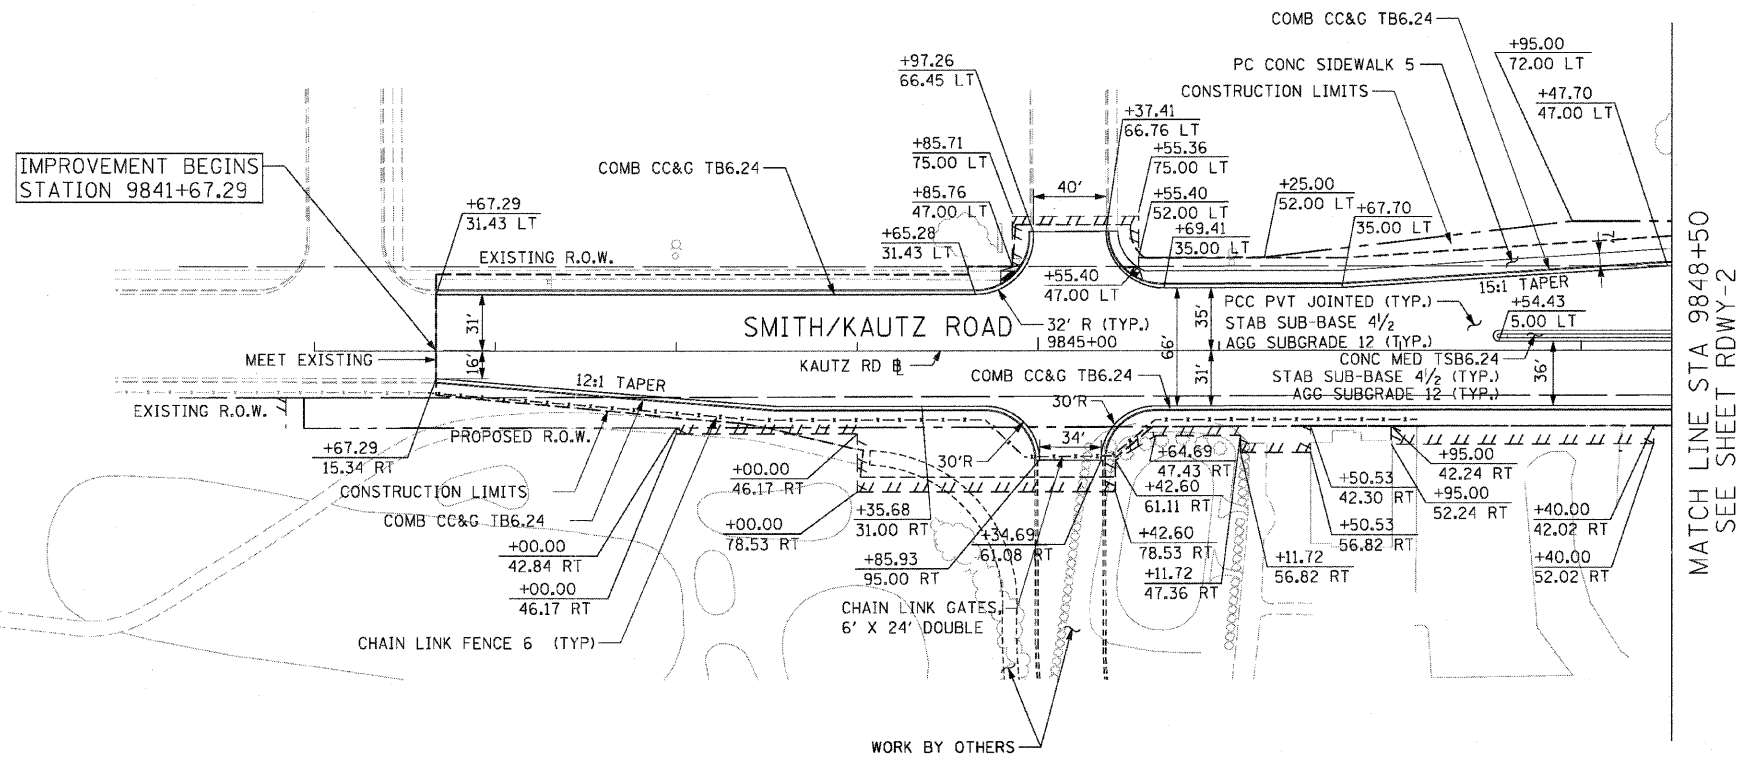

NOTE:
 CONTRACTOR SHALL COORDINATE WITH PHEASANT RUN GOLF COURSE REGARDING THE PROPOSED DRIVEWAY AND GOLF PATH.

RDWY-16



PROPOSED ROADWAY PLAN



REVISIONS	
NAME	DATE

ILLINOIS DEPARTMENT OF TRANSPORTATION
 F.A.P. ROUTE 307 (ILLINOIS ROUTE 64)

ROADWAY PLAN
KAUTZ ROAD
 STA. 9842+50 TO STA. 9848+50

SCALE: 1" = 50'
 DATE: NOVEMBER 1, 2011

DRAWN BY: JWM
 CHECKED BY: RMG