
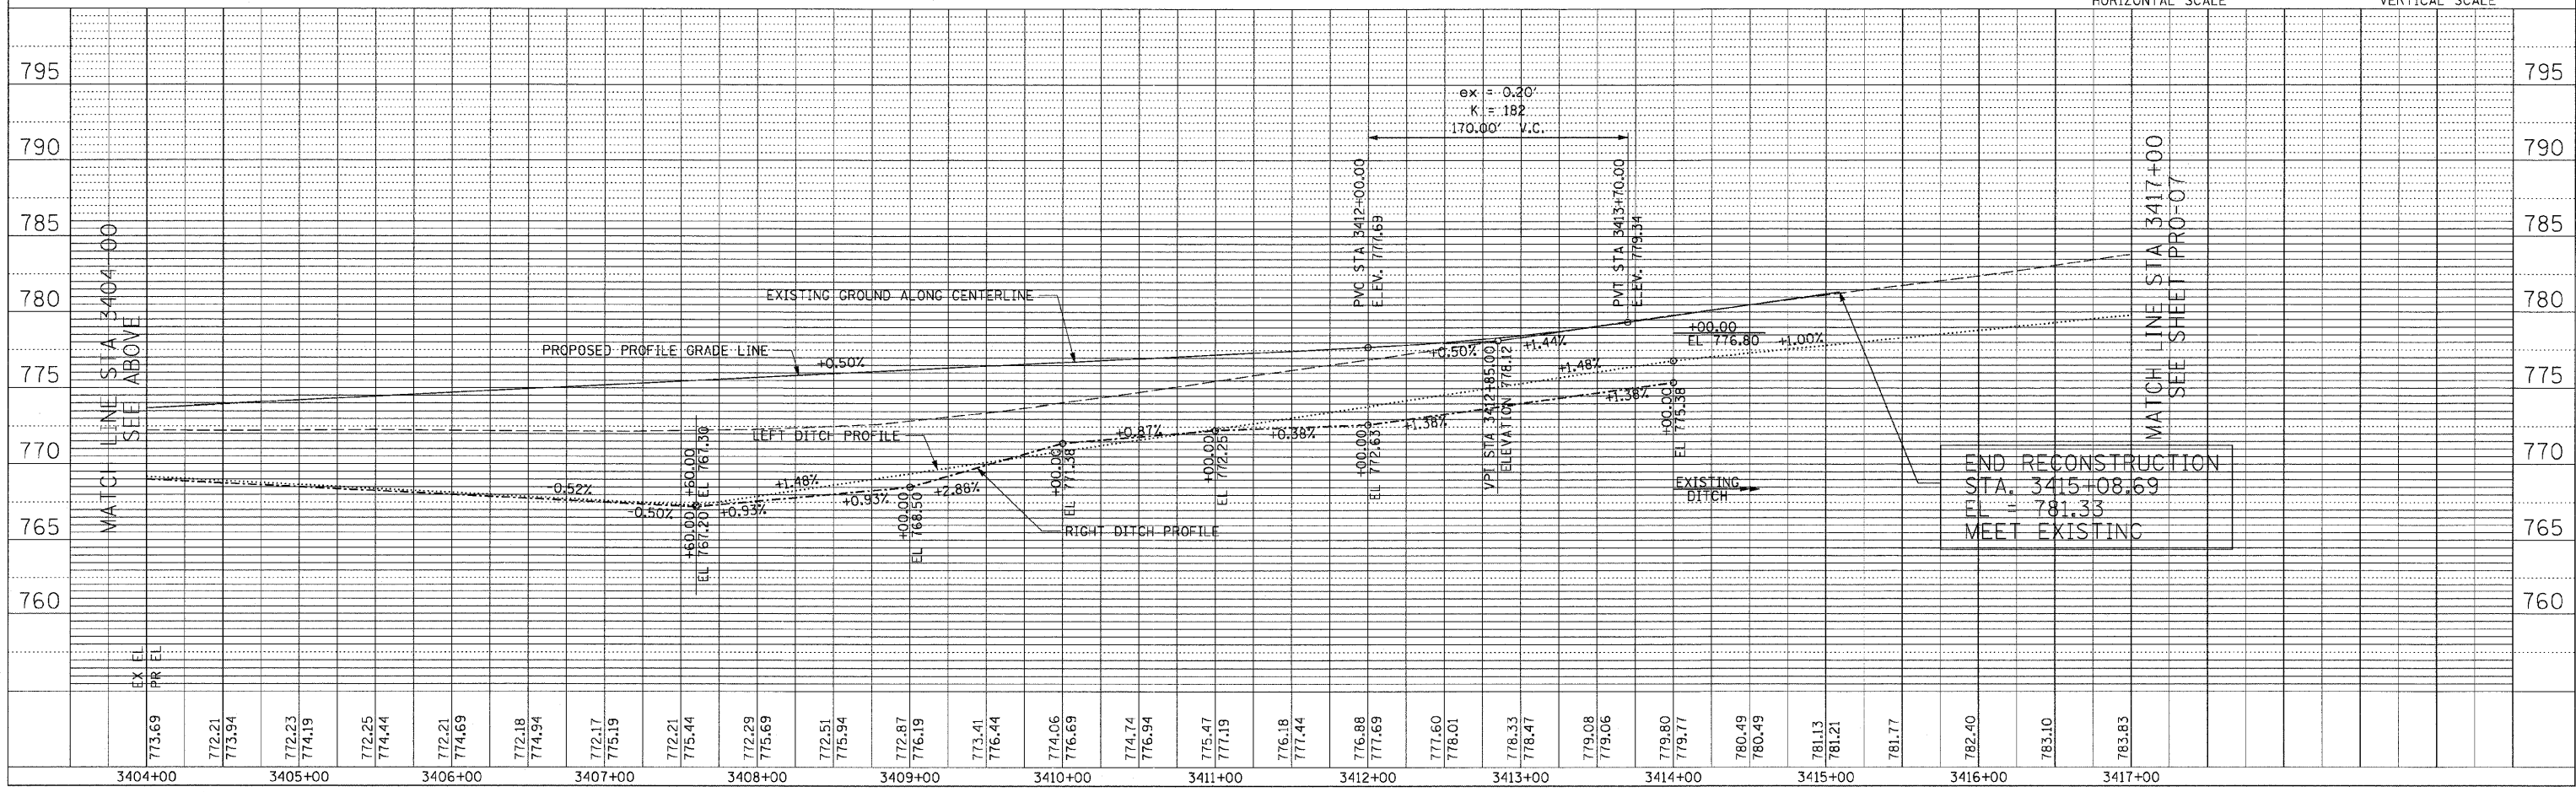
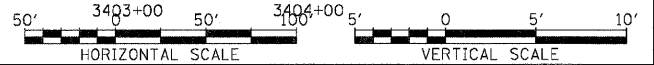


F.A.P. RTE.	SECTION	COUNTY	TOTAL SHEETS	SHEET NO.
307	130 R-2	DUPAGE, KANE	647	78
STA. 3390+00		TO STA. 3417+00		
FED. ROAD DIST. NO.		ILLINOIS FED. AID PROJECT		

PLAN	SURVEYED	BY	DATE
NO.	FILED		
NOTE BOOK	CHECKED		
	REL. OF		
	MADE		
	FILE		
	NAME		

PROFILE	SURVEYED	BY	DATE
NO.	FILED		
NOTE BOOK	CHECKED		
	REL. OF		
	MADE		
	FILE		
	NAME		

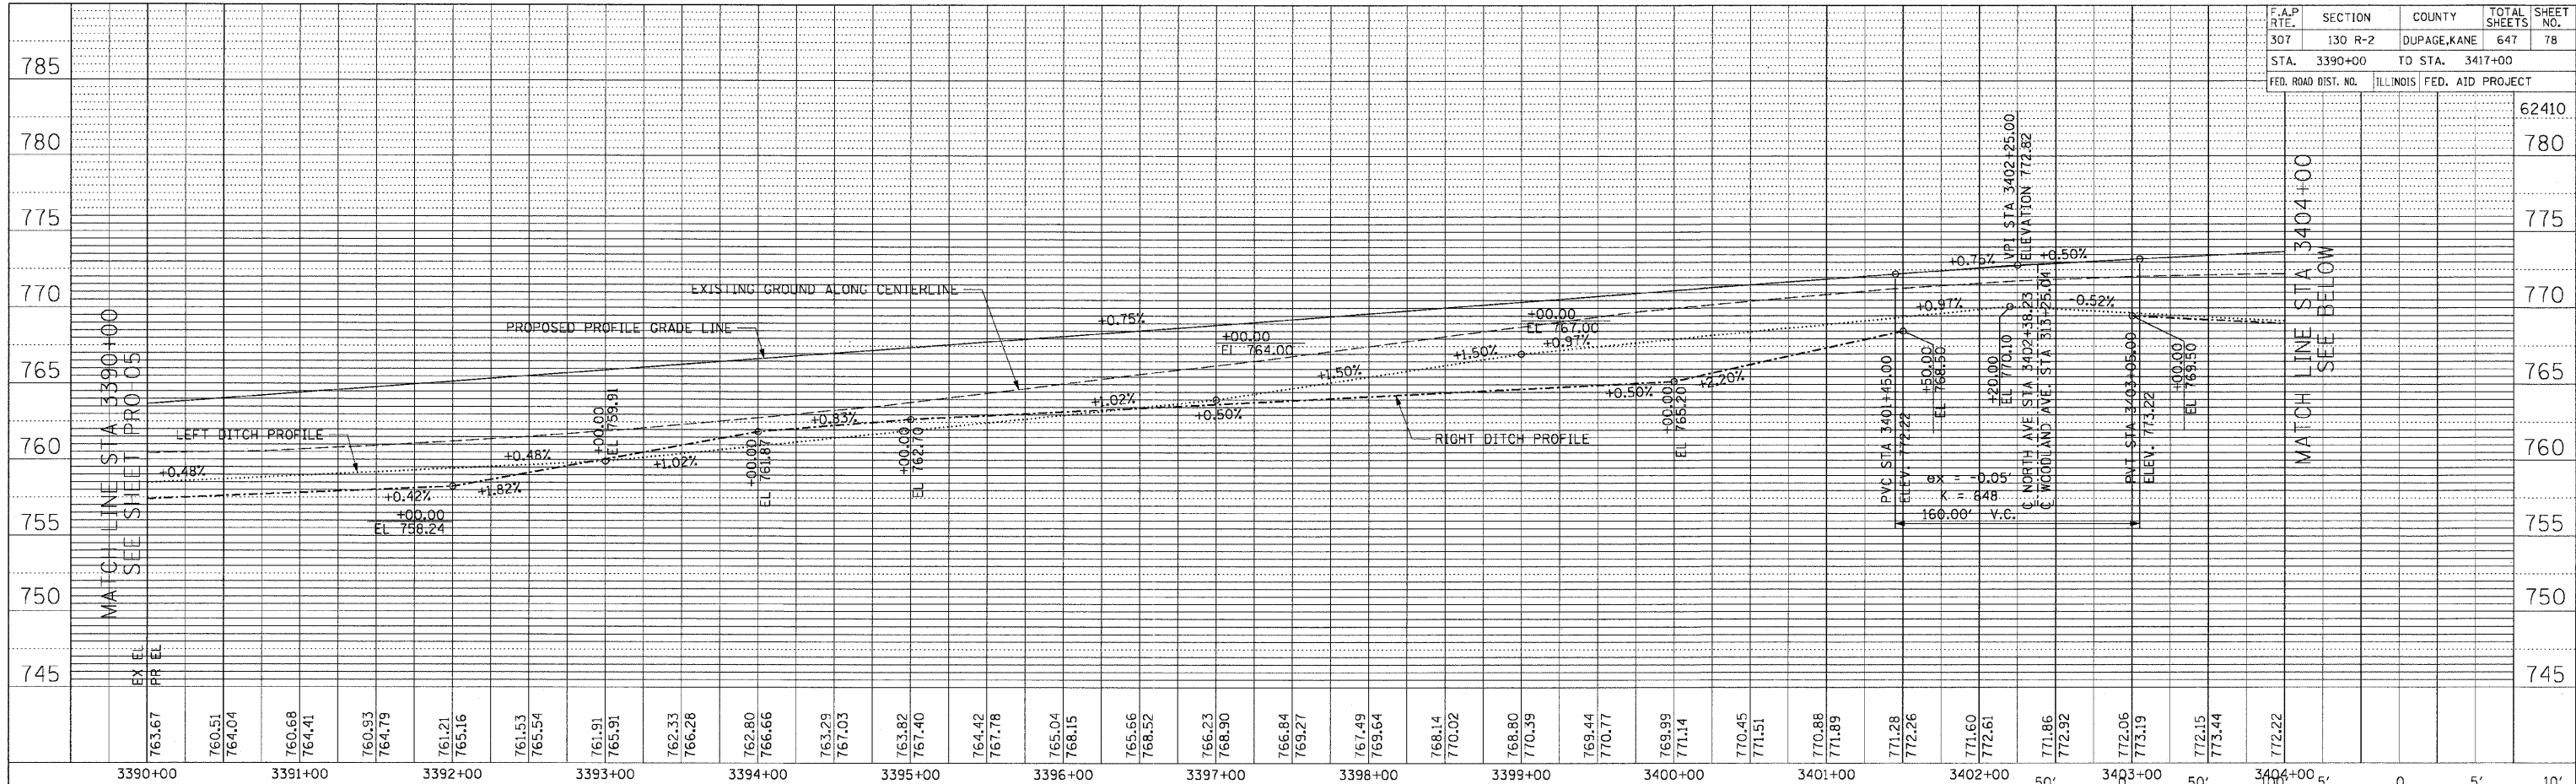

ROADWAY PROFILE - IL ROUTE 64 - STA. 3390+00 TO STA. 3417+00