


F.A.P. NO.	SECTION	COUNTY	TOTAL SHEETS	SHEET NO.
307	130 R-2	DUPAGE, KANE	647	106
STA.	TO STA.			
FED. ROAD DIST. NO.	ILLINOIS FED. AID PROJECT			

62410

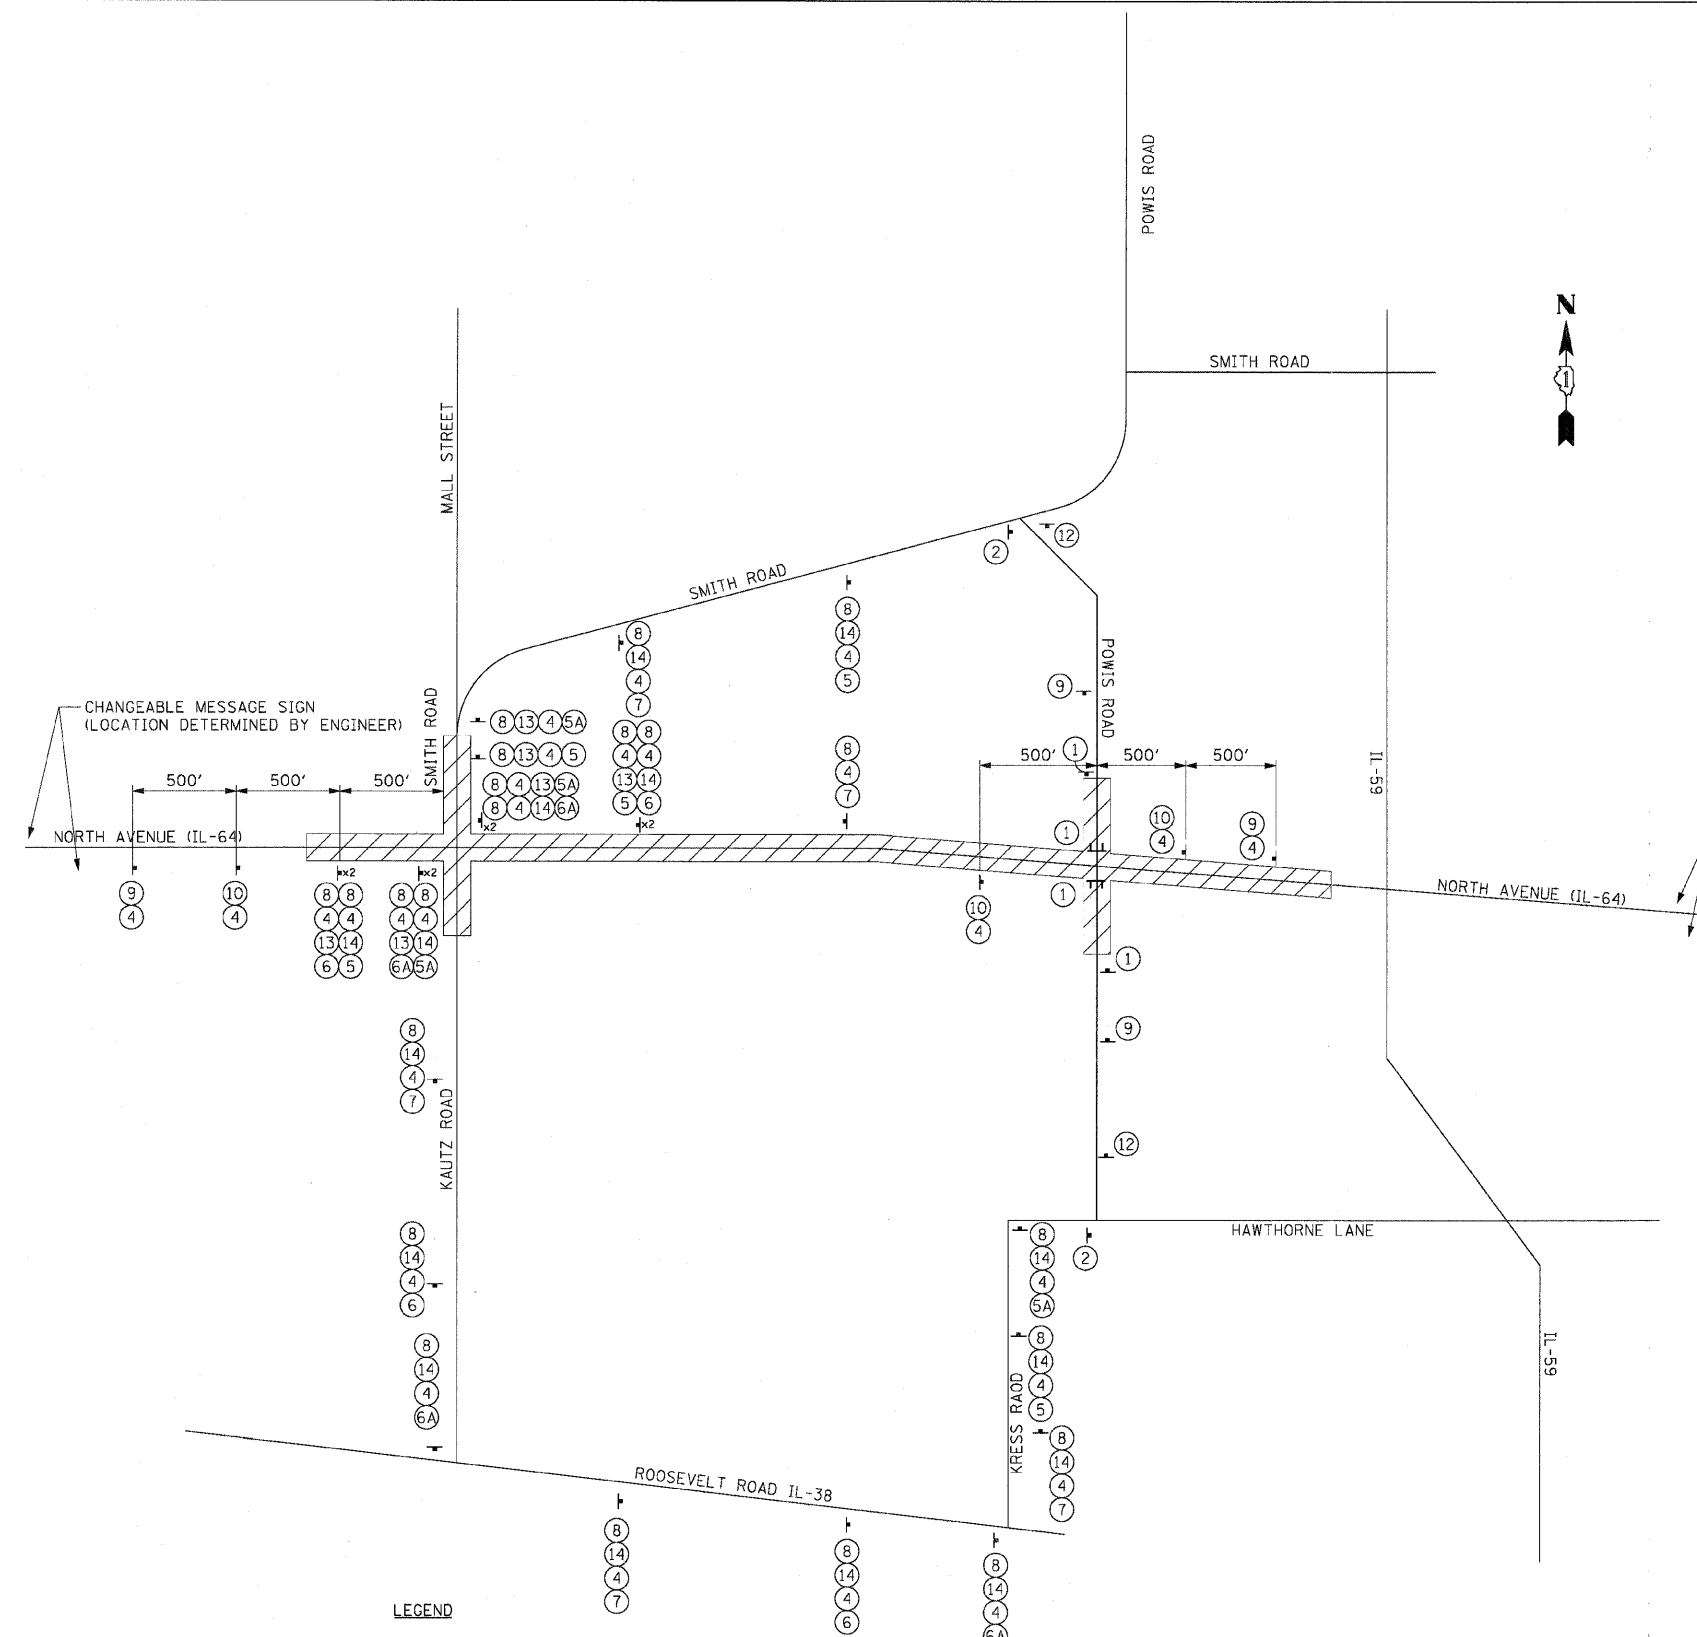

- ① R11-2 (48" x 30") ON TYPE III BARRICADE
- ② M4-8a (24" x 18")
- ③R M4-10 (R) (48" x 18")
- ③L M4-10 (L) (48" x 18")
- ④ 48" x 24" (6" LETTERS)
- ⑤ M5-1 (R) (21" x 15")
- ⑤A M6-1 (R) (21" x 15")
- ⑥ M5-1 (L) (21" x 15")
- ⑥A M6-1 (L) (21" x 15")
- ⑦ M6-3 (21" x 15")
- ⑧ M4-8 (24" x 12")
- ⑨ W20-3 (48" x 48")
- ⑩ W20-2 (48" x 48")
- ⑪ W20-3 (48" x 48")
- ⑫ R11-4 (60" x 30") ON TYPE III BARRICADE
- ⑬ M3-1 (24" x 12")
- ⑭ M3-3 (24" x 12")

LEGEND
 x TYPE III BARRICADE
 ▸ DETOUR SIGN

NOTES
 ALL DETOUR SIGNING SHALL BE PAID FOR AS TEMPORARY INFORMATION SIGNING.



REVISIONS	
NAME	DATE

MOT-DET

ILLINOIS DEPARTMENT OF TRANSPORTATION
 F.A.P. ROUTE 307 (ILLINOIS ROUTE 64)

DETOUR PLAN
 POWIS ROAD / NORTH AVENUE

SCALE: VERT: NONE
 HORIZ: NONE
 DATE: MAY 13, 2011

DRAWN BY: RMG
 CHECKED BY: JWM