


|                     |                           |             |              |           |
|---------------------|---------------------------|-------------|--------------|-----------|
| F.A.P. RTE.         | SECTION                   | COUNTY      | TOTAL SHEETS | SHEET NO. |
| 307                 | 130 R-2                   | DUPAGE,KANE | 647          | 113       |
| STA.                | TO STA.                   |             |              |           |
| FED. ROAD DIST. NO. | ILLINOIS FED. AID PROJECT |             |              |           |


62410

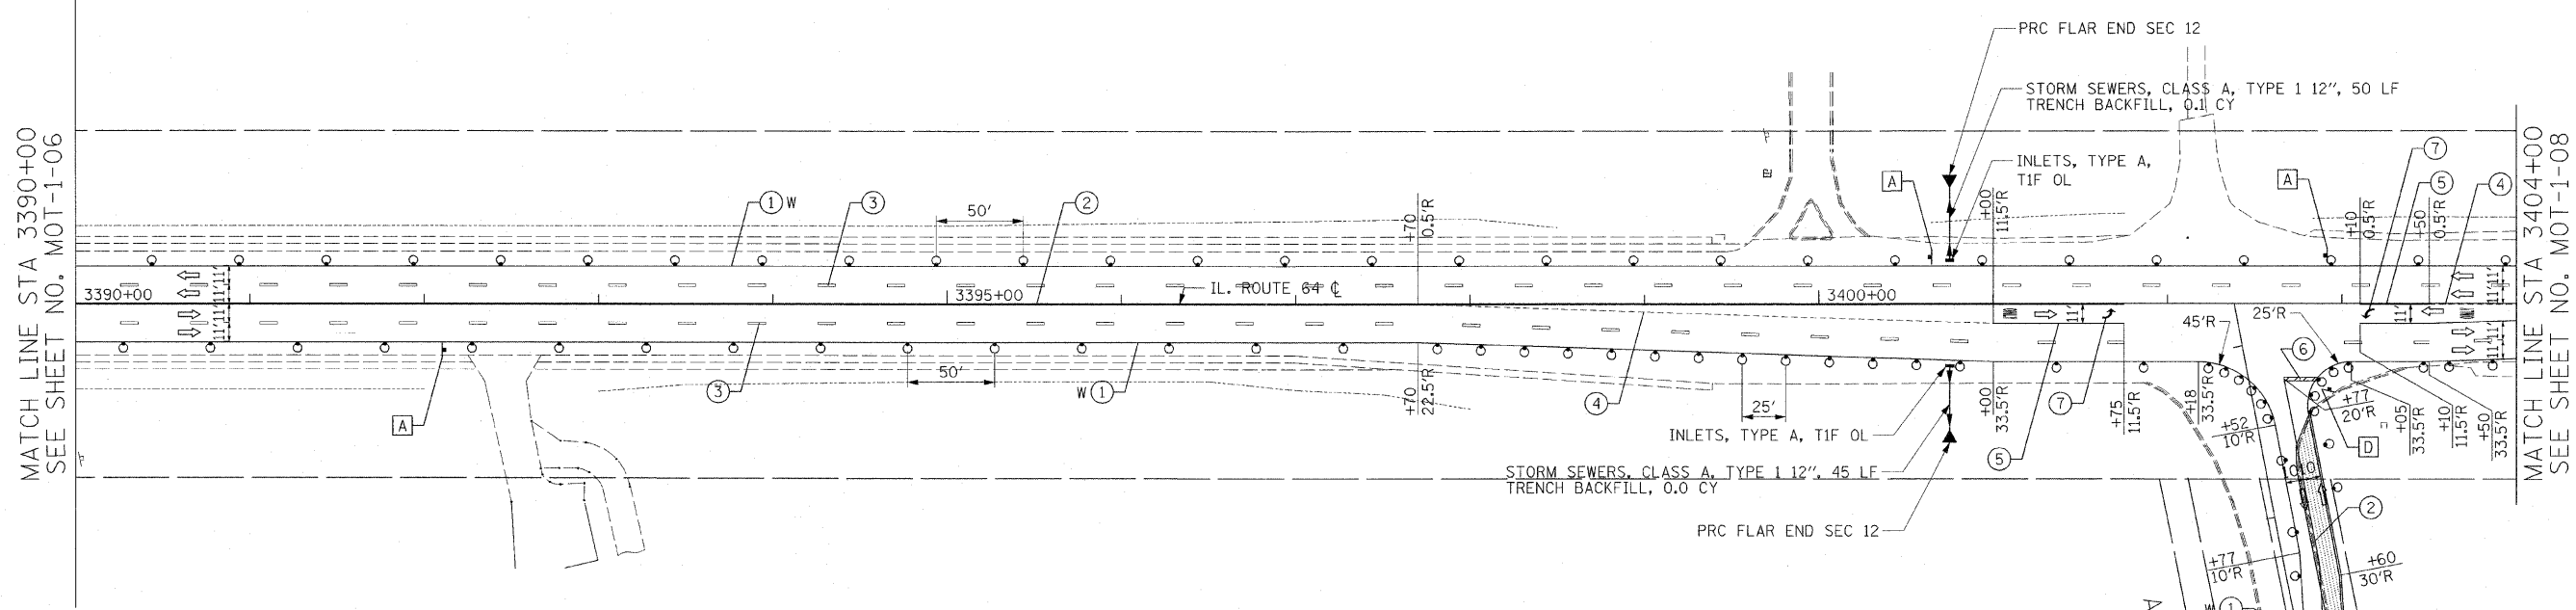

- LEGEND:**
- TEMPORARY PAVEMENT
  - DIRECTION OF TRAFFIC
  - TYPE I OR II BARRICADES
  - TEMPORARY CONCRETE BARRIER
  - IMPACT ATTENUATOR
  - TYPE III BARRICADES
  - 4" EDGE LINE
  - 4" DOUBLE CENTER LINE - YELLOW
  - 4" SKIP DASH LINE (30' SKIP/10' DASH) - WHITE
  - 4" SKIP DASH LINE (6' SKIP/2' DASH) - WHITE
  - 6" LANE LINE - WHITE
  - 24" STOP BAR - WHITE
  - LETTERS AND SYMBOLS

- TEMPORARY INFORMATION SIGN LEGEND**
- DRIVEWAY ENTRANCE - 3
  - STOP - 1

- NOTES:**
1. EXISTING RAISED REFLECTIVE PAVEMENT MARKINGS AND PAVEMENT MARKINGS SHALL BE REMOVED PRIOR TO STAGE 1 CONSTRUCTION.
  2. ALL APPLICABLE STATE STANDARDS SHALL BE APPLIED AT ALL CROSS STREETS AND AT THE PROJECT LIMITS.
  3. THE TEMPORARY PAVEMENT SHALL BE CONSTRUCTED PRIOR TO THE SETUP FOR STAGE 1.
  4. DIMENSIONS SHOWN ALONG ATLANTIC DRIVE ARE FOR THE TEMPORARY PAVEMENT. THE LANE LINE SHALL BE 1-FOOT FROM PAVEMENT EDGE.

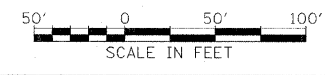

| REVISIONS |      |
|-----------|------|
| NAME      | DATE |
|           |      |
|           |      |
MOT-1-07

ILLINOIS DEPARTMENT OF TRANSPORTATION  
 F.A.P. ROUTE 307 (ILLINOIS ROUTE 64)

**SUGGESTED STAGES OF  
 CONSTRUCTION AND  
 TRAFFIC CONTROL  
 STAGE 1**

SCALE: VERT: NONE  
 HORIZ: 1"=50'  
 DATE: DECEMBER 2, 2011

DRAWN BY: RMG  
 CHECKED BY: JWM