
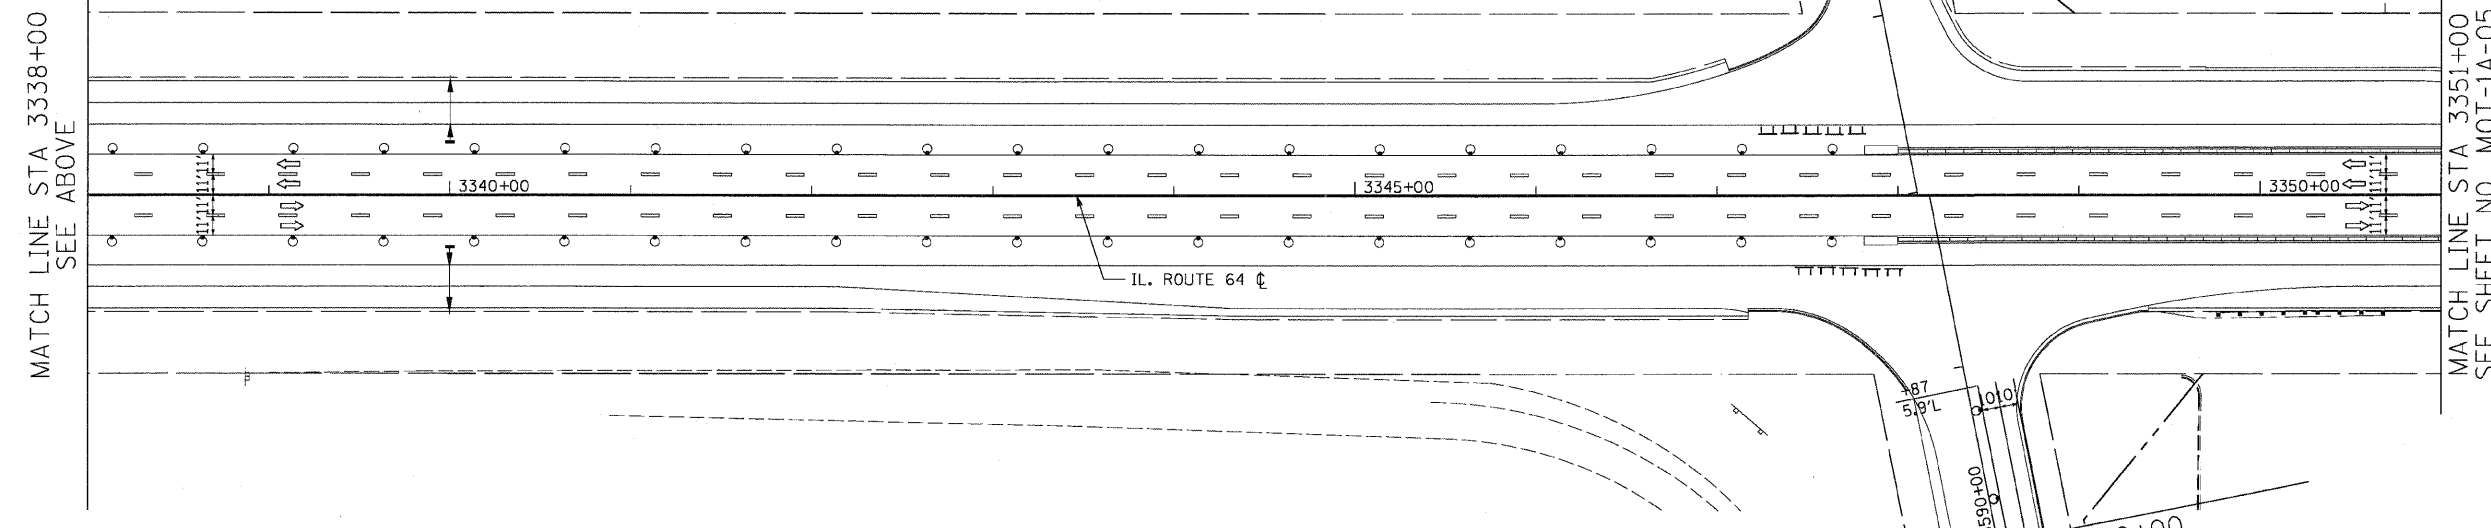


F.A.P. RTE.	SECTION	COUNTY	TOTAL SHEETS	SHEET NO.
307	130 R-2	DUPAGE, KANE	647	126A
STA.	TO STA.			
FED. ROAD DIST. NO.	ILLINOIS FED. AID PROJECT			

62410

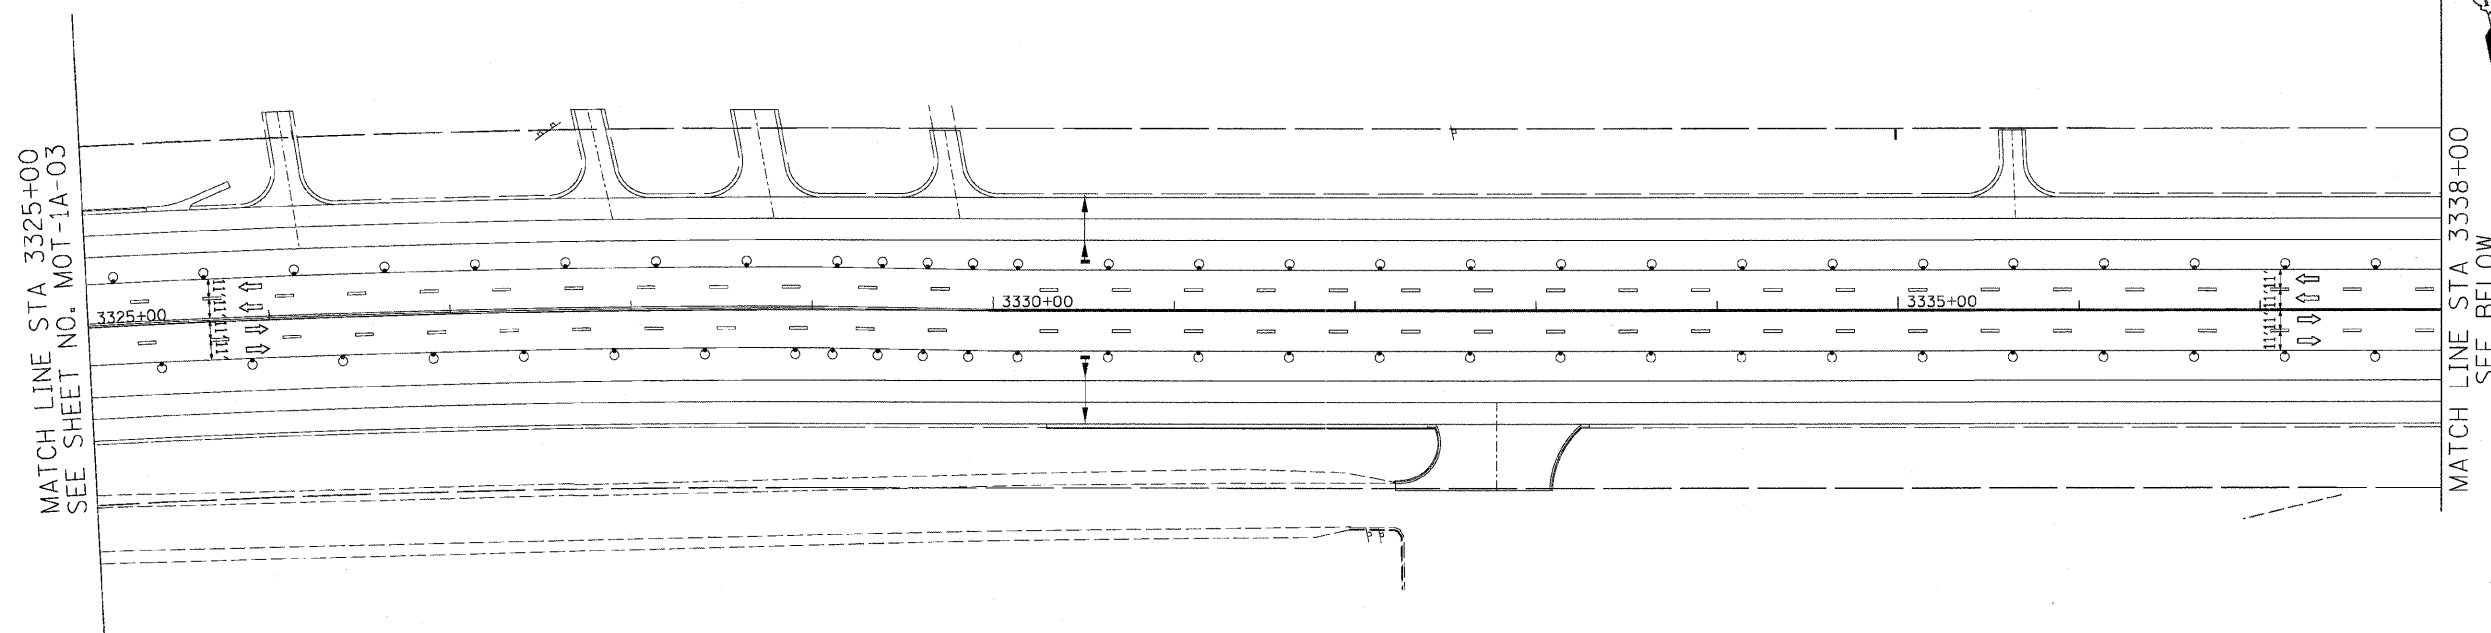

- LEGEND:**
- [Symbol] TEMPORARY HMA PAVEMENT
 - [Symbol] DIRECTION OF TRAFFIC
 - [Symbol] TYPE I OR II BARRICADES
 - [Symbol] TEMPORARY CONCRETE BARRIER
 - [Symbol] IMPACT ATTENUATOR
 - [Symbol] TYPE III BARRICADES
 - [Symbol] 4" EDGE LINE
 - [Symbol] 4" DOUBLE CENTER LINE - YELLOW
 - [Symbol] 4" SKIP DASH LINE (30' SKIP/10' DASH) - WHITE
 - [Symbol] 4" SKIP DASH LINE (6' SKIP/2' DASH) - WHITE
 - [Symbol] 6" LANE LINE - WHITE
 - [Symbol] 24" STOP BAR - WHITE
 - [Symbol] LETTERS AND SYMBOLS

- NOTES:**
1. ALL APPLICABLE STATE STANDARDS SHALL BE APPLIED AT ALL CROSS STREETS AND AT THE PROJECT LIMITS.
 2. ALL TEMPORARY INFORMATION SIGNS ALONG NORTH AVENUE SHALL REMAIN FROM THE PREVIOUS STAGE. ALL SIGNS REMOVED SHALL BE VERIFIED BY THE ENGINEER.
 3. MUST MAINTAIN ACCESS TO DUPAGE AIRPORT AT ALL TIMES.

MATCH LINE STA 3338+00
SEE ABOVE

MATCH LINE STA 3351+00
SEE SHEET NO. MOT-1A-05

POWIS ROAD
 MATCH LINE STA 6594+00
 SEE SHEET NO. MOT-1B-09

POWIS ROAD
 MATCH LINE STA 6590+00
 SEE SHEET NO. MOT-1B-09

MOT-1B-04



REVISIONS	
NAME	DATE

ILLINOIS DEPARTMENT OF TRANSPORTATION
 F.A.P. ROUTE 307 (ILLINOIS ROUTE 64)

SUGGESTED STAGES OF CONSTRUCTION AND TRAFFIC CONTROL
 STAGE 1A

SCALE: VERT: NONE
 HORIZ: 1"=50'
 DATE: NOVEMBER 1, 2011

DRAWN BY: AFC
 CHECKED BY: NJH