


F.A.P. RTE.	SECTION	COUNTY	TOTAL SHEETS	SHEET NO.
307	130 R-2	DUPAGE, KANE	647	130
STA.		TO STA.		
FED. ROAD DIST. NO.		ILLINOIS FED. AID PROJECT		

62410

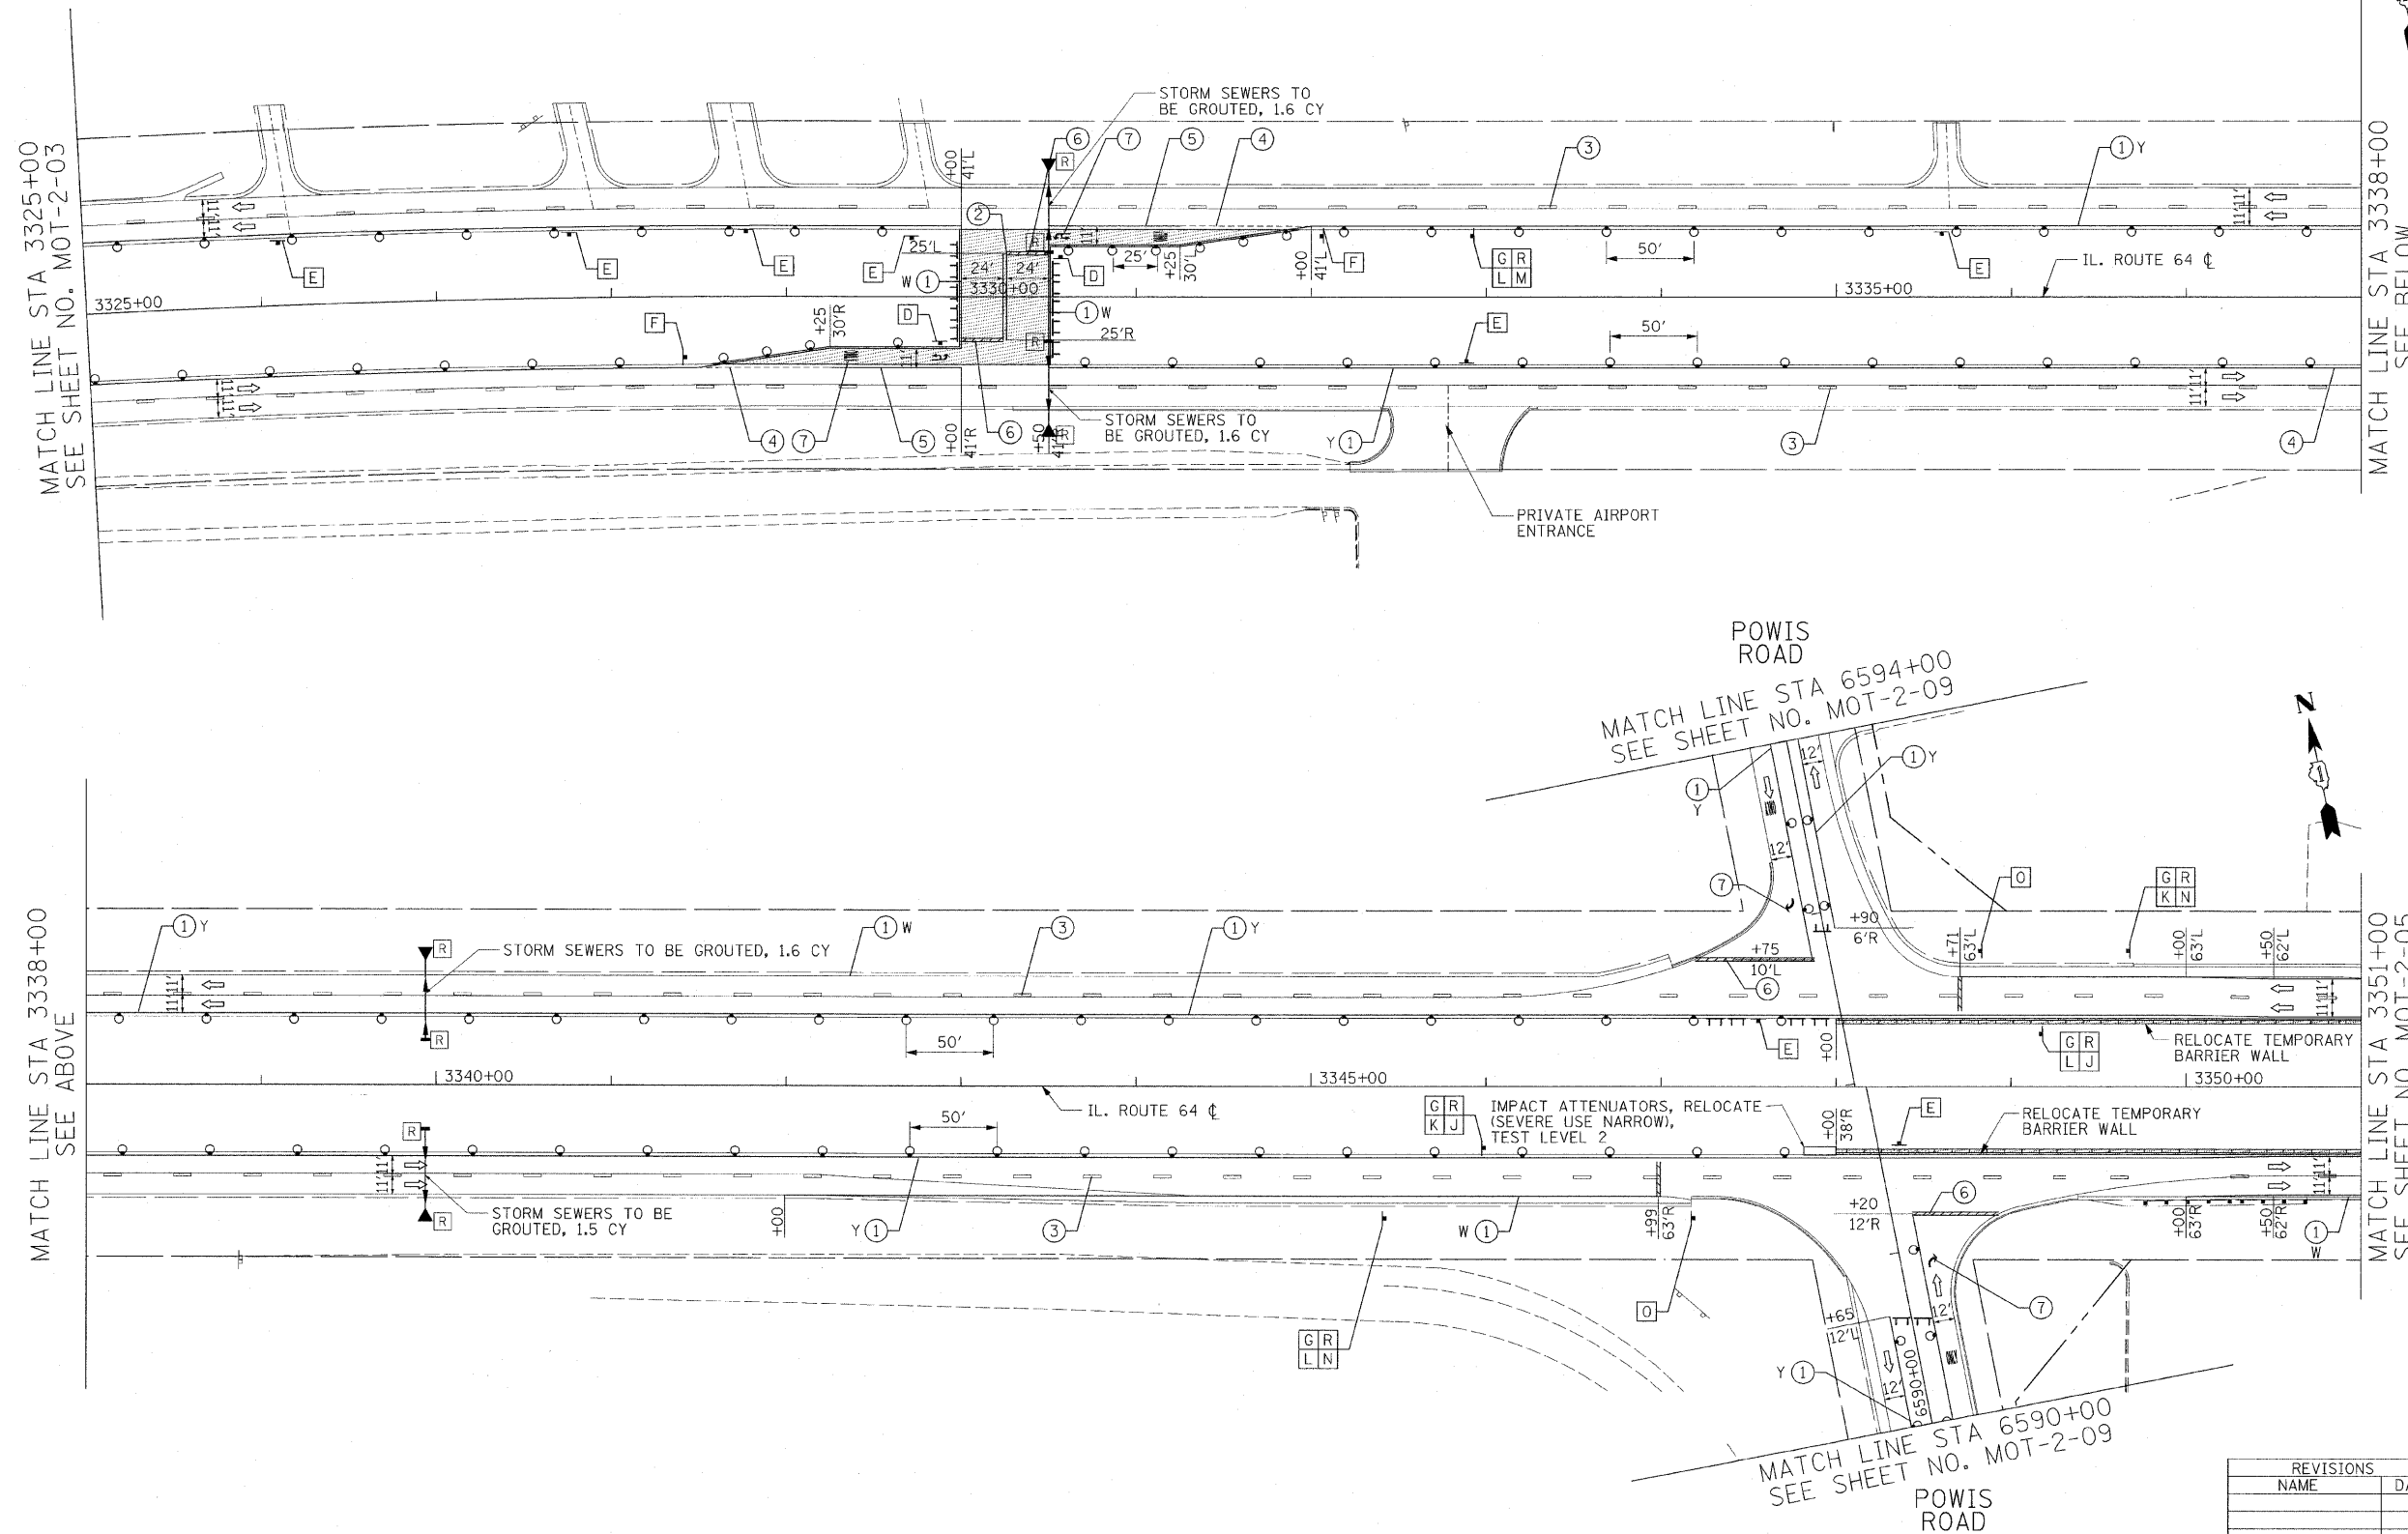


- LEGEND:**
- ▨ TEMPORARY HMA PAVEMENT
 - ➔ DIRECTION OF TRAFFIC
 - ⊥ TYPE I OR II BARRICADES
 - ⊥ TEMPORARY CONCRETE BARRIER
 - ⊥ IMPACT ATTENUATOR
 - ⊥ TYPE III BARRICADES
 - ① 4" EDGE LINE
 - ② 4" DOUBLE CENTER LINE - YELLOW
 - ③ 4" SKIP DASH LINE (30' SKIP/10' DASH) - WHITE
 - ④ 4" SKIP DASH LINE (6' SKIP/2' DASH) - WHITE
 - ⑤ 6" LANE LINE - WHITE
 - ⑥ 24" STOP BAR - WHITE
 - ⑦ LETTERS AND SYMBOLS

TEMPORARY INFORMATION SIGN LEGEND

- D STOP - 2
- E ONE WAY - 8
- F U-TURN PERMITTED - 2
- G DETOUR - 5
- J "AHEAD ARROW" - 2
- K NORTH - 2
- L SOUTH - 3
- M "U-TURN ARROW" - 1
- N "RIGHT TURN AHEAD ARROW" - 2
- O END DETOUR - 2
- R POWIS ROAD - 5

NOTES:

1. ALL APPLICABLE STATE STANDARDS SHALL BE APPLIED AT ALL CROSS STREETS AND AT THE PROJECT LIMITS.
2. THE TEMPORARY PAVEMENT SHALL BE CONSTRUCTED PRIOR TO THE SETUP FOR THIS STAGE.
3. MUST MAINTAIN ACCESS TO DUPAGE AIRPORT AT ALL TIMES.

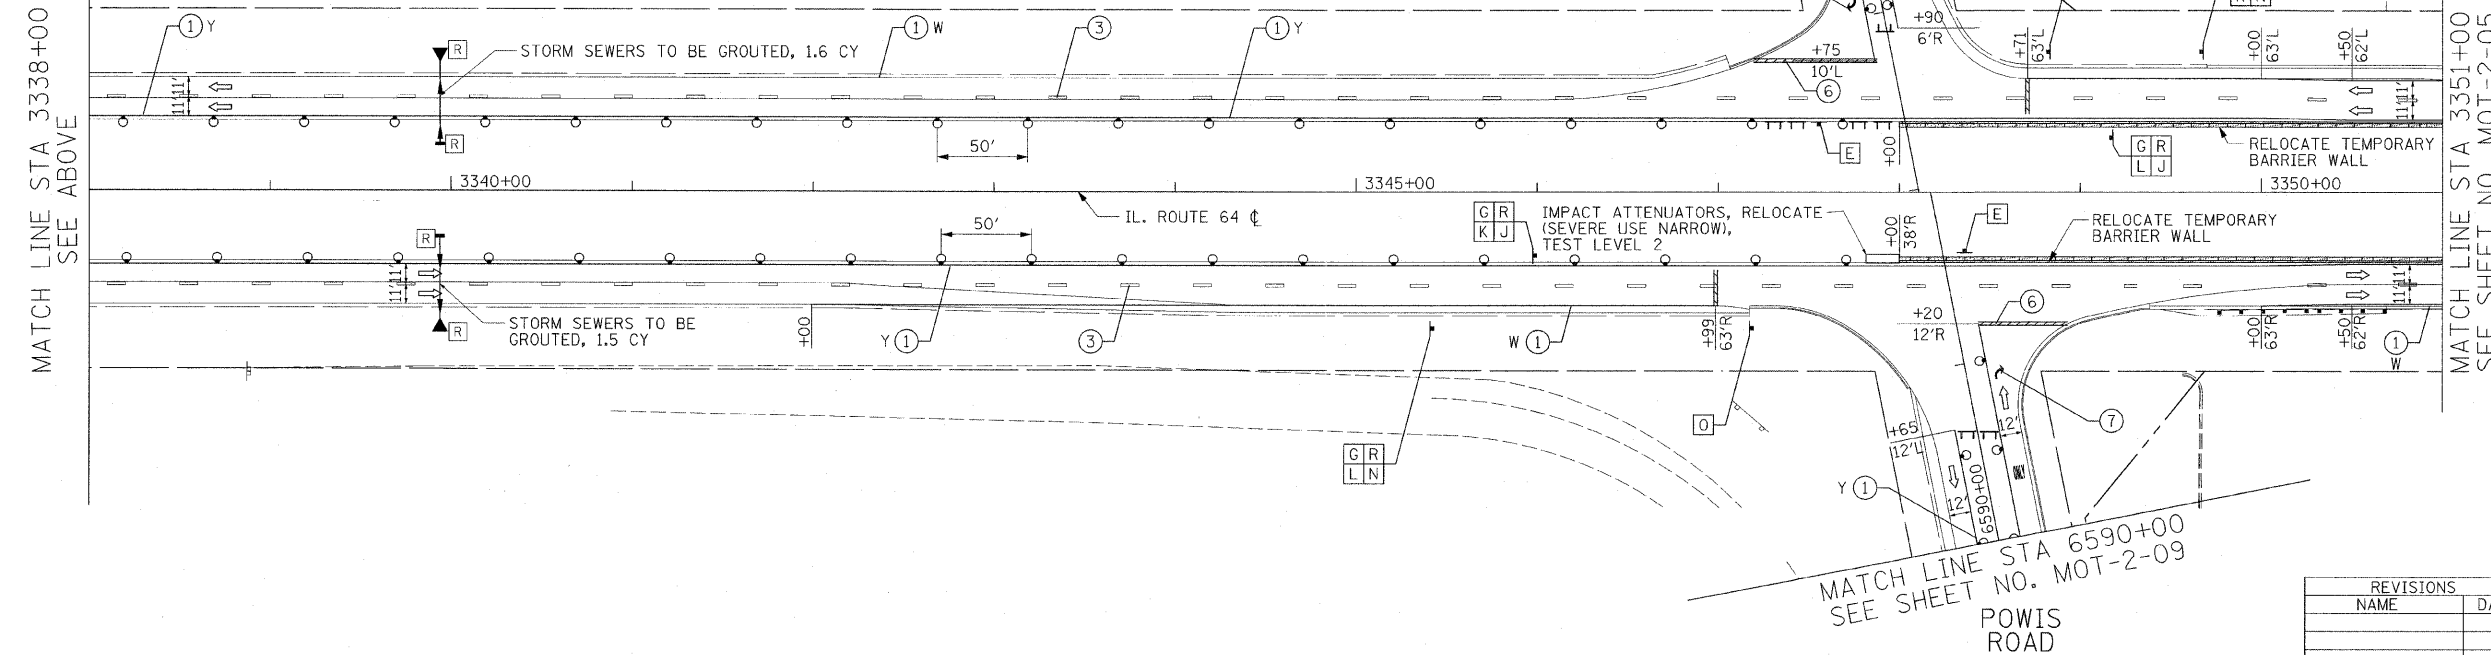

REVISIONS	
NAME	DATE

ILLINOIS DEPARTMENT OF TRANSPORTATION
 F.A.P. ROUTE 307 (ILLINOIS ROUTE 64)

SUGGESTED STAGES OF CONSTRUCTION AND TRAFFIC CONTROL STAGE 2

SCALE: VERT: NONE
 HORIZ: 1"=50'
 DATE: DECEMBER 2, 2011

DRAWN BY: AFC
 CHECKED BY: NJH