



F.A.P. RTE.	SECTION	COUNTY	TOTAL SHEETS	SHEET NO.
307	130 R-2	DUPAGE, KANE	647	188
STA. 6578+00		TO STA. 6605+00		
FED. ROAD DIST. NO.		ILLINOIS FED. AID PROJECT		

PLAN	DATE
SURVEYED	
BY	
NOTE BOOK NO.	
RT. OF WAY CHECKED	
NO. OF FILE NAME	

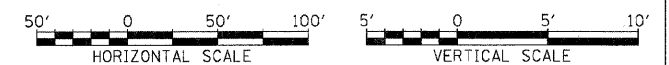

PROFILE	DATE
SURVEYED	
BY	
NOTE BOOK NO.	
RT. OF WAY CHECKED	
NO. OF FILE NAME	

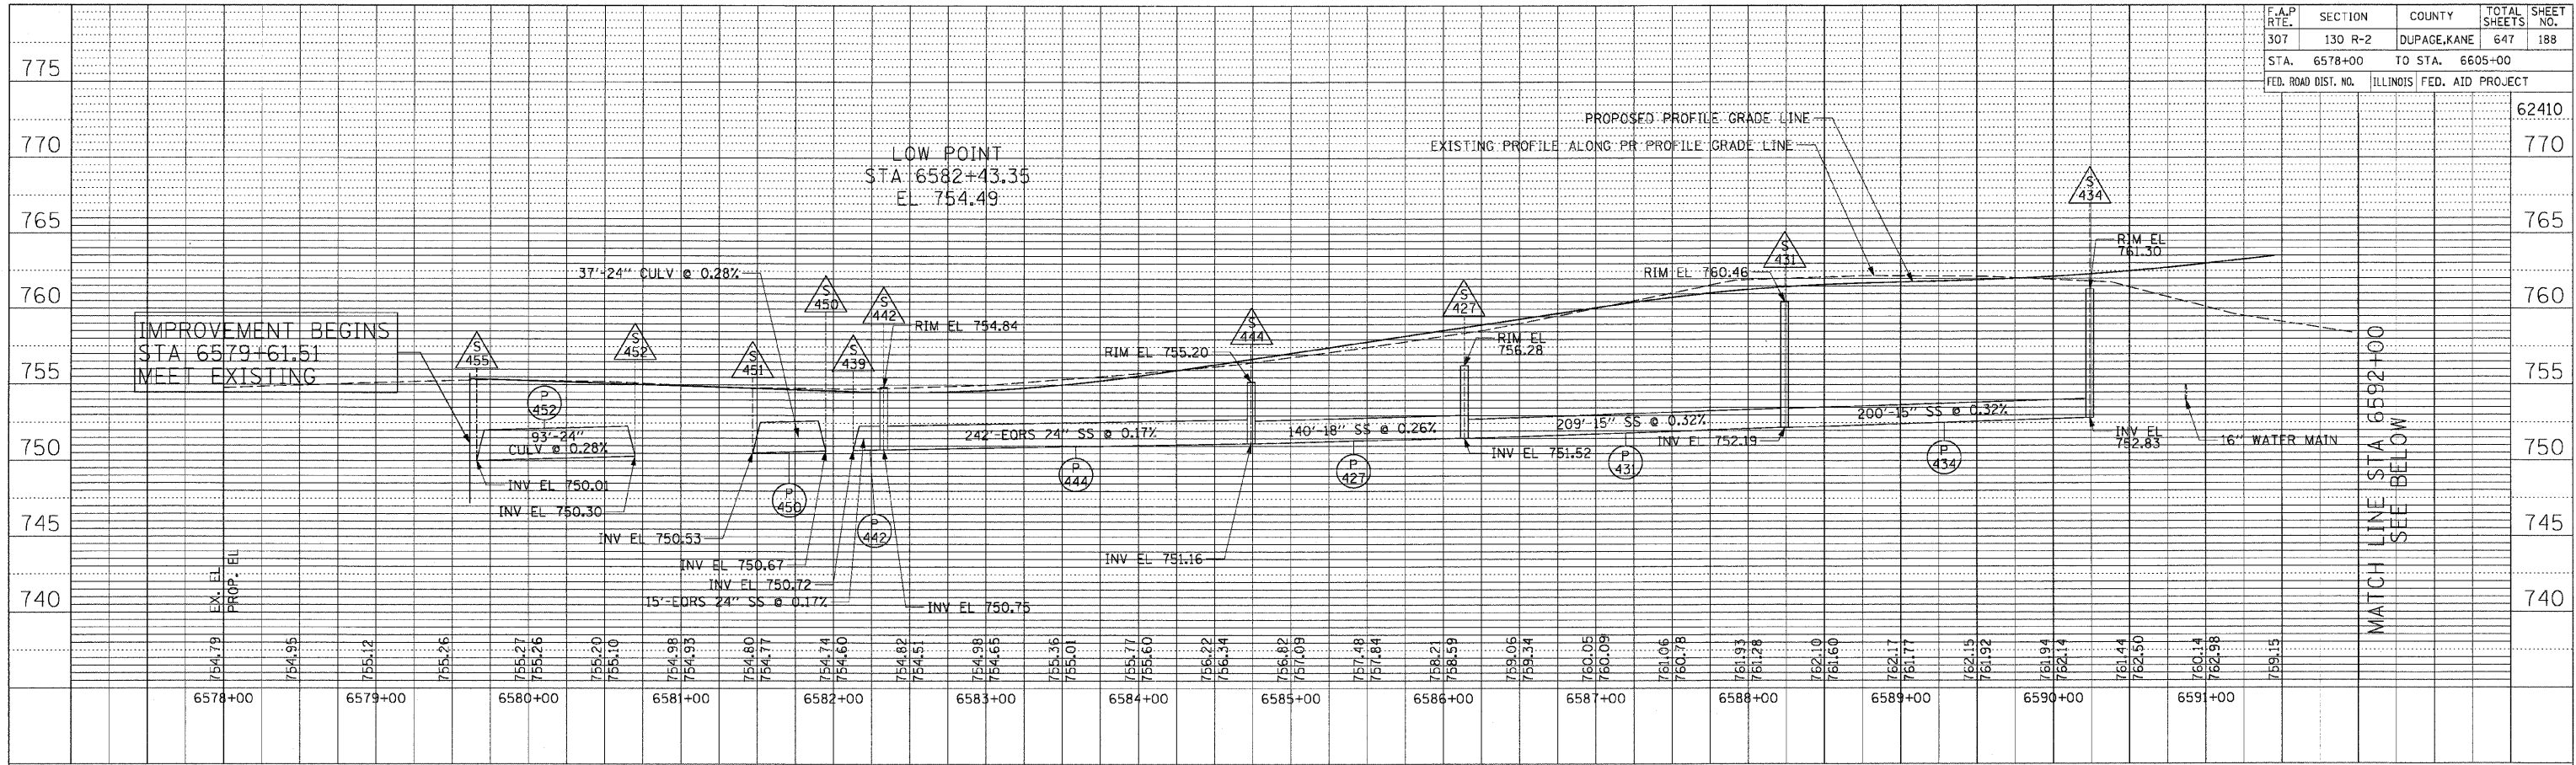