


F.A.P. RTE.	SECTION	COUNTY	TOTAL SHEETS	SHEET NO.
64	130R-2	DU PAGE	16	200
STA. 99+850		TO STA. 100+100		
FED. ROAD DIST. NO.		ILLINOIS FED. AID PROJECT		

CURVE PR. NORTH
 1. STA= 99+833.407
 2. 3° 01' 02.125" (LT)
 3. 0° 55' 46.455" (LT)
 4. 6,163.680M
 5. 162.331M
 6. 324.586M
 7. 2137M
 8. I.C. STA= 99+673.076
 9. T.I. STA= 99+97.662

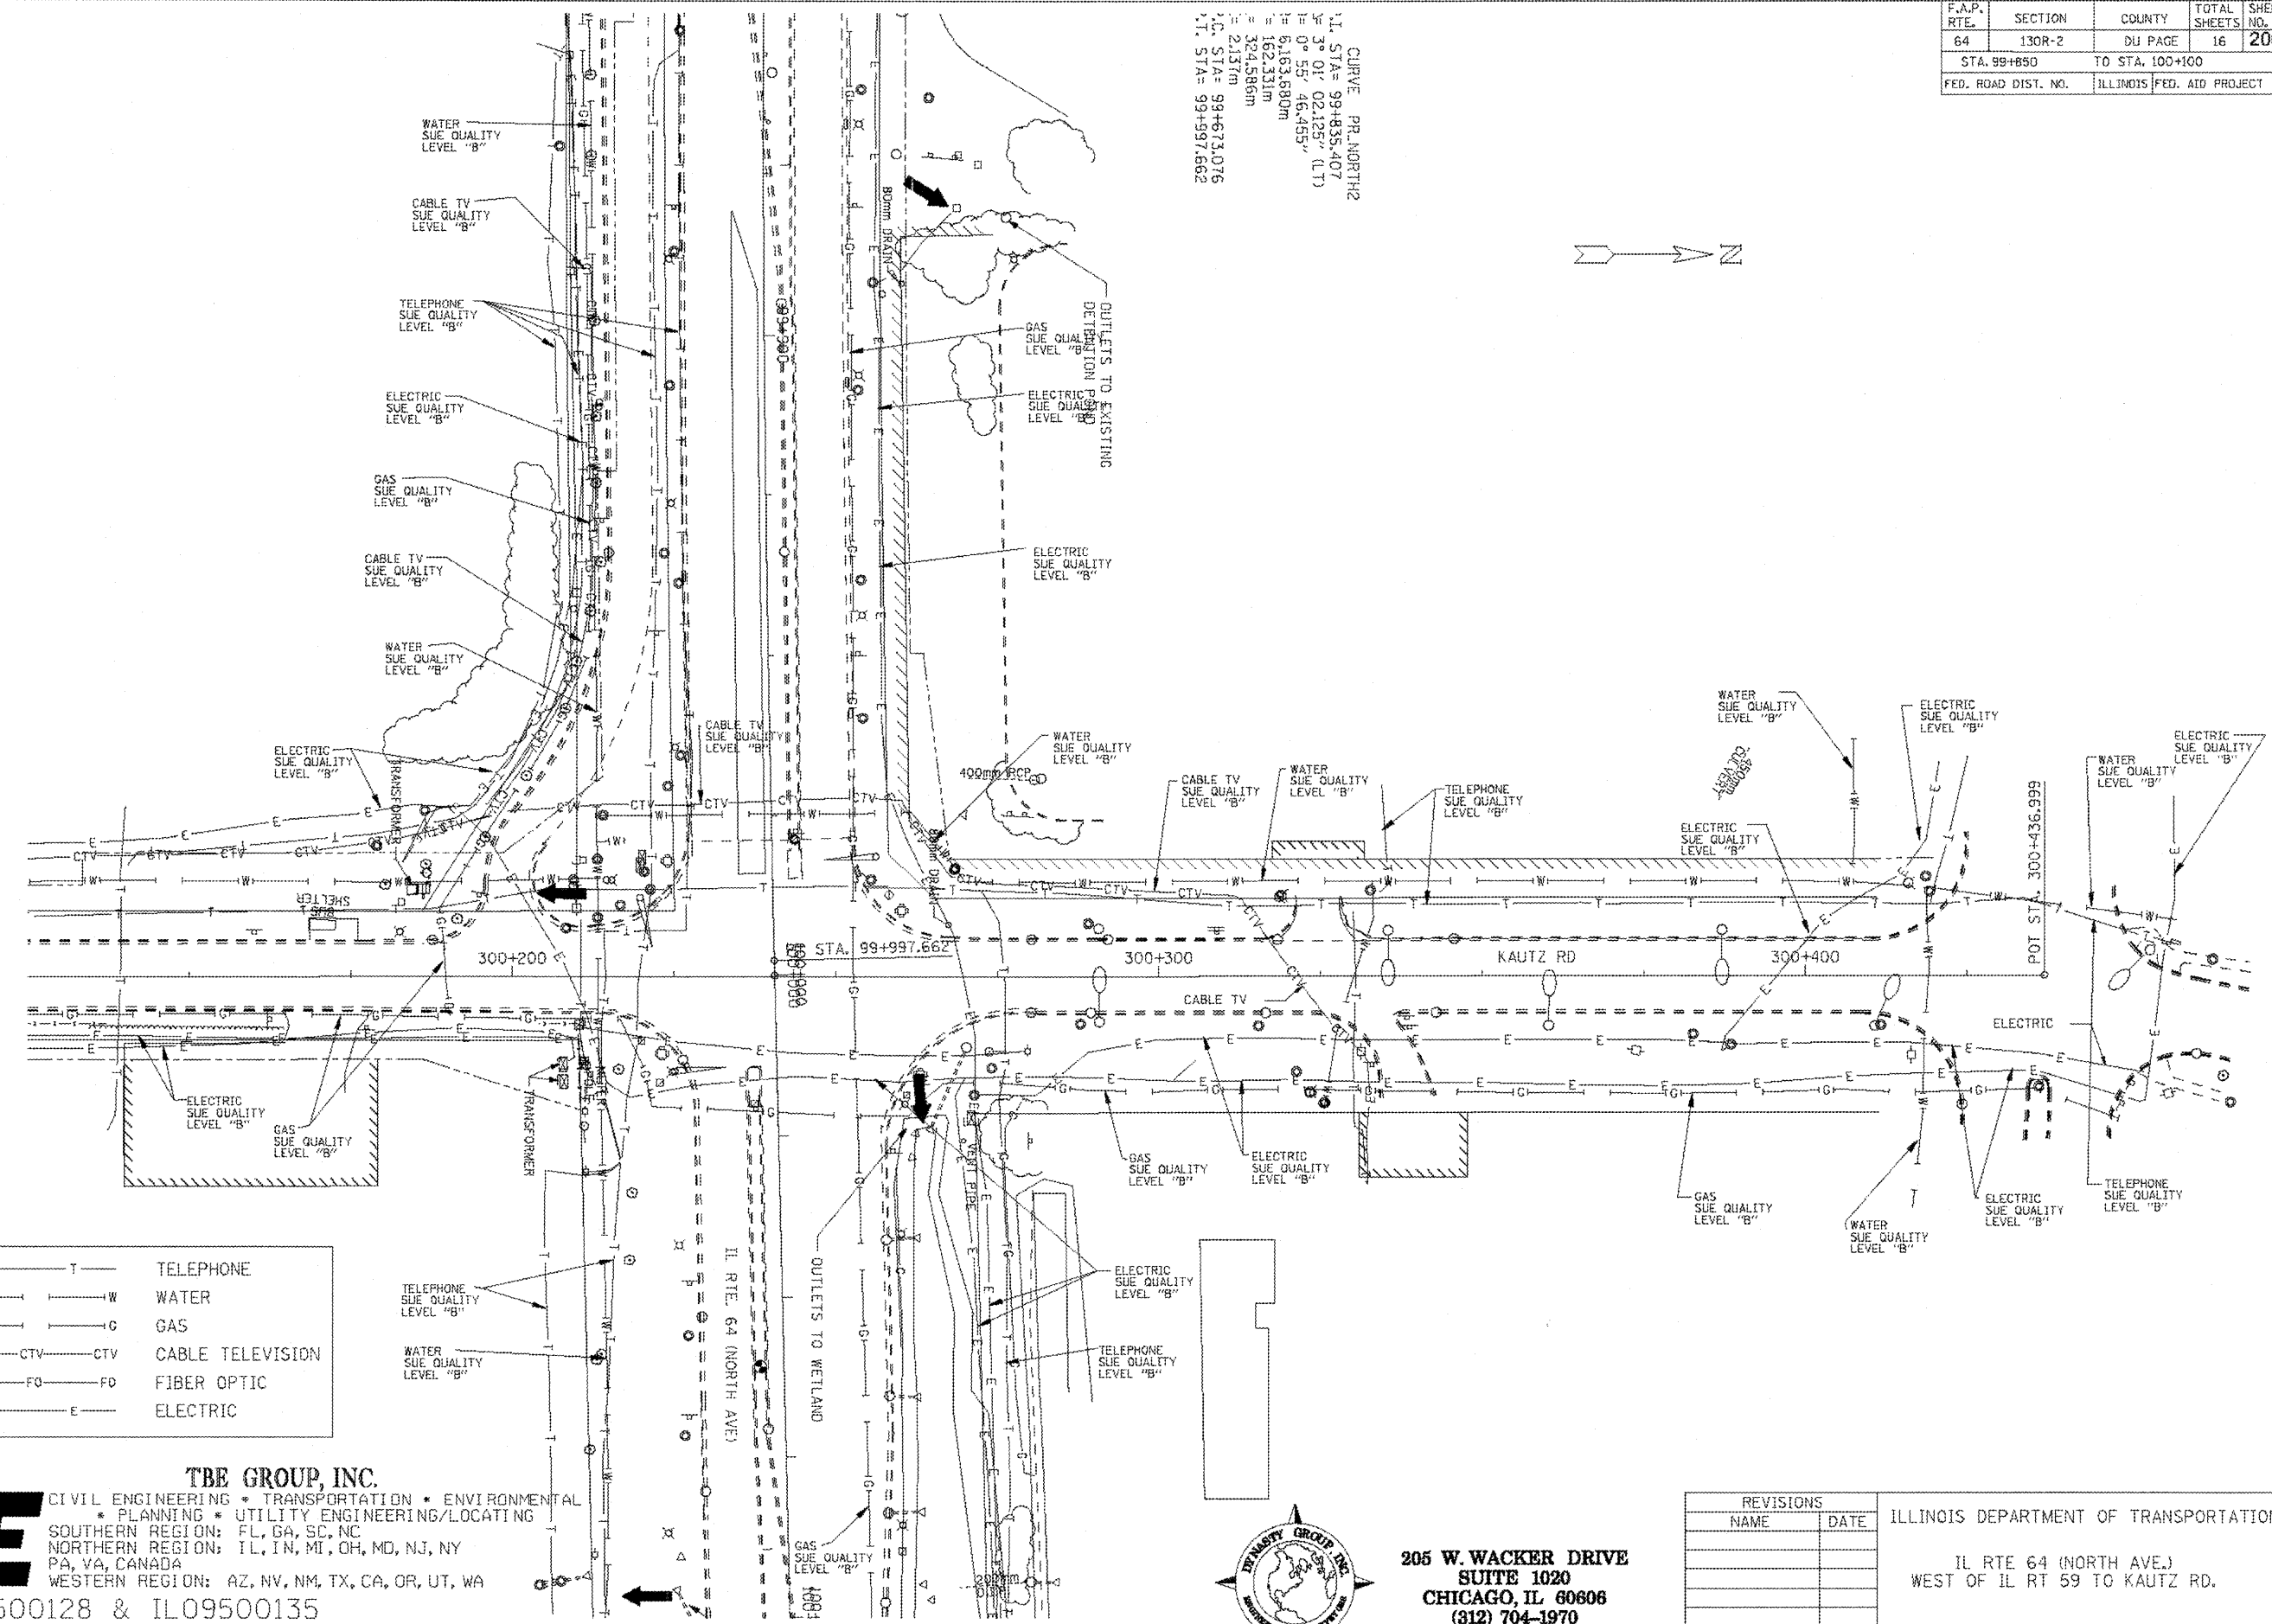

—T—T—	TELEPHONE
—W—W—	WATER
—G—G—	GAS
—CTV—CTV—CTV	CABLE TELEVISION
—FO—FO—FO	FIBER OPTIC
—E—E—	ELECTRIC

TBE GROUP, INC.
 CIVIL ENGINEERING • TRANSPORTATION • ENVIRONMENTAL
 • PLANNING • UTILITY ENGINEERING/LOCATING
 SOUTHERN REGION: FL, GA, SC, NC
 NORTHERN REGION: IL, IN, MI, OH, MD, NJ, NY
 PA, VA, CANADA
 WESTERN REGION: AZ, NV, NM, TX, CA, OR, UT, WA

WO : IL09500128 & IL09500135
 SUE Quality Level "A" : Test Holes
 SUE Quality Level "B" : Designating



205 W. WACKER DRIVE
 SUITE 1020
 CHICAGO, IL 60606
 (312) 704-1970

REVISIONS	
NAME	DATE

ILLINOIS DEPARTMENT OF TRANSPORTATION
 IL RTE 64 (NORTH AVE.)
 WEST OF IL RT 59 TO KAUTZ RD.

SCALE : 1:500
 DATE - 50L "B" 7/5/02
 DRAWN BY - JAC
 CHECKED BY - RLC