


F.A.P. RTE.	SECTION	COUNTY	TOTAL SHEETS	SHEET NO.
307	130 R-2	DUPAGE, KANE	647	249
STA. 3260+00		TO STA. 3287+00		
FED. ROAD DIST. NO.		ILLINOIS FED. AID PROJECT		

62410

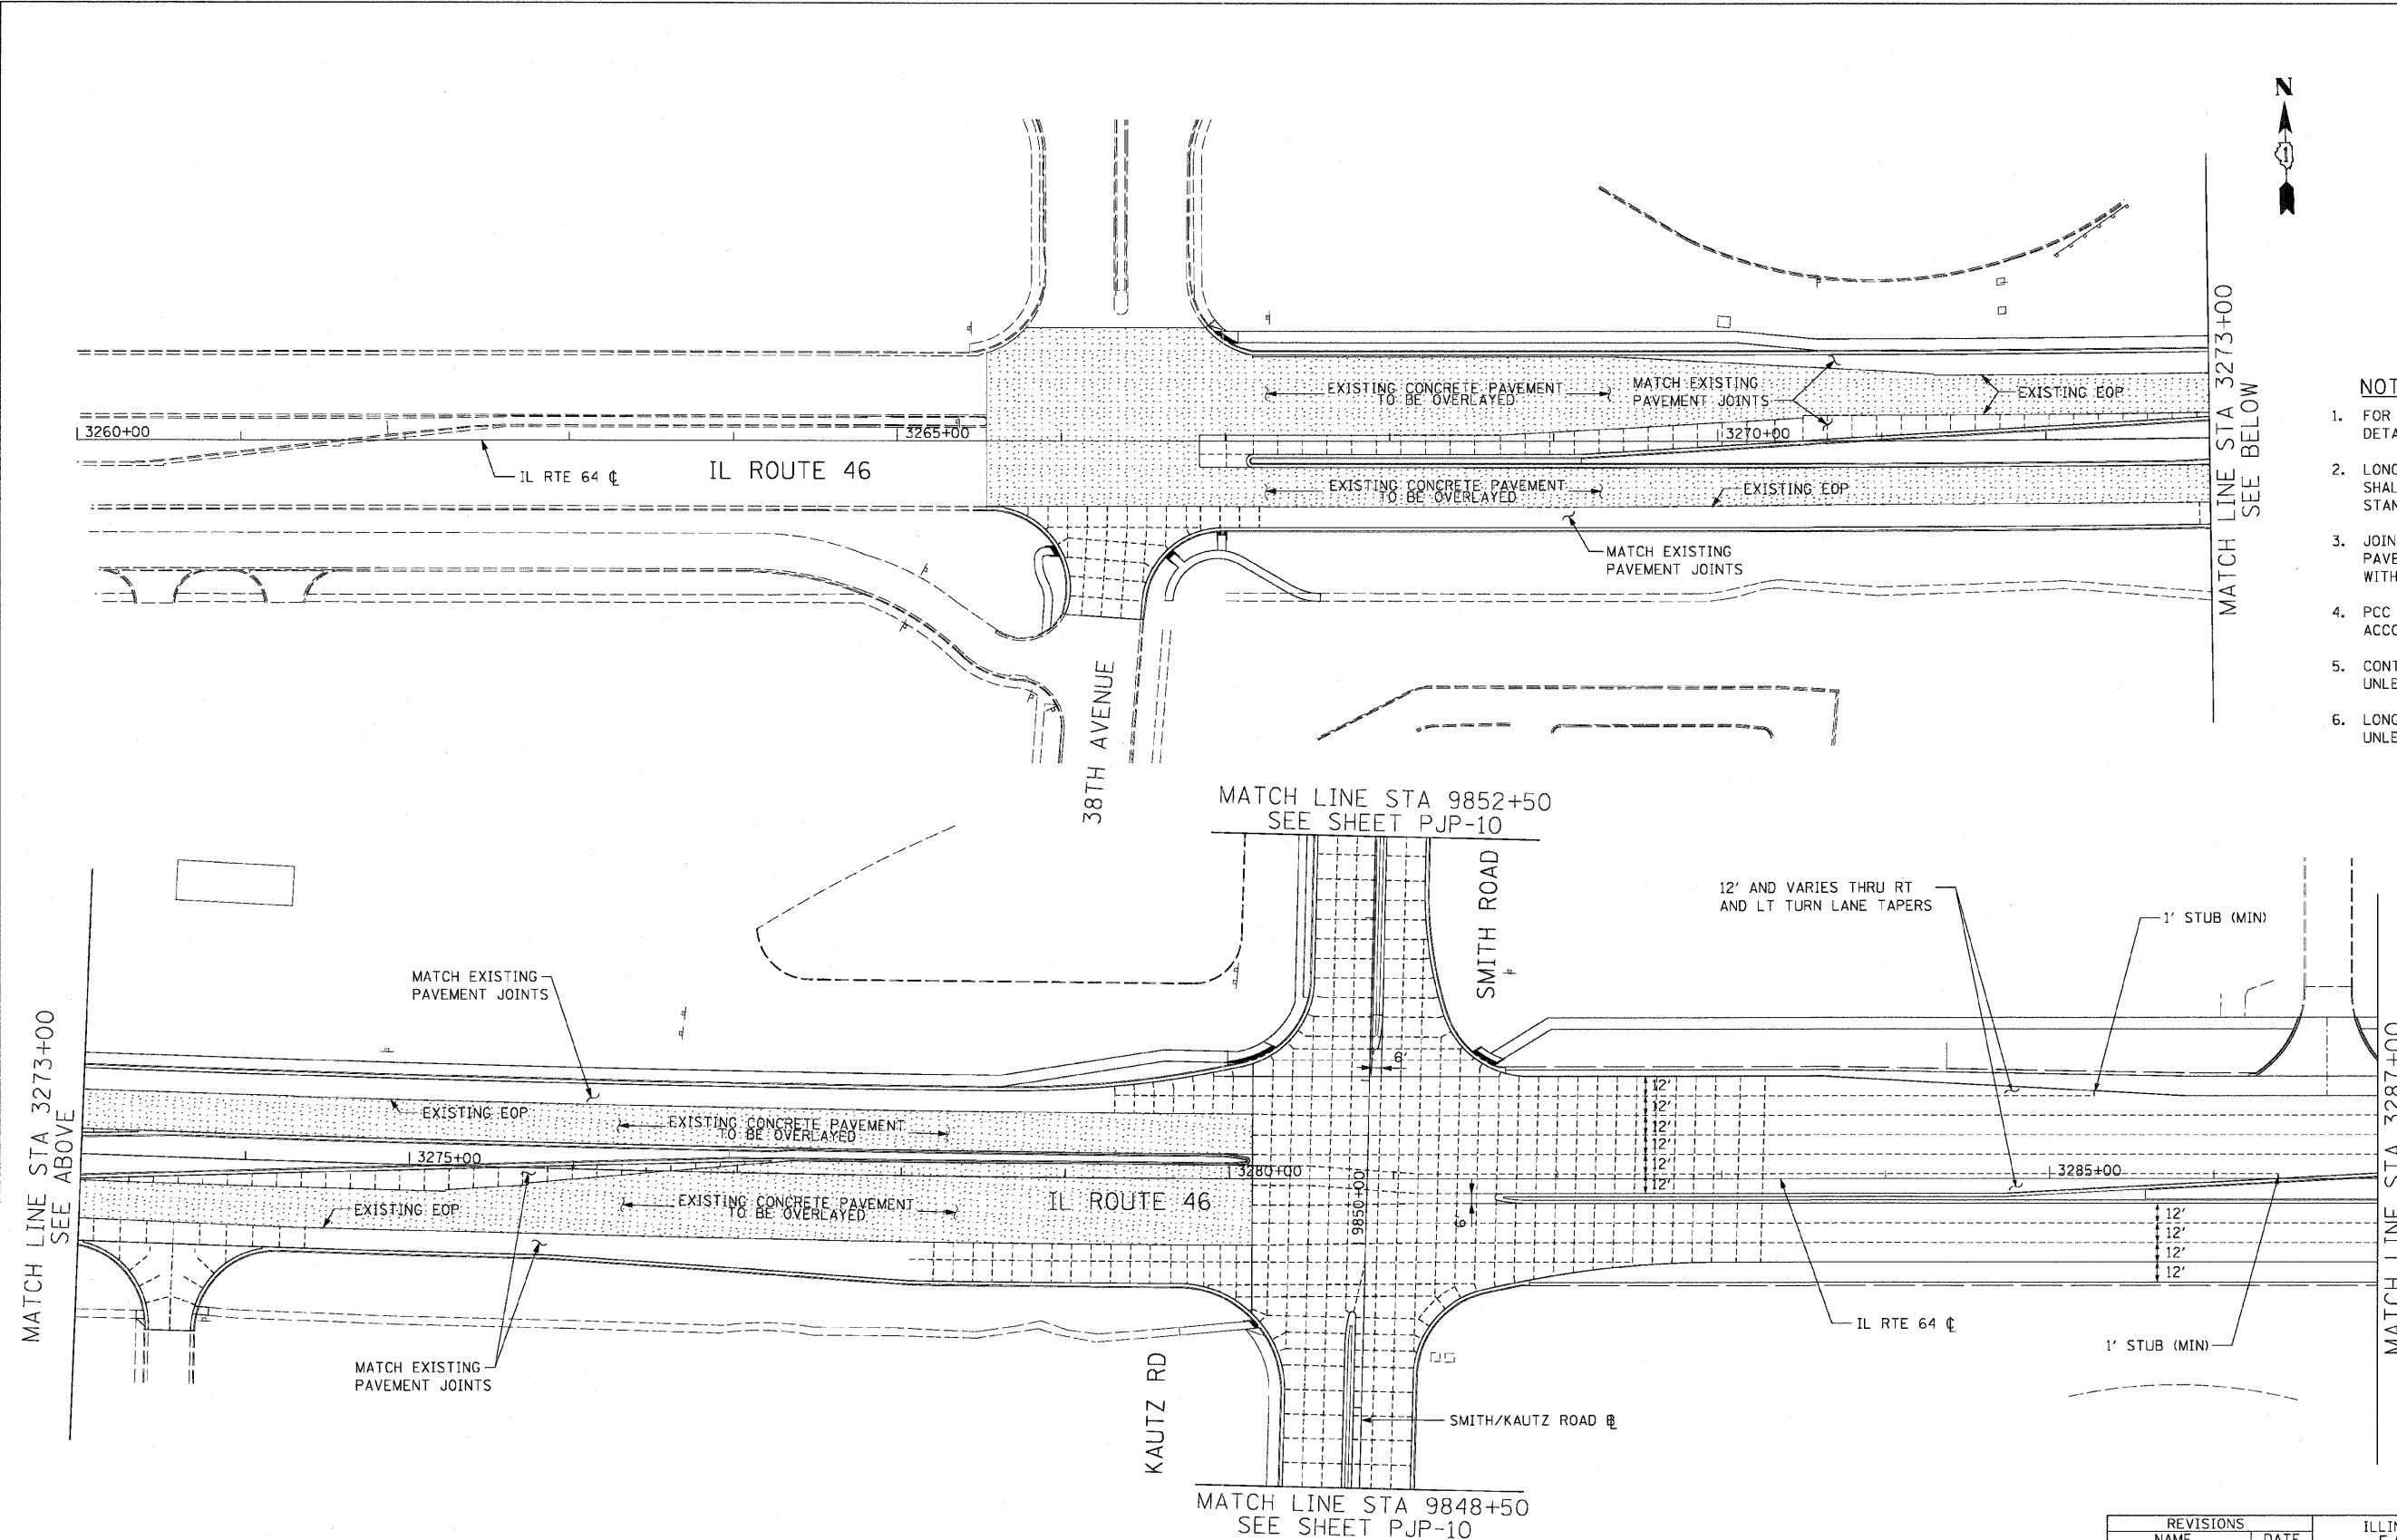

NOTES:

- FOR GEOMETRICS SEE INTERSECTION DETAIL SHEETS.
- LONGITUDINAL AND TRANSVERSE JOINTS SHALL BE IN ACCORDANCE WITH STANDARD 420001.
- JOINTED PORTLAND CEMENT CONCRETE PAVEMENT SHALL BE IN ACCORDANCE WITH STANDARDS 420101 AND 420106.
- PCC SHOULDER JOINTING SHALL BE IN ACCORDANCE WITH STANDARD 483001.
- CONTRACTION JOINT SPACING IS 15' UNLESS NOTED.
- LONGITUDINAL JOINT SPACING IS 12' UNLESS NOTED.

MATCH LINE STA 3273+00
SEE ABOVE

MATCH LINE STA 3273+00
SEE BELOW

MATCH LINE STA 9852+50
SEE SHEET PJP-10

MATCH LINE STA 3287+00
SEE SHEET PJP-02

MATCH LINE STA 9848+50
SEE SHEET PJP-10

PJP-01



REVISIONS	
NAME	DATE

ILLINOIS DEPARTMENT OF TRANSPORTATION
 F.A.P. ROUTE 307 (ILLINOIS ROUTE 64)

PAVEMENT JOINTING PLAN
 IL ROUTE 64
 STA. 3260+00 TO STA. 3287+00

SCALE: VERT: NONE
 HORIZ: 1"=50'
 DATE: NOVEMBER 1, 2011

DRAWN BY: AFC
 CHECKED BY: NJH