


PAVEMENT MARKING (PM) LEGEND

- ① THERMOPLASTIC PM LETTERS & SYMBOLS (TYP)
- ② THERMOPLASTIC PM CENTERLINE, 2 @ 4", SOLID, YELLOW, 11" C-C (TYP)
- ③ THERMOPLASTIC PM LANE LINES, 4", SKIP-DASH, WHITE, 10' LINE W/ 30' SPACE (TYP)
- ④ THERMOPLASTIC PM EDGE LINES, 4", SOLID, WHITE, (TYP)
- ⑤ THERMOPLASTIC PM TURN LANE MARKINGS, 6", SOLID, WHITE (TYP)
- ⑥ THERMOPLASTIC PM DOTTED LINES, 6", SKIP-DASH, WHITE, 2' LINE W/ 6' SPACE (TYP)
- ⑦ THERMOPLASTIC PM CROSSWALK LINES, 2 @ 6", SOLID, WHITE (TYP)
- ⑧ THERMOPLASTIC PM ISLAND MARKING, 8", SOLID, WHITE (TYP)
- ⑨ THERMOPLASTIC PM DIAGONAL, 12", 45°, SOLID, WHITE, 20' C-C (TYP)
- ⑩ THERMOPLASTIC PM DIAGONAL, 12", 45°, SOLID, YELLOW, 75' C-C (TYP)
- ⑪ THERMOPLASTIC PM STOP LINES, 24", SOLID, WHITE (TYP)
- ⑫ THERMOPLASTIC PM DOTTED LINES, 6", SKIP-DASH, WHITE, 3' LINE W/ 9' SPACE (TYP)
- ⑬ THERMOPLASTIC PM DIAGONAL, 12", 45°, SOLID, WHITE, 75' C-C (TYP)

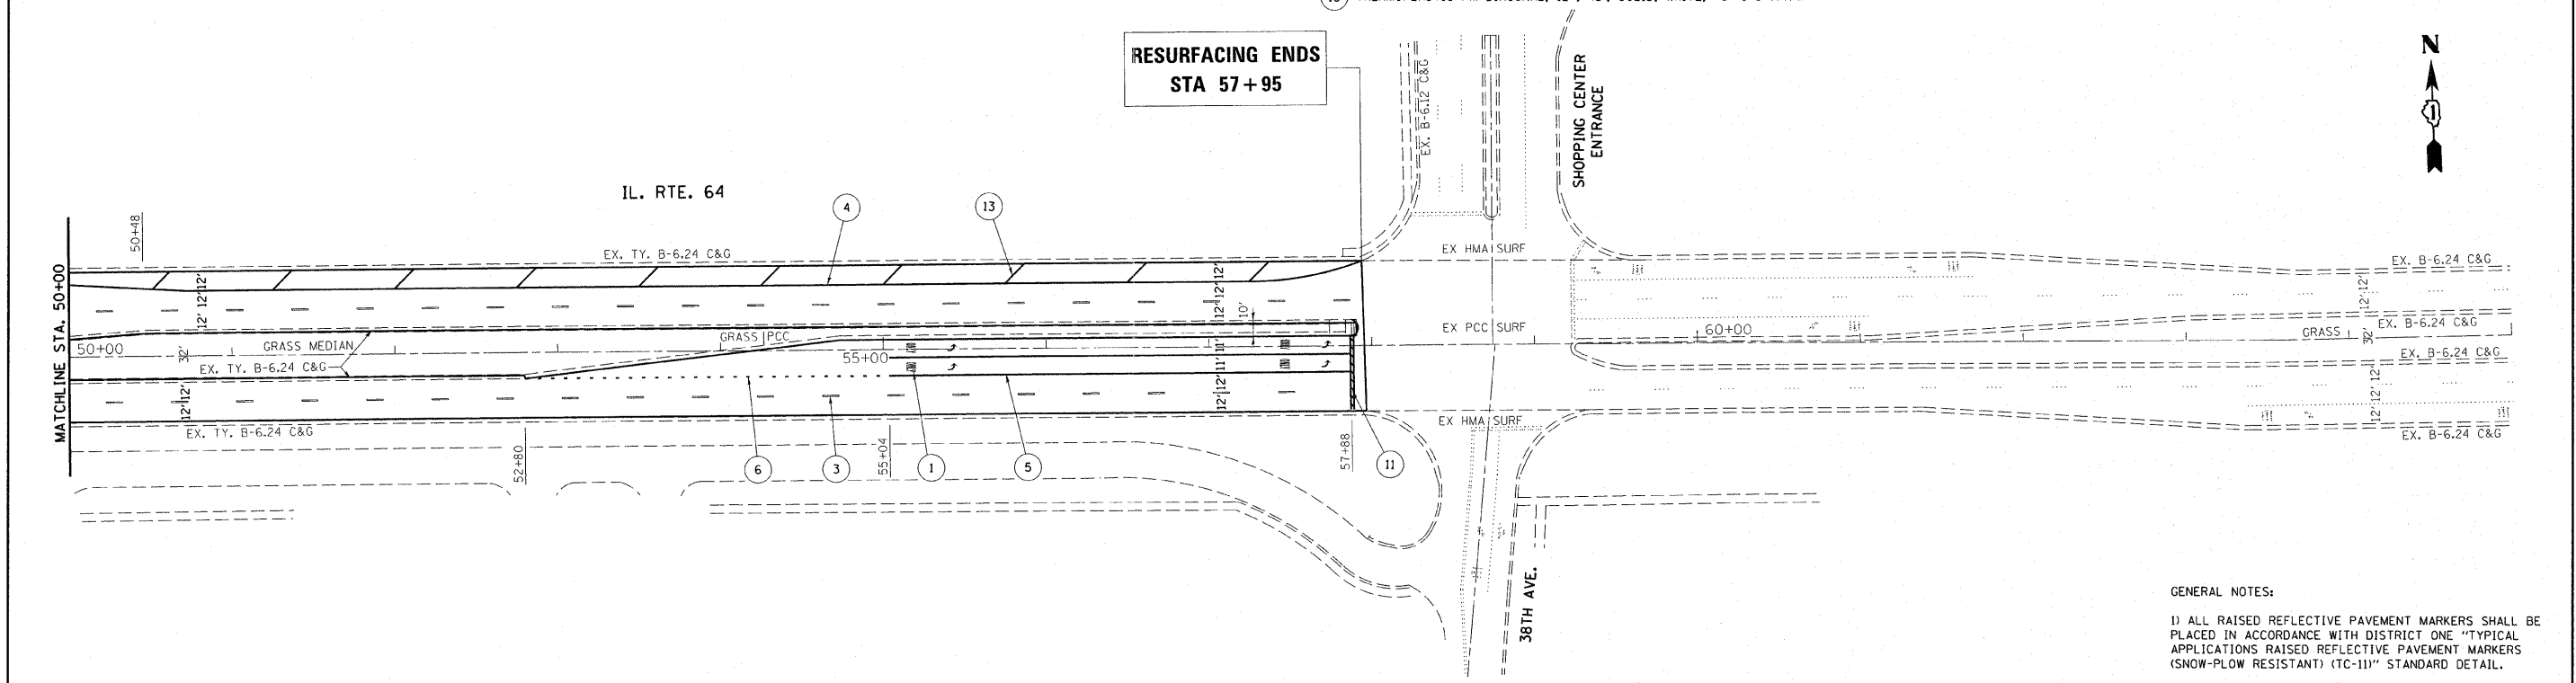

GENERAL NOTES:

1) ALL RAISED REFLECTIVE PAVEMENT MARKERS SHALL BE PLACED IN ACCORDANCE WITH DISTRICT ONE "TYPICAL APPLICATIONS RAISED REFLECTIVE PAVEMENT MARKERS (SNOW-PLOW RESISTANT) (TC-11)" STANDARD DETAIL.

2) ALL FINAL PAVEMENT MARKINGS SHALL BE THERMOPLASTIC (OF THE EXTRUDED TYPE) AND SHOULD BE PLACED IN ACCORDANCE WITH "DISTRICT ONE TYPICAL PAVEMENT MARKINGS (TC-13)" STANDARD DETAIL.

FILE NAME =	USER NAME = velichkovv	DESIGNED -	REVISED -	STATE OF ILLINOIS DEPARTMENT OF TRANSPORTATION	ILL 64 (DUNHAM RD. TO 38TH AVE.) PAVEMENT MARKING PLAN			F.A.P. RTE.	SECTION	COUNTY	TOTAL SHEETS	SHEET NO.
cr\pw_vork\p\dot\velichkovv\d8187716\ill	64-sht-plan.dgn	DRAWN -	REVISED -		307	130 R-2	KANE	647	261			
PLOT SCALE = 58.0000' / 1"		CHECKED -	REVISED -		SCALE: SHEET NO. OF SHEETS STA. TO STA.			CONTRACT NO. 62410				
PLOT DATE = 11/1/2011		DATE -	REVISED -		ILLINOIS FED. AID PROJECT							