



F.A.P. RTE.	SECTION	COUNTY	TOTAL SHEETS	SHEET NO.
307	130 R-2	DUPAGE,KANE	647	284
STA. 3390+00		TO STA. 3404+00		
FED. ROAD DIST. NO.		ILLINOIS FED. AID PROJECT		

62410

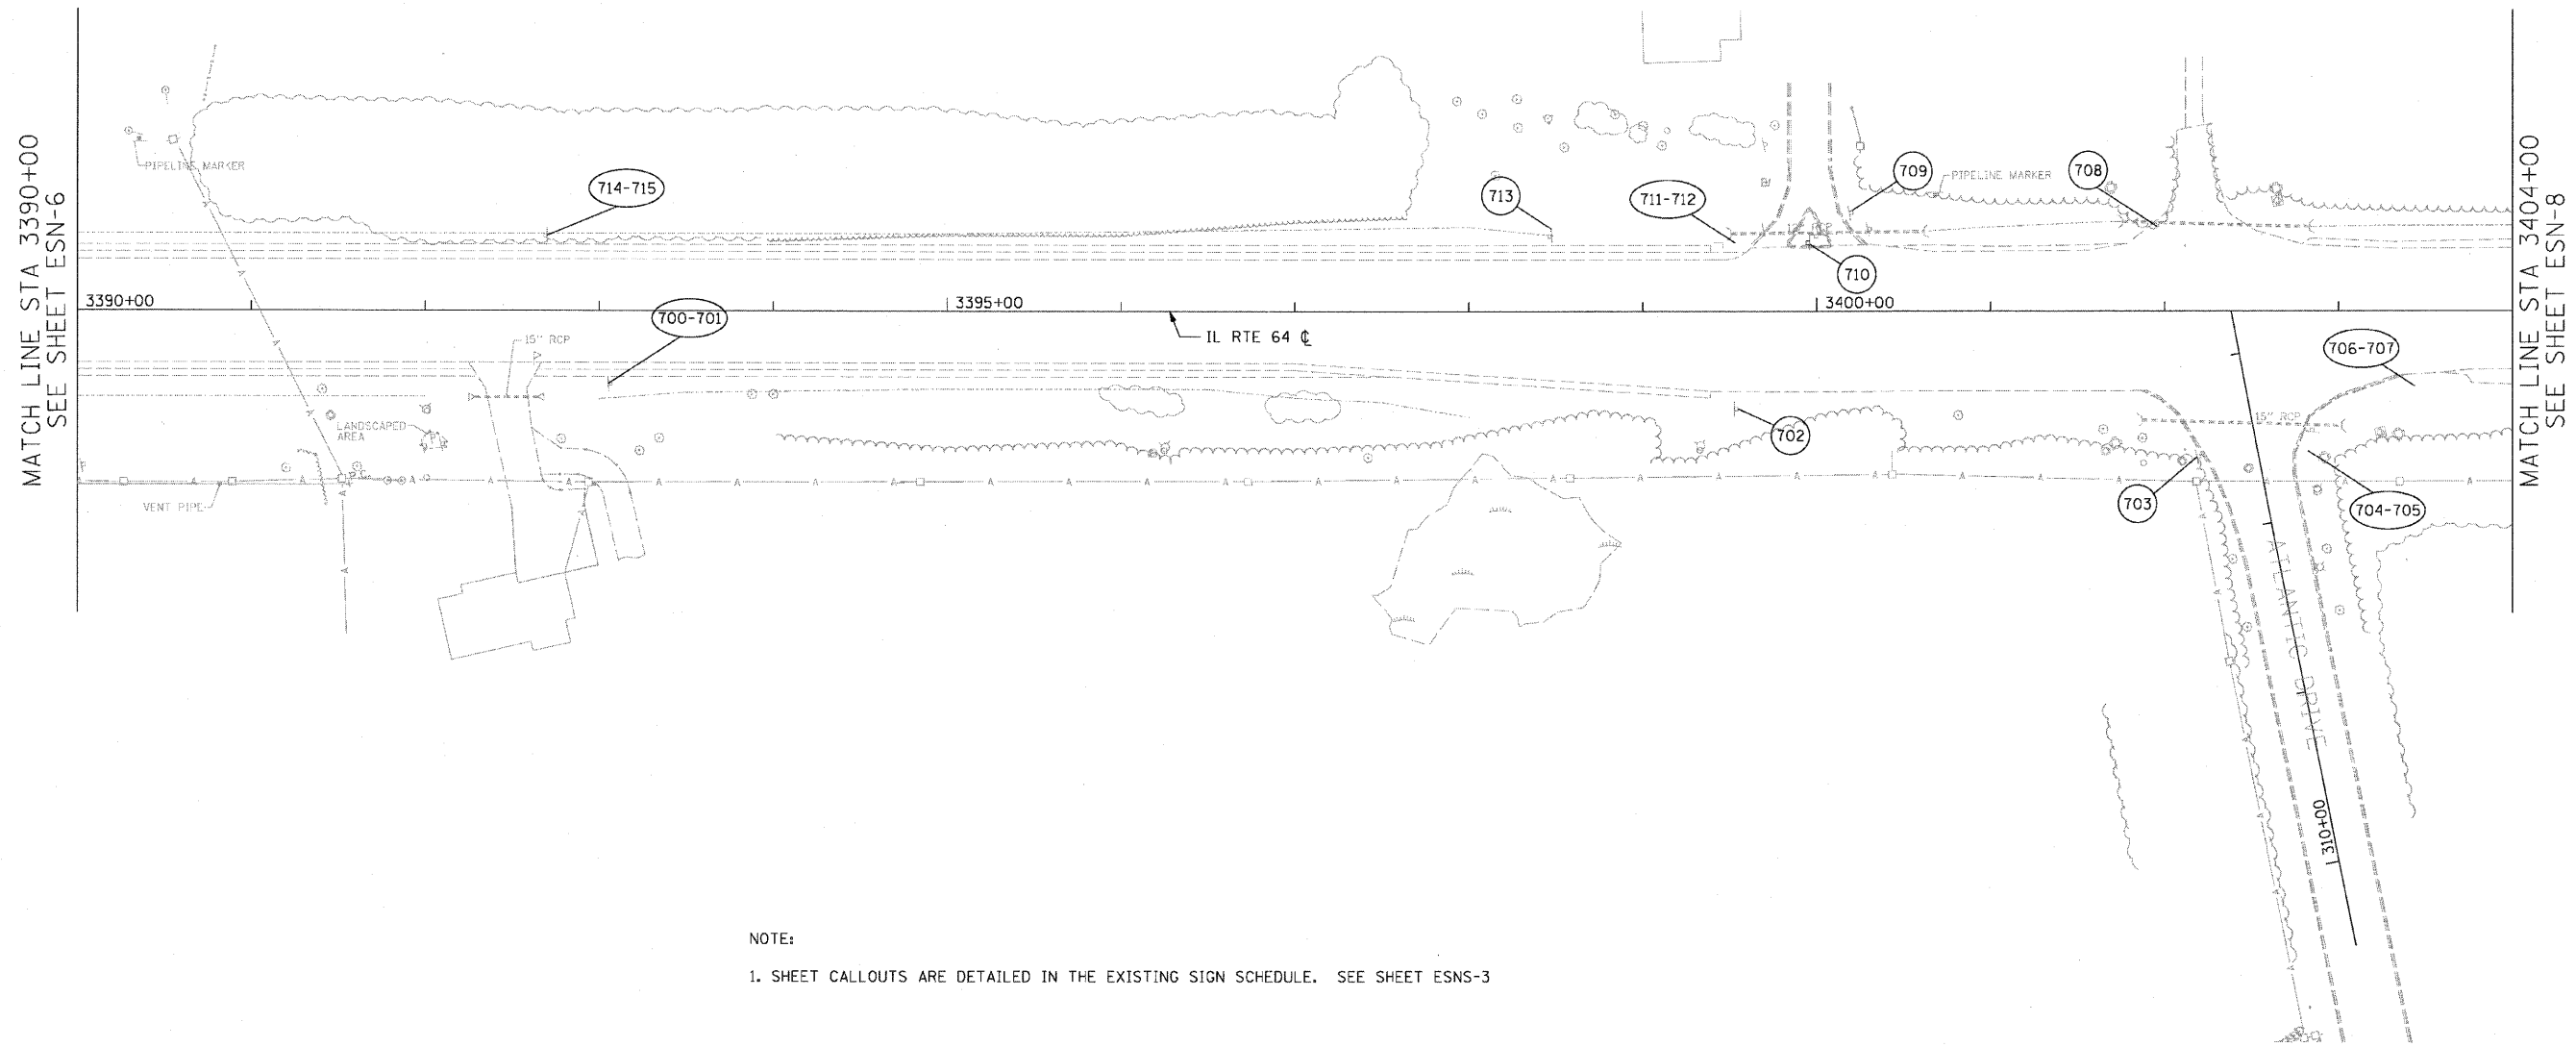

NOTE:
 1. SHEET CALLOUTS ARE DETAILED IN THE EXISTING SIGN SCHEDULE. SEE SHEET ESN-3

ESN-7

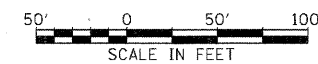

REVISIONS	
NAME	DATE

ILLINOIS DEPARTMENT OF TRANSPORTATION
 F.A.P. ROUTE 307 (ILLINOIS ROUTE 64)
 EXISTING SIGNING PLAN
 IL ROUTE 64
 STA. 3390+00 TO STA. 3404+00

SCALE: VERT: NONE
 HORIZ: 1"=50'
 DATE: NOVEMBER 1, 2011

DRAWN BY: AFC
 CHECKED BY: NJH