


F.A.P. RTE.	SECTION	COUNTY	TOTAL SHEETS	SHEET NO.
307	130 R-2	DUPAGE, KANE	647	294
STA. 3312+00		TO STA. 3325+00		
FED. ROAD DIST. NO.		ILLINOIS FED. AID PROJECT		

62410

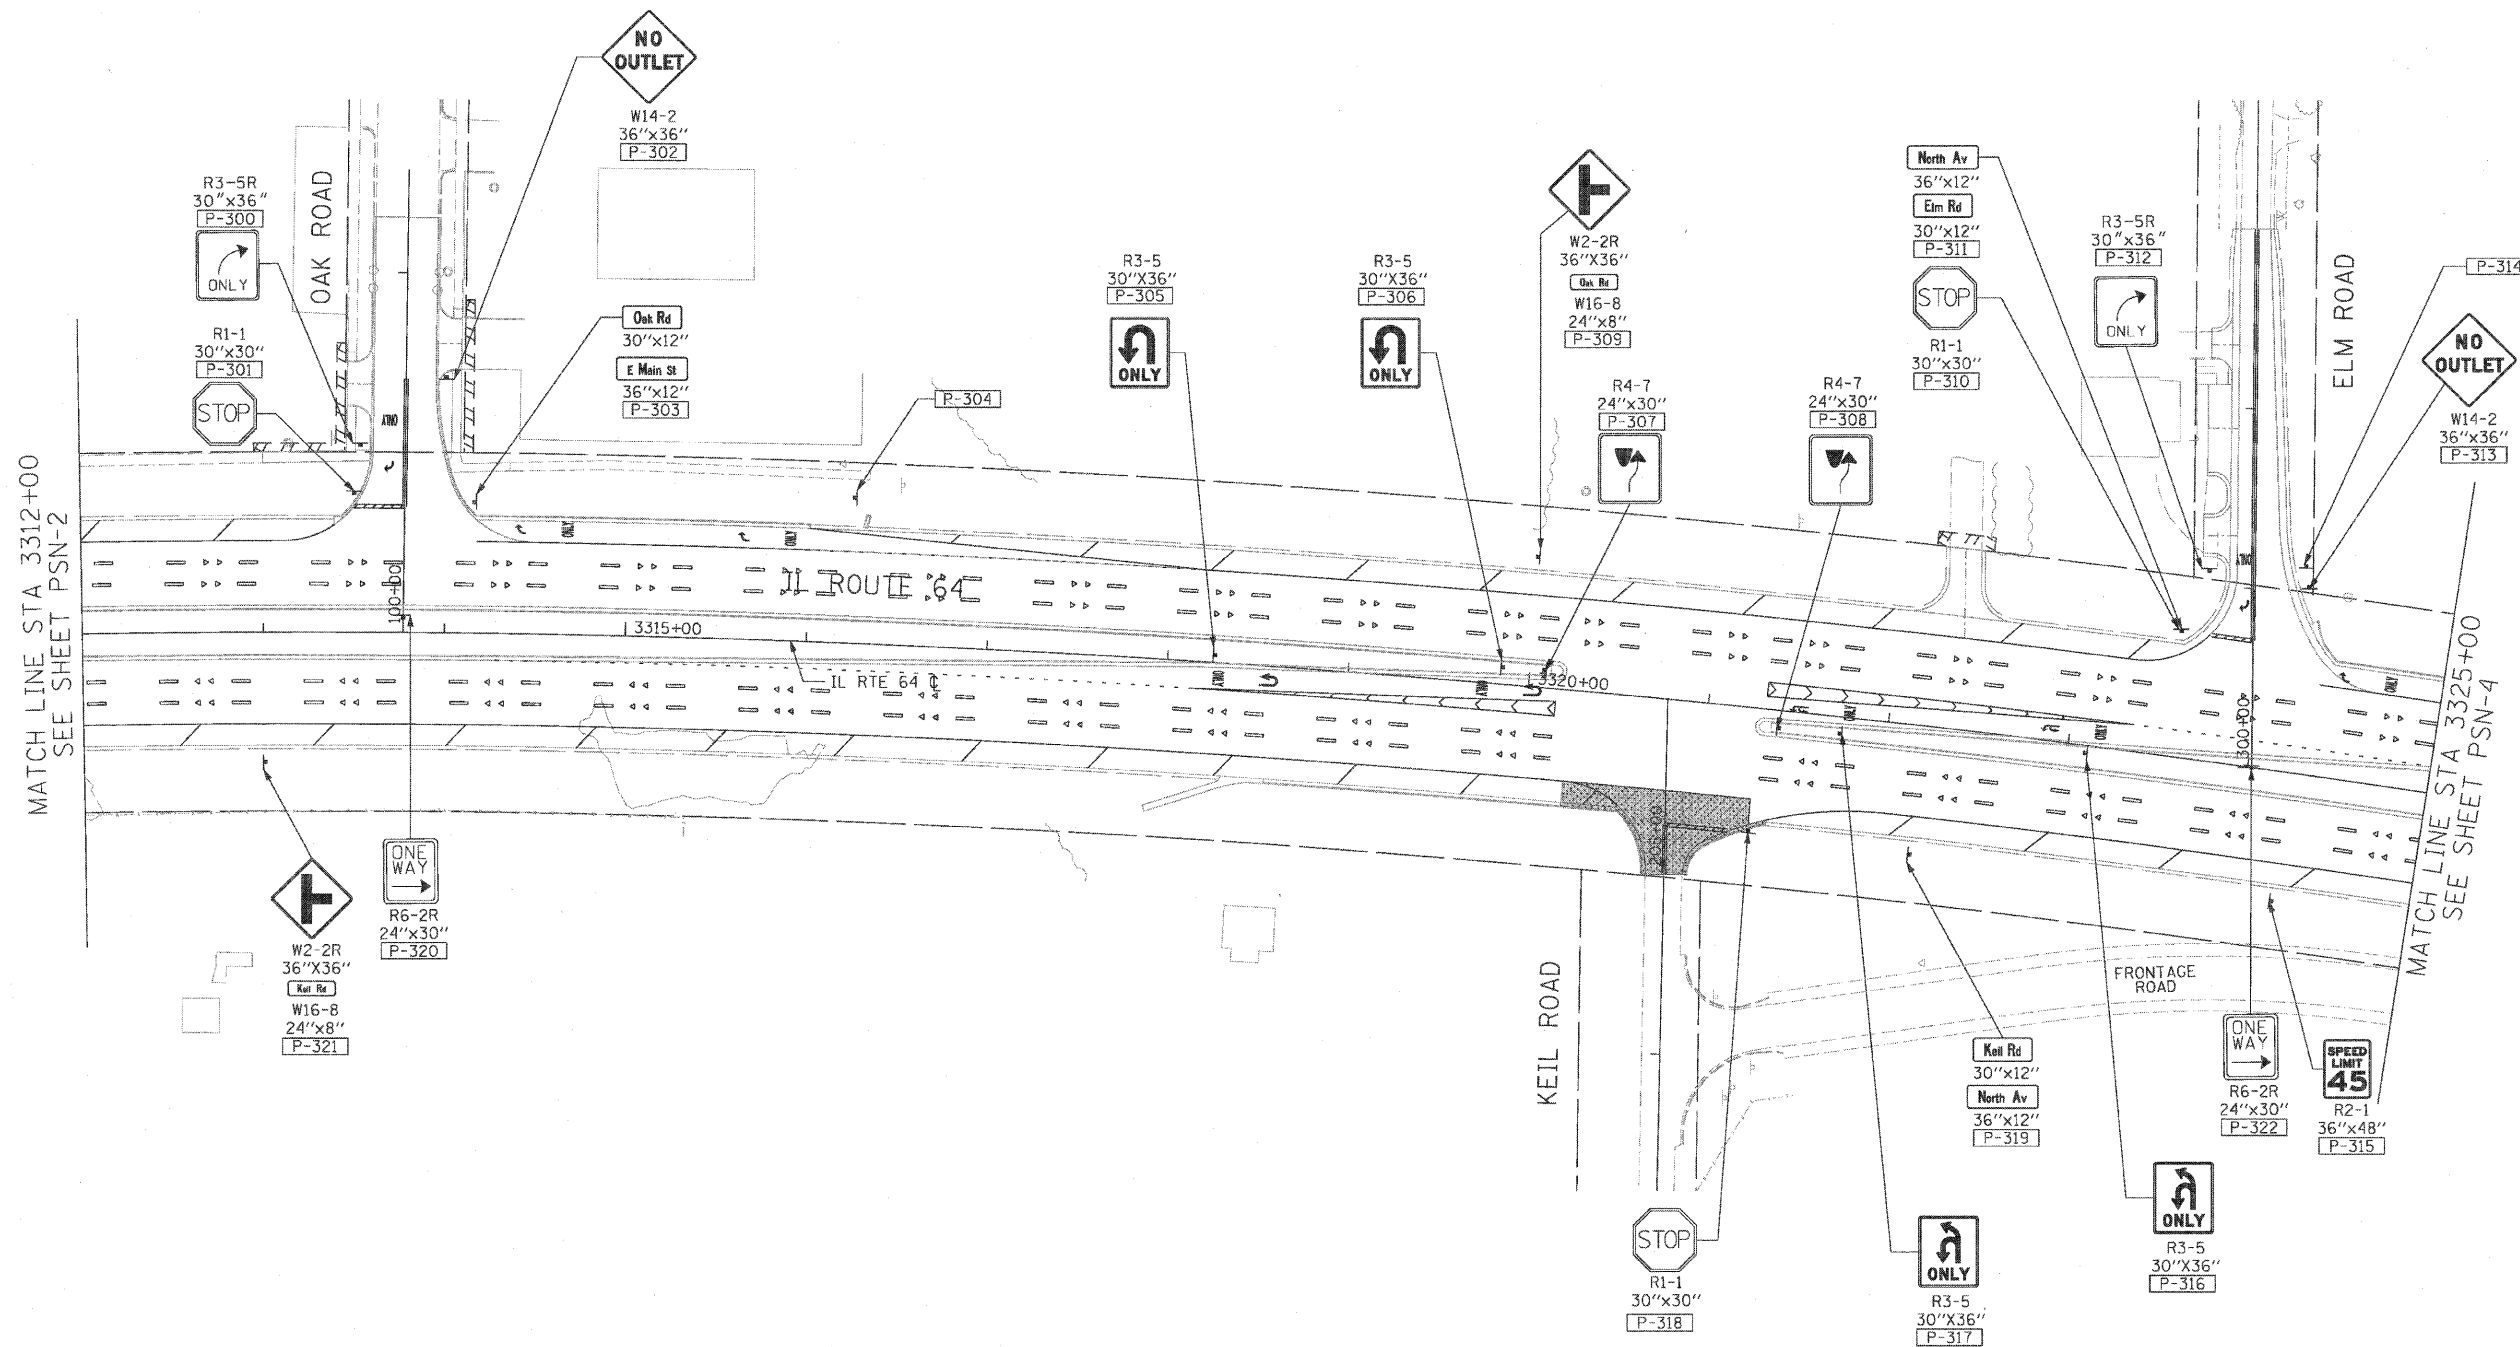

MATCH LINE STA 3312+00
SEE SHEET PSN-2

MATCH LINE STA 3325+00
SEE SHEET PSN-4

NOTE:

- SEE PROPOSED STREET NAME SIGN PANEL LAYOUT AND DETAILS SHEETS FOR NON-STANDARD SIGN DETAILS - PSN-11 THRU PSN-19
- THE "WELCOME TO ST CHARLES" AND "WELCOME TO WEST CHICAGO" SIGNS SHALL BE REMOVED AND RE-ERECTED BY THE RESPECTIVE MUNICIPALITY AND SHALL NOT BE PAID FOR.



REVISIONS	
NAME	DATE

ILLINOIS DEPARTMENT OF TRANSPORTATION
 F.A.P. ROUTE 307 (ILLINOIS ROUTE 64)

PROPOSED SIGNING PLAN
 IL ROUTE 64
 STA. 3312+00 TO STA. 3325+00

SCALE: VERT: NONE
 HORIZ: 1"=50'

DATE: NOVEMBER 1, 2011

DRAWN BY: AFC
 CHECKED BY: NJH

PSN-3