



F.A.P. RTE.	SECTION	COUNTY	TOTAL SHEETS	SHEET NO.
307	130 R-2	DUPAGE, KANE	647	298
STA. 3390+00		TO STA. 3404+00		
FED. ROAD DIST. NO.		ILLINOIS	FED. AID PROJECT	

62410

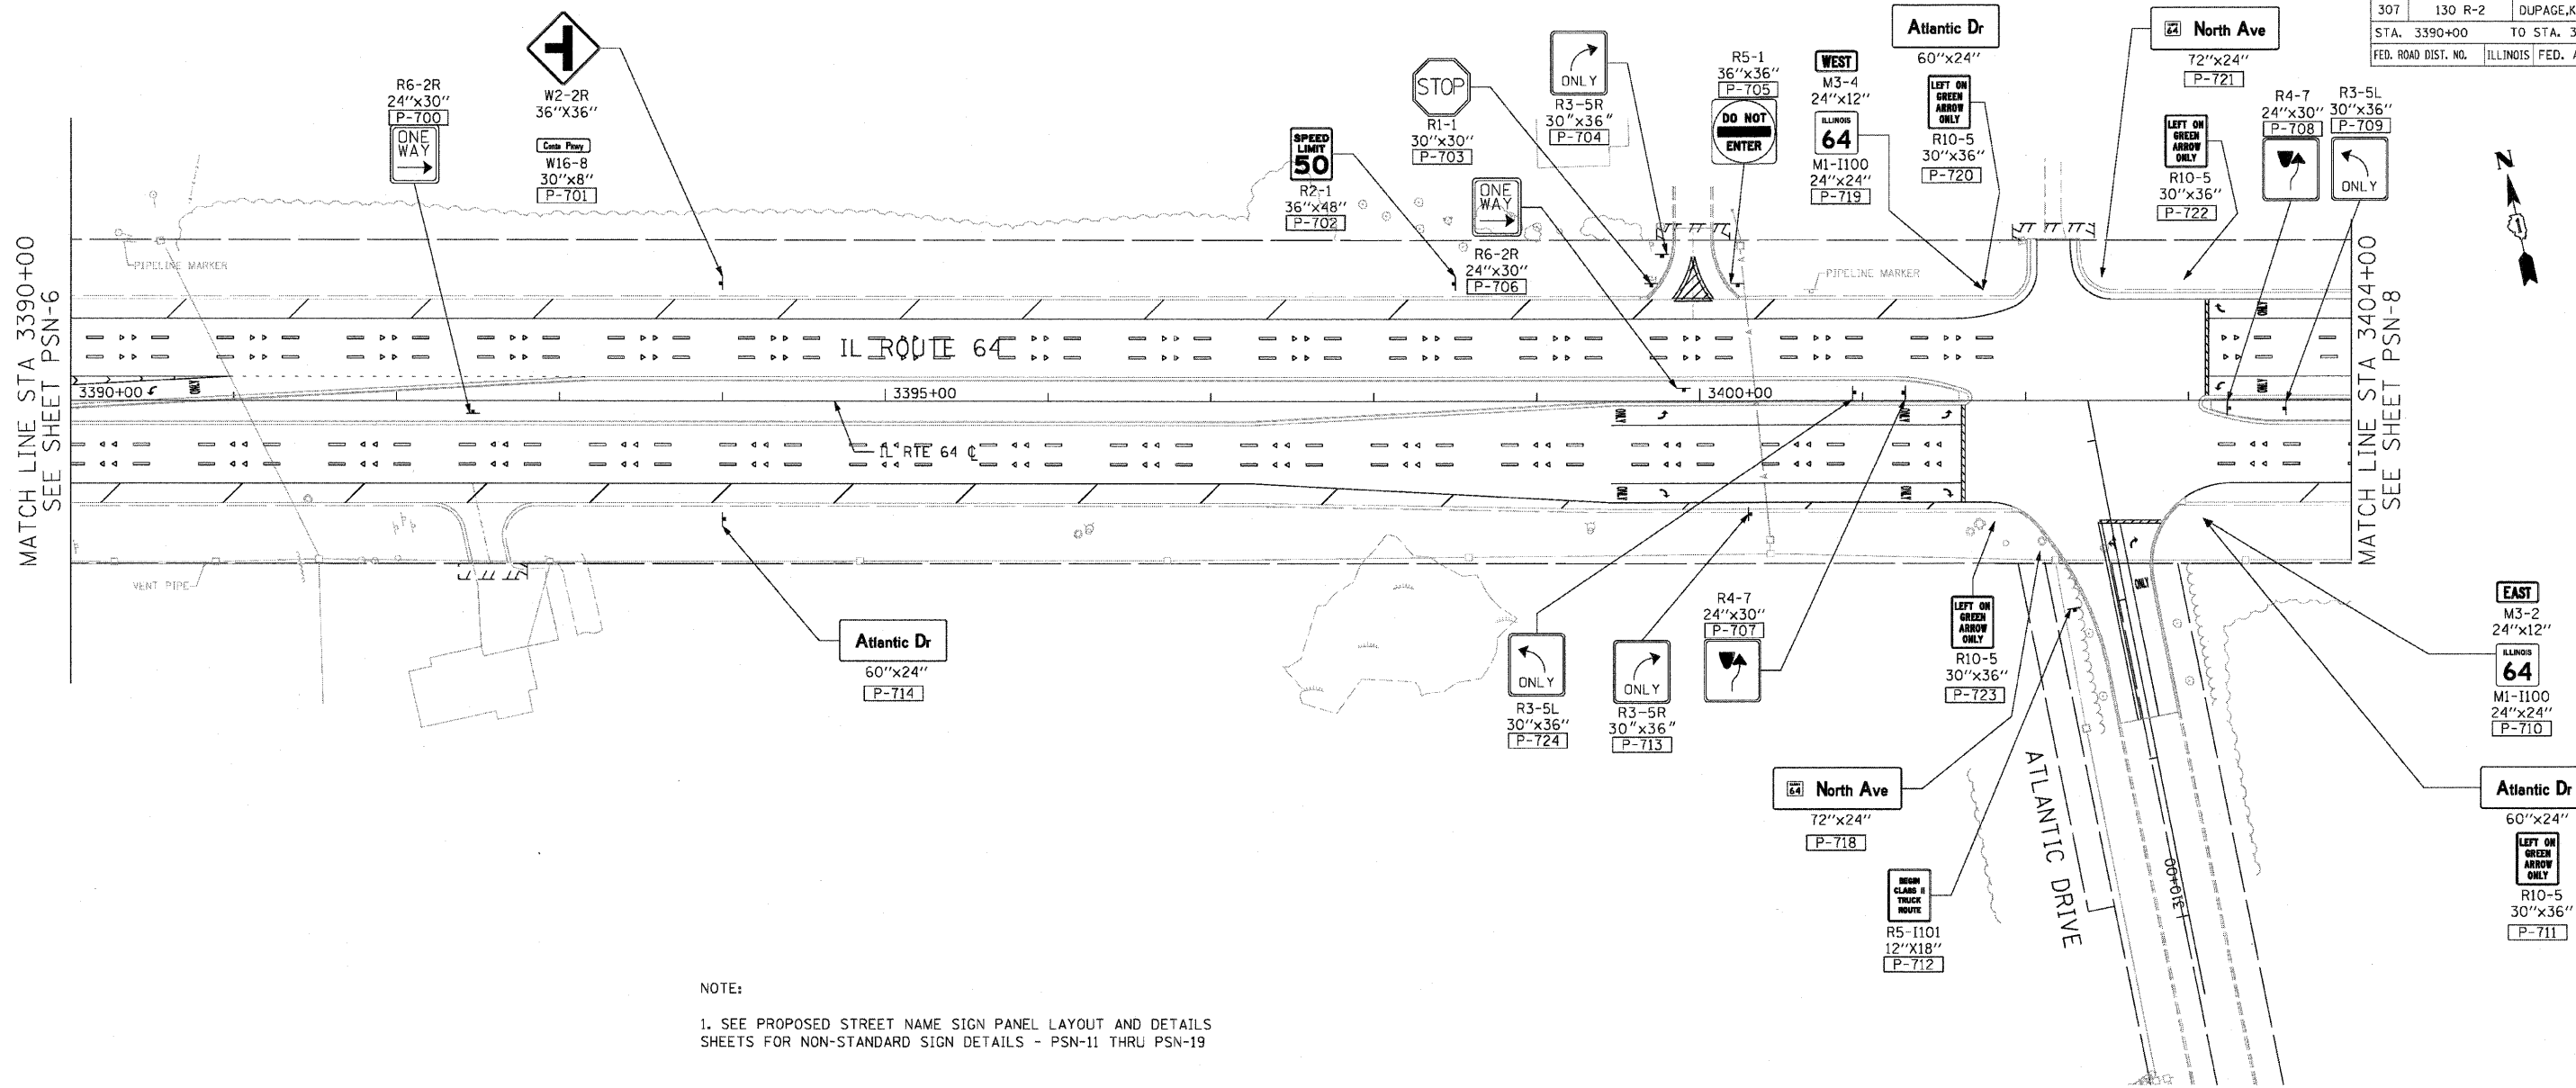

NOTE:  
 1. SEE PROPOSED STREET NAME SIGN PANEL LAYOUT AND DETAILS SHEETS FOR NON-STANDARD SIGN DETAILS - PSN-11 THRU PSN-19

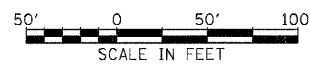

REVISIONS	
NAME	DATE

ILLINOIS DEPARTMENT OF TRANSPORTATION  
 F.A.P. ROUTE 307 (ILLINOIS ROUTE 64)  
**PROPOSED SIGNING PLAN**  
 IL ROUTE 64  
 STA. 3390+00 TO STA. 3404+00  
 SCALE: VERT: NONE  
 HORIZ: 1"=50'  
 DATE: MAY 13, 2011  
 DRAWN BY: JWM  
 CHECKED BY: RMG

PSN-7