


F.A.P. RTE.	SECTION	COUNTY	TOTAL SHEETS	SHEET NO.
307	130 R-2	DUPAGE, KANE	647	299
STA. 3404+00		TO STA. 3421+89.87		
FED. ROAD DIST. NO.		ILLINOIS FED. AID PROJECT		

62410

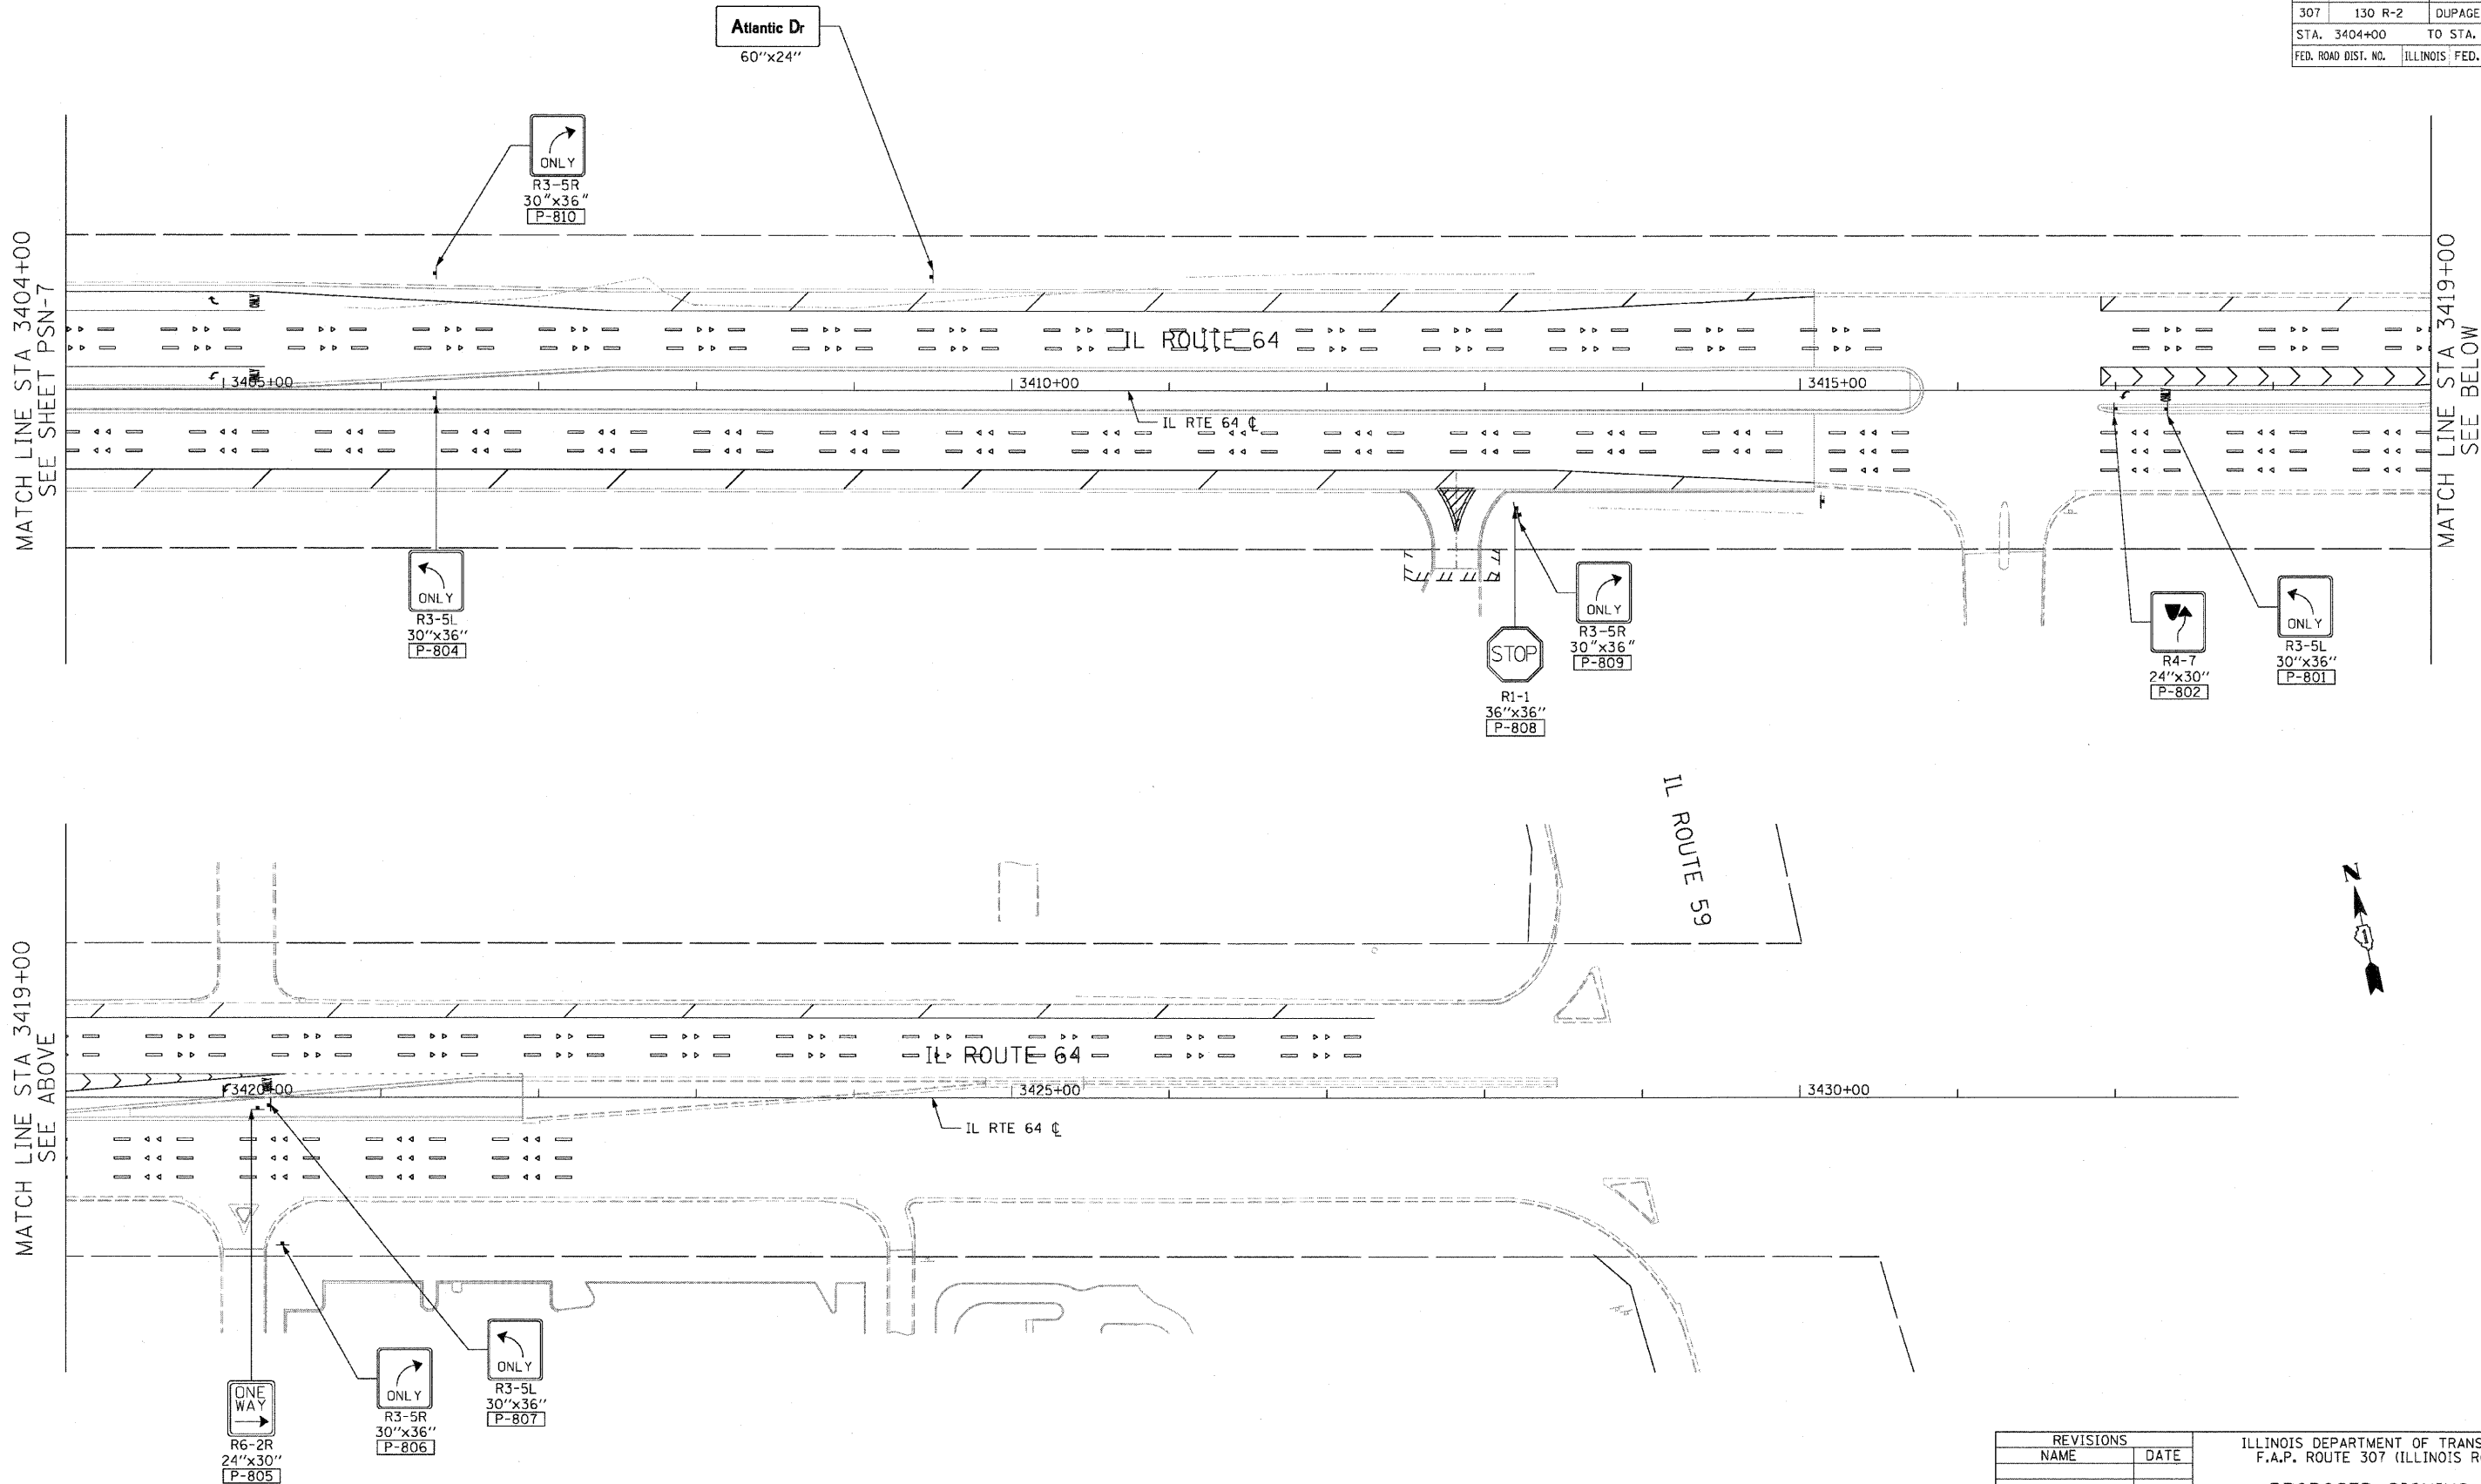

MATCH LINE STA 3404+00
SEE SHEET PSN-7

MATCH LINE STA 3419+00
SEE BELOW

MATCH LINE STA 3419+00
SEE ABOVE

PSN-8



NOTE:
 1. SEE PROPOSED STREET NAME SIGN PANEL LAYOUT AND DETAILS SHEETS FOR NON-STANDARD SIGN DETAILS - PSN-11 THRU PSN-19



REVISIONS	
NAME	DATE

ILLINOIS DEPARTMENT OF TRANSPORTATION
 F.A.P. ROUTE 307 (ILLINOIS ROUTE 64)
PROPOSED SIGNING PLAN
 IL ROUTE 64
 STA. 3404+00 TO STA. 3422+54

SCALE: VERT: NONE
 HORIZ: 1"=50'
 DATE: MAY 13, 2011
 DRAWN BY: JWM
 CHECKED BY: RMG