


F.A.P. RTE.	SECTION	COUNTY	TOTAL SHEETS	SHEET NO.
307	130 R-2	DUPAGE, KANE	647	301
STA. 9842+50		TO STA. 9856+14		
FED. ROAD DIST. NO.		ILLINOIS FED. AID PROJECT		


62410

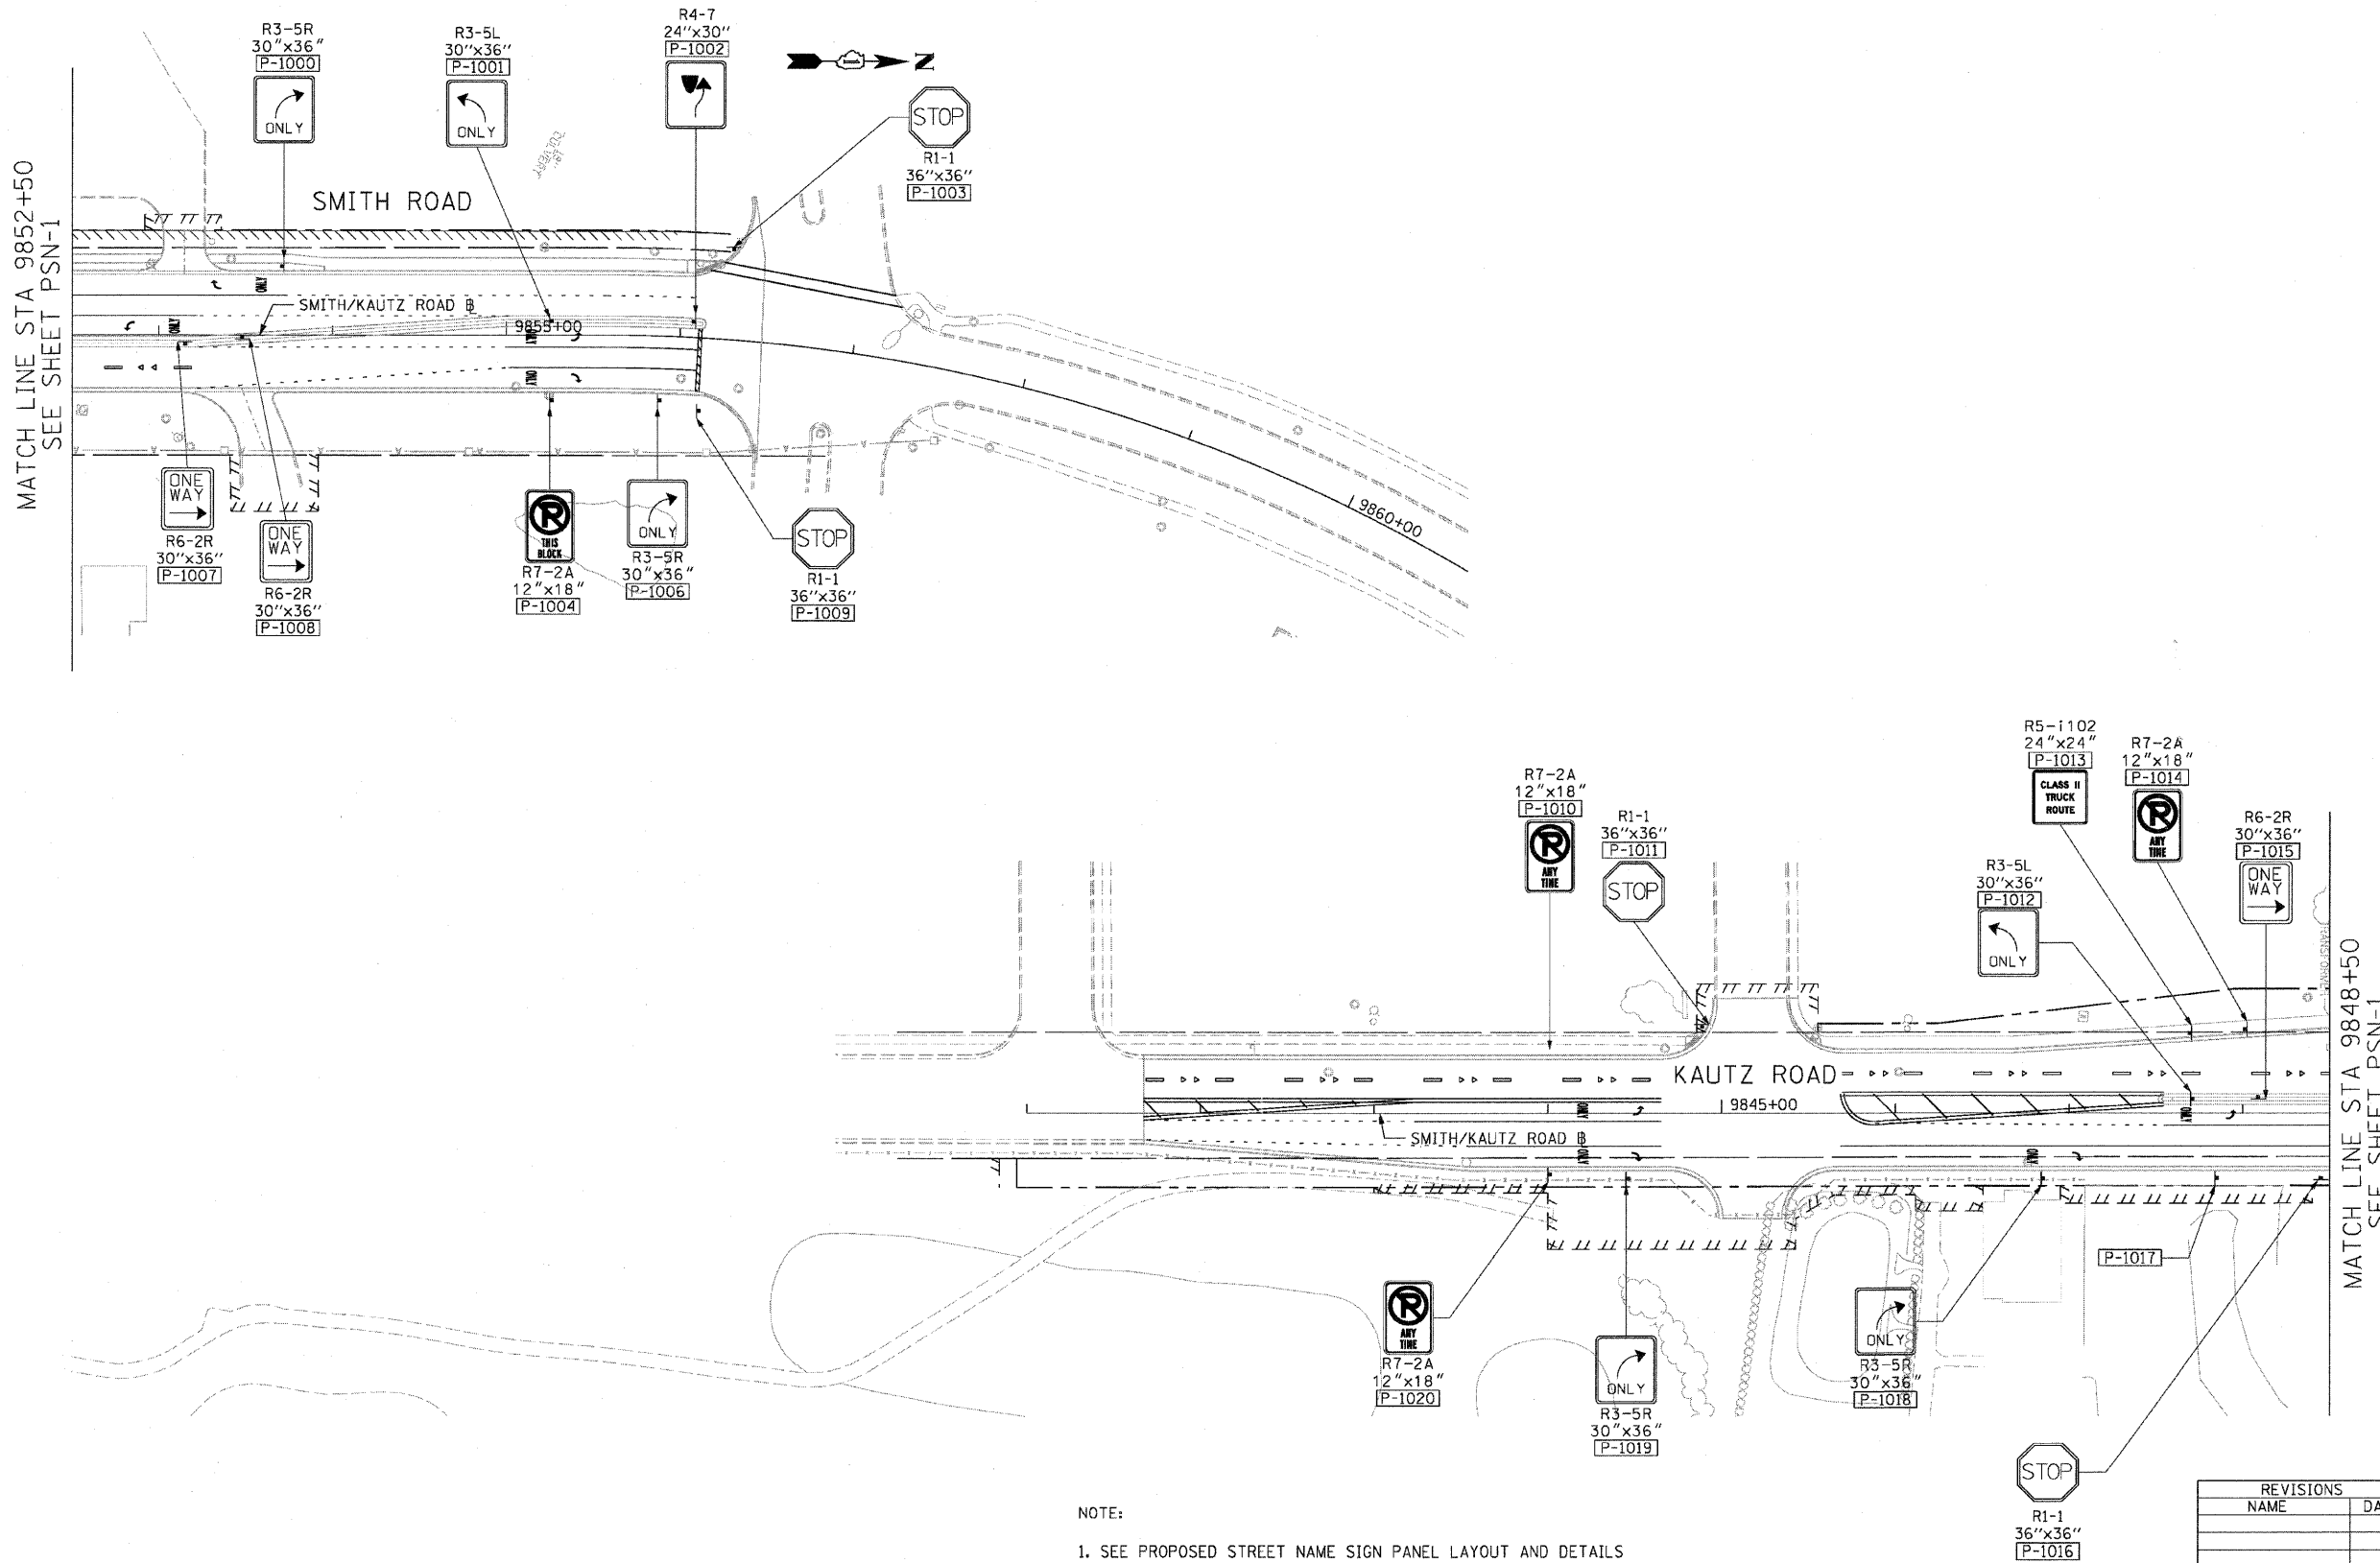

MATCH LINE STA 9852+50  
SEE SHEET PSN-1

MATCH LINE STA 9848+50  
SEE SHEET PSN-1

NOTE:  
 1. SEE PROPOSED STREET NAME SIGN PANEL LAYOUT AND DETAILS SHEETS FOR NON-STANDARD SIGN DETAILS - PSN-11 THRU PSN-19

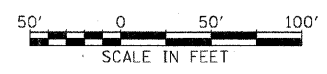

REVISIONS	
NAME	DATE

ILLINOIS DEPARTMENT OF TRANSPORTATION  
 F.A.P. ROUTE 307 (ILLINOIS ROUTE 64)  
**PROPOSED SIGNING**  
 SMITH / KAUTZ ROAD  
 STA. 9840+94 TO STA. 9856+83

SCALE: VERT: NONE  
 HORIZ: 1"=50'  
 DATE: MAY 13, 2011

DRAWN BY: JWM  
 CHECKED BY: RMC

PSN-10