



F.A.P. RTE.	SECTION	COUNTY	TOTAL SHEETS	SHEET NO.
307	130 R-2	DUPAGE,KANE	647	341
STA.		TO STA.		
FED. ROAD DIST. NO.	ILLINOIS	FED. AID PROJECT		

62410

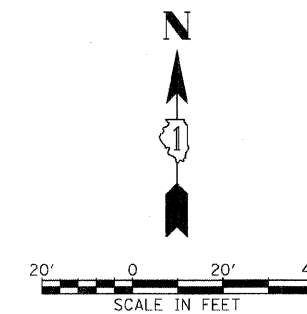

IL RTE 64 (NORTH AVE)

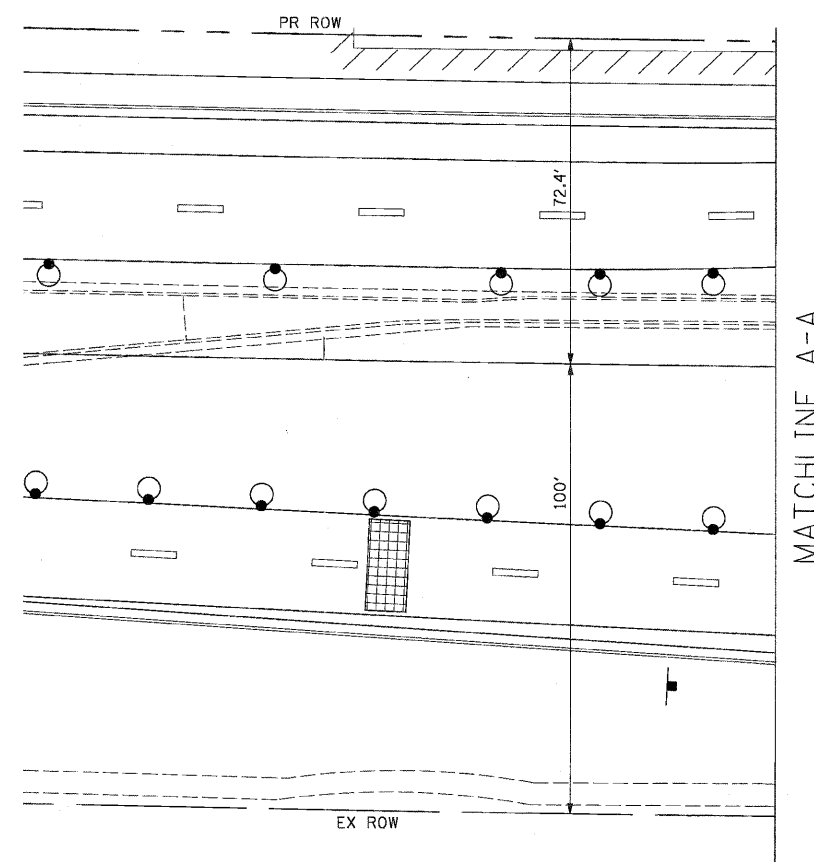

MATCHLINE A-A



SHEET 5 OF 9

REVISIONS		ILLINOIS DEPARTMENT OF TRANSPORTATION F.A.P. ROUTE 307 (ILLINOIS ROUTE 64)
NAME	DATE	
		IL RTE 64 AND SMITH/KAUTZ ROAD TEMPORARY TRAFFIC SIGNAL INSTALLATION AND REMOVAL PLAN STAGE 2

SCALE: 1"=20'
 DATE: NOVEMBER 1, 2011

DRAWN BY: JS
 DESIGN BY: JS
 CHECKED BY: WP