
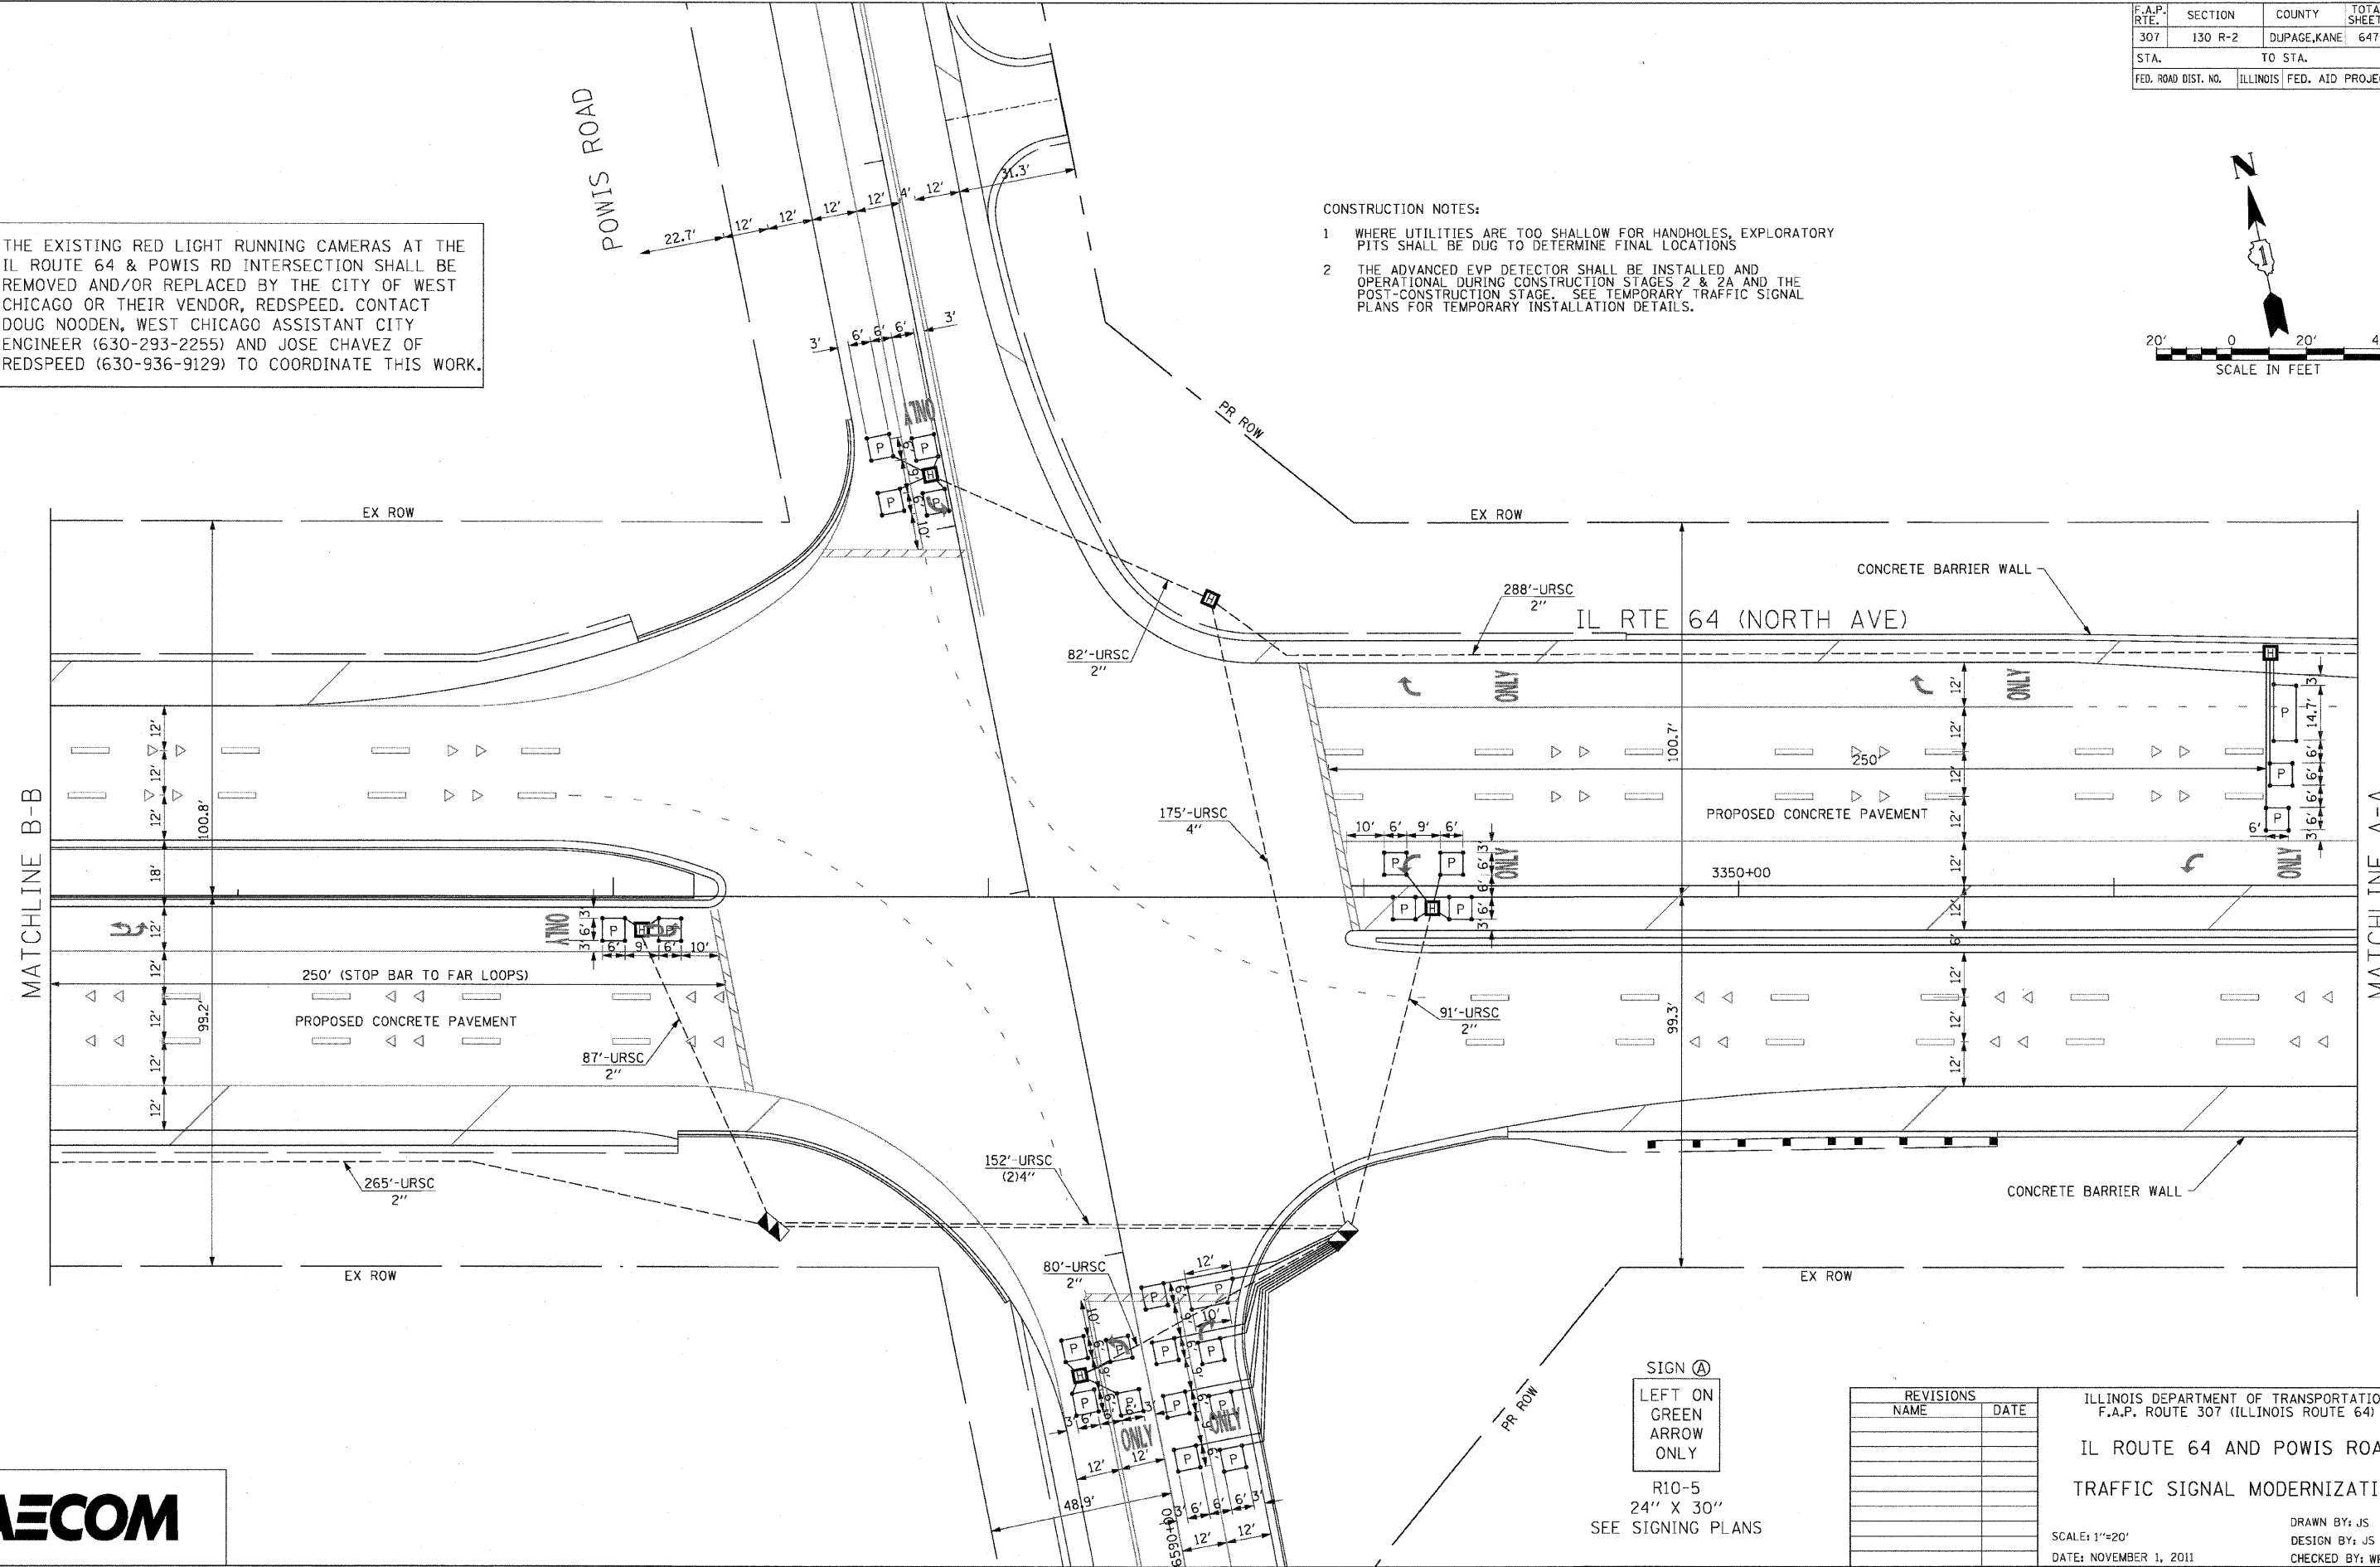


F.A.P. RTE.	SECTION	COUNTY	TOTAL SHEETS	SHEET NO.
307	130 R-2	DUPAGE,KANE	647	373
STA.	TO STA.			
FED. ROAD DIST. NO.	ILLINOIS	FED. AID PROJECT		

62410

THE EXISTING RED LIGHT RUNNING CAMERAS AT THE IL ROUTE 64 & POWIS RD INTERSECTION SHALL BE REMOVED AND/OR REPLACED BY THE CITY OF WEST CHICAGO OR THEIR VENDOR, REDSPEED. CONTACT DOUG NOODEN, WEST CHICAGO ASSISTANT CITY ENGINEER (630-293-2255) AND JOSE CHAVEZ OF REDSPEED (630-936-9129) TO COORDINATE THIS WORK.

- CONSTRUCTION NOTES:
- WHERE UTILITIES ARE TOO SHALLOW FOR HANDHOLES, EXPLORATORY PITS SHALL BE DUG TO DETERMINE FINAL LOCATIONS
 - THE ADVANCED EVP DETECTOR SHALL BE INSTALLED AND OPERATIONAL DURING CONSTRUCTION STAGES 2 & 2A AND THE POST-CONSTRUCTION STAGE. SEE TEMPORARY TRAFFIC SIGNAL PLANS FOR TEMPORARY INSTALLATION DETAILS.

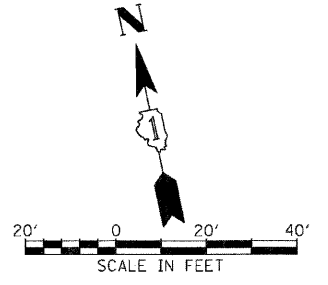

SIGN (A)
 LEFT ON GREEN
 ARROW
 ONLY

R10-5
 24" X 30"
 SEE SIGNING PLANS

REVISIONS	
NAME	DATE

ILLINOIS DEPARTMENT OF TRANSPORTATION
 F.A.P. ROUTE 307 (ILLINOIS ROUTE 64)
 IL ROUTE 64 AND POWIS ROAD
 TRAFFIC SIGNAL MODERNIZATION
 SCALE: 1"=20'
 DATE: NOVEMBER 1, 2011
 DRAWN BY: JS
 DESIGN BY: JS
 CHECKED BY: WP

