
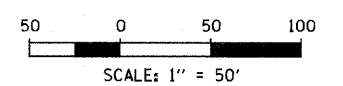


CIVIL ENGINEERING CONSULTANTS
RWIA
 Regina Webster & Associates, Inc.
 8619 W. Bryn Mawr Ave., Suite 602
 Chicago, IL 60631-3551
 773-283-2600 Fax: 773-283-2602
 www.RWIAengineers.com

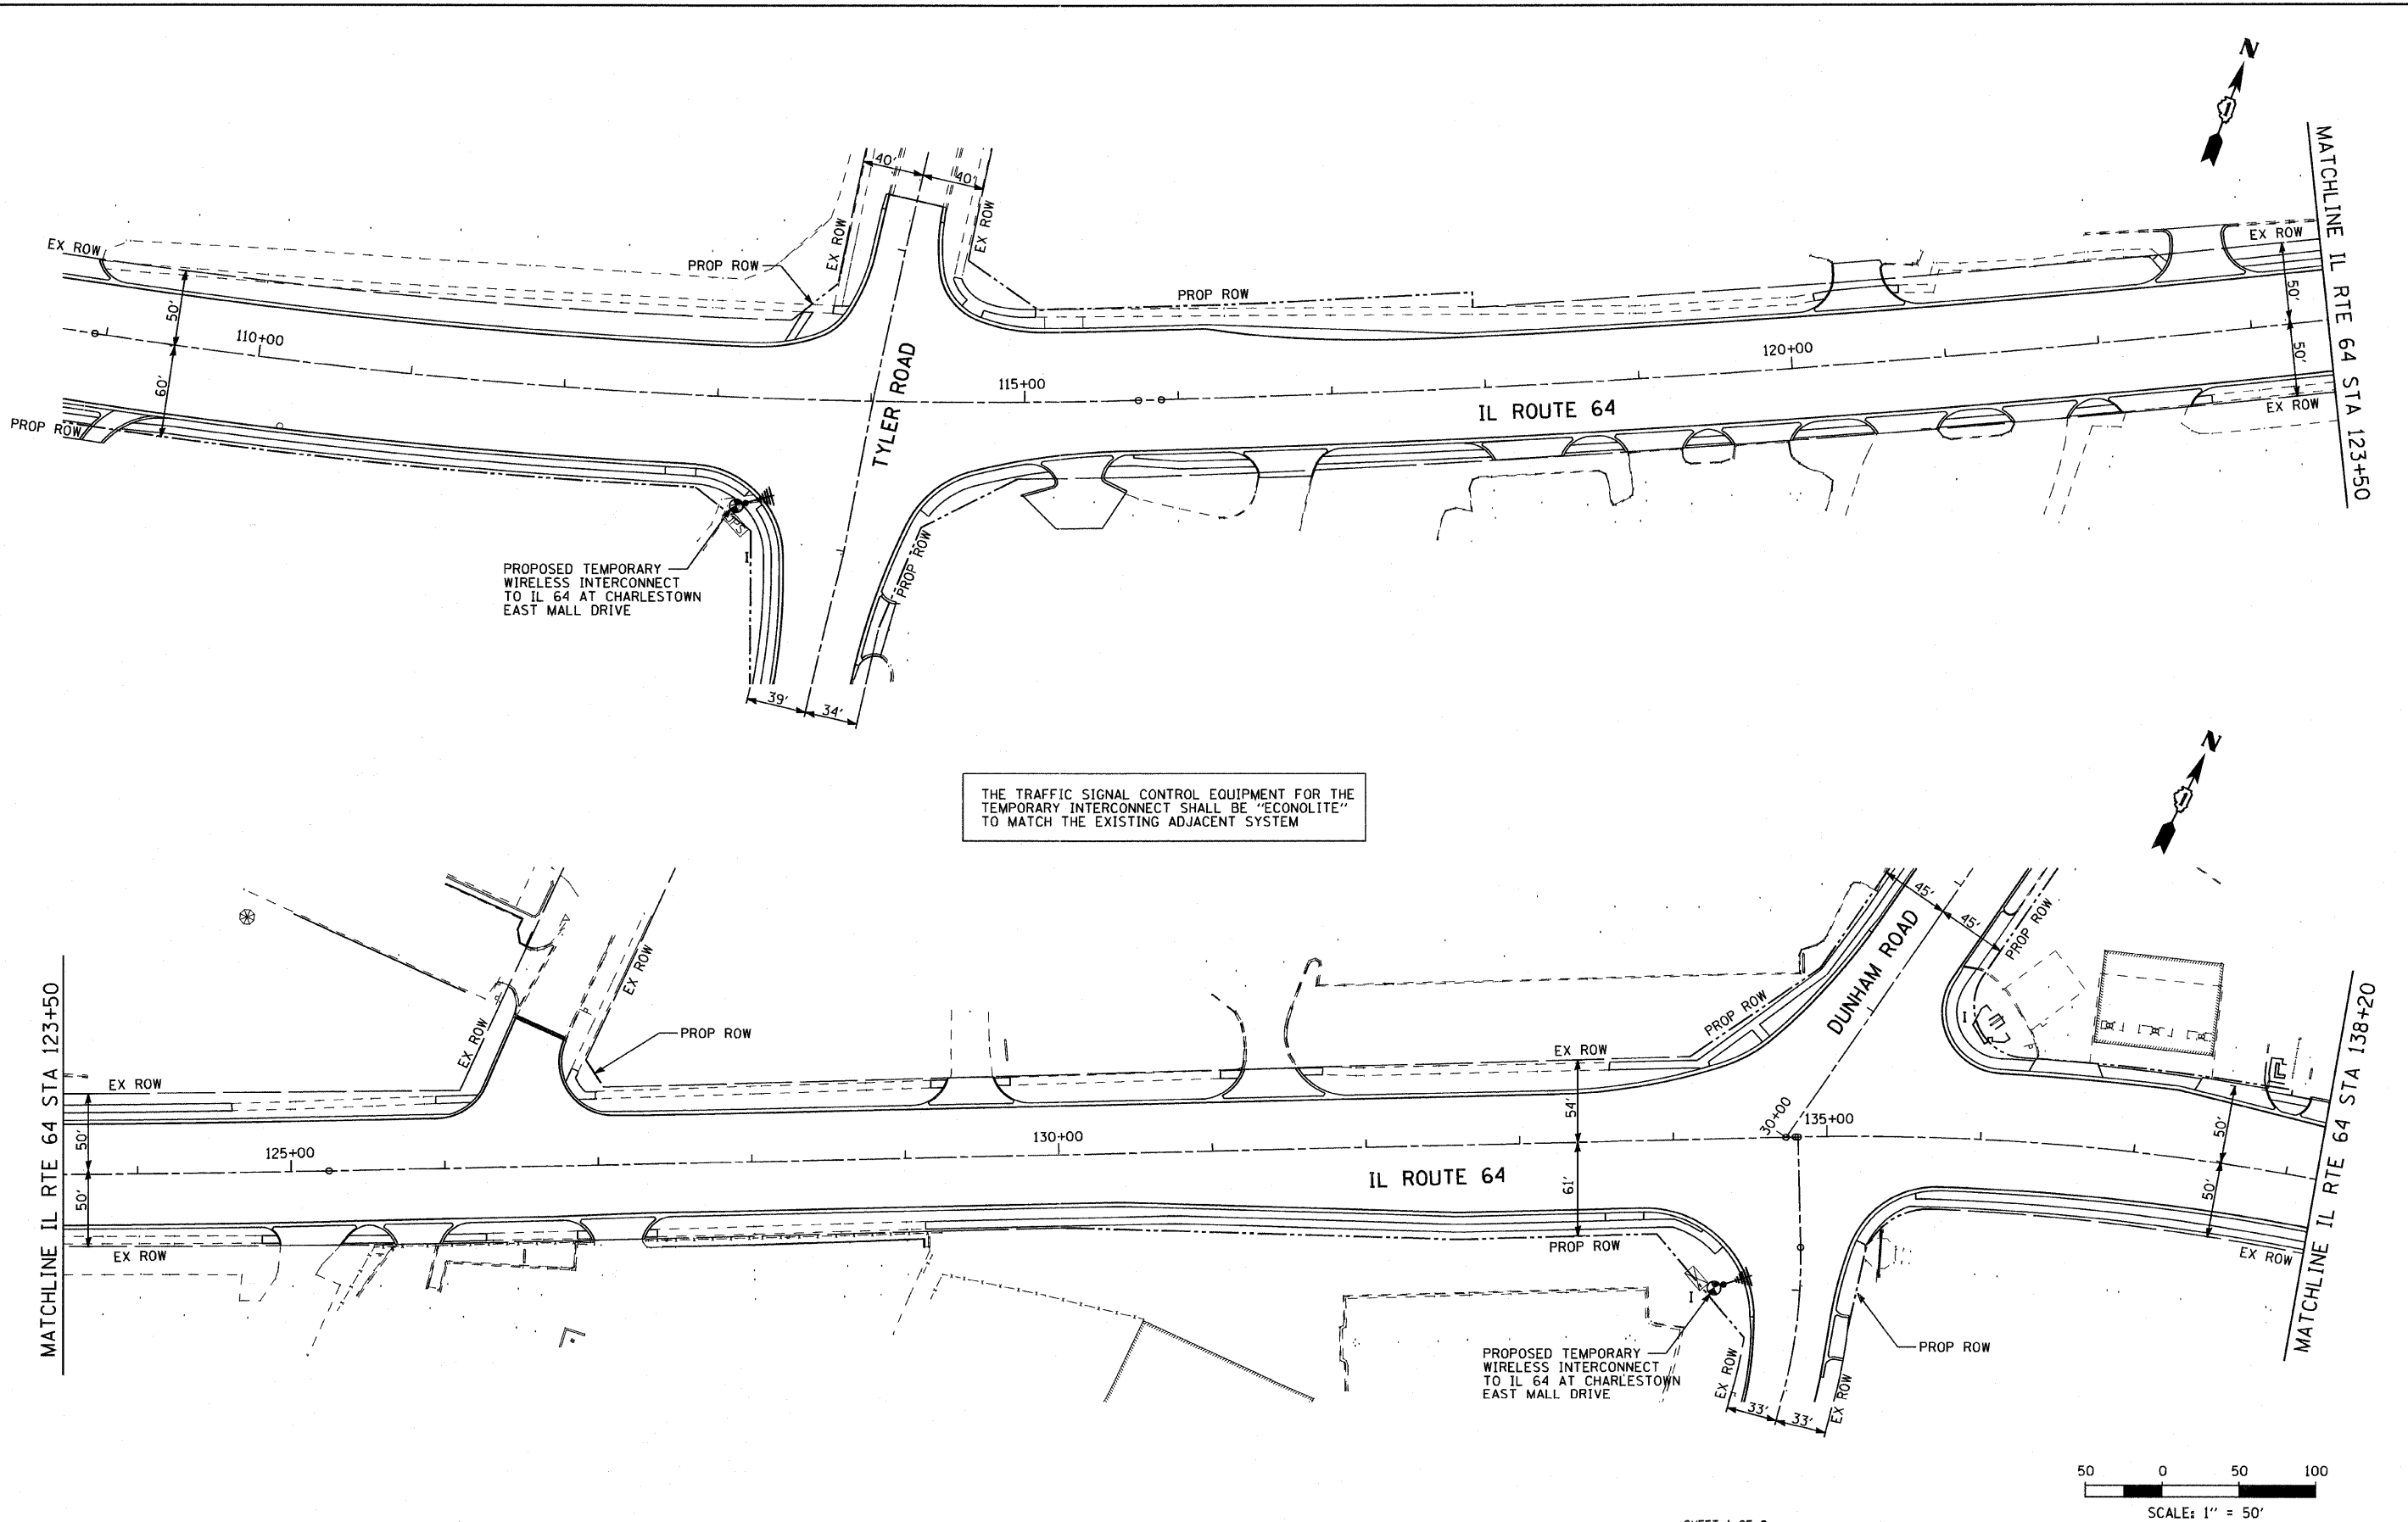

SHEET 1 OF 8

FILE NAME =	USER NAME = #USER#	DESIGNED - DW	REVISED -
#FILE#		DRAWN - DW	REVISED -
	PLOT SCALE = #SCALE#	CHECKED - JS	REVISED -
	PLOT DATE = #DATE#	DATE -	REVISED -

**STATE OF ILLINOIS
 DEPARTMENT OF TRANSPORTATION**

**TEMPORARY WIRELESS INTERCONNECT PLAN IL ROUTE 64
 WEST OF TYLER ROAD TO EAST OF DUNHAM ROAD**

SCALE: 1"=50'-0" SHEET NO. OF SHEETS STA. TO STA.

F.A. RTE.	SECTION	COUNTY	TOTAL SHEETS	SHEET NO.
307	130 R-2	KANE	647	385
CONTRACT NO. 62410				
ILLINOIS FED. AID PROJECT				