


F.A.P. RTE.	SECTION	COUNTY	TOTAL SHEETS	SHEET NO.
307	130 R-2	DUPAGE, KANE	647	392
STA. 3374+00		TO STA. 3406+00		
FED. ROAD DIST. NO.	ILLINOIS	FED. AID PROJECT		

62410

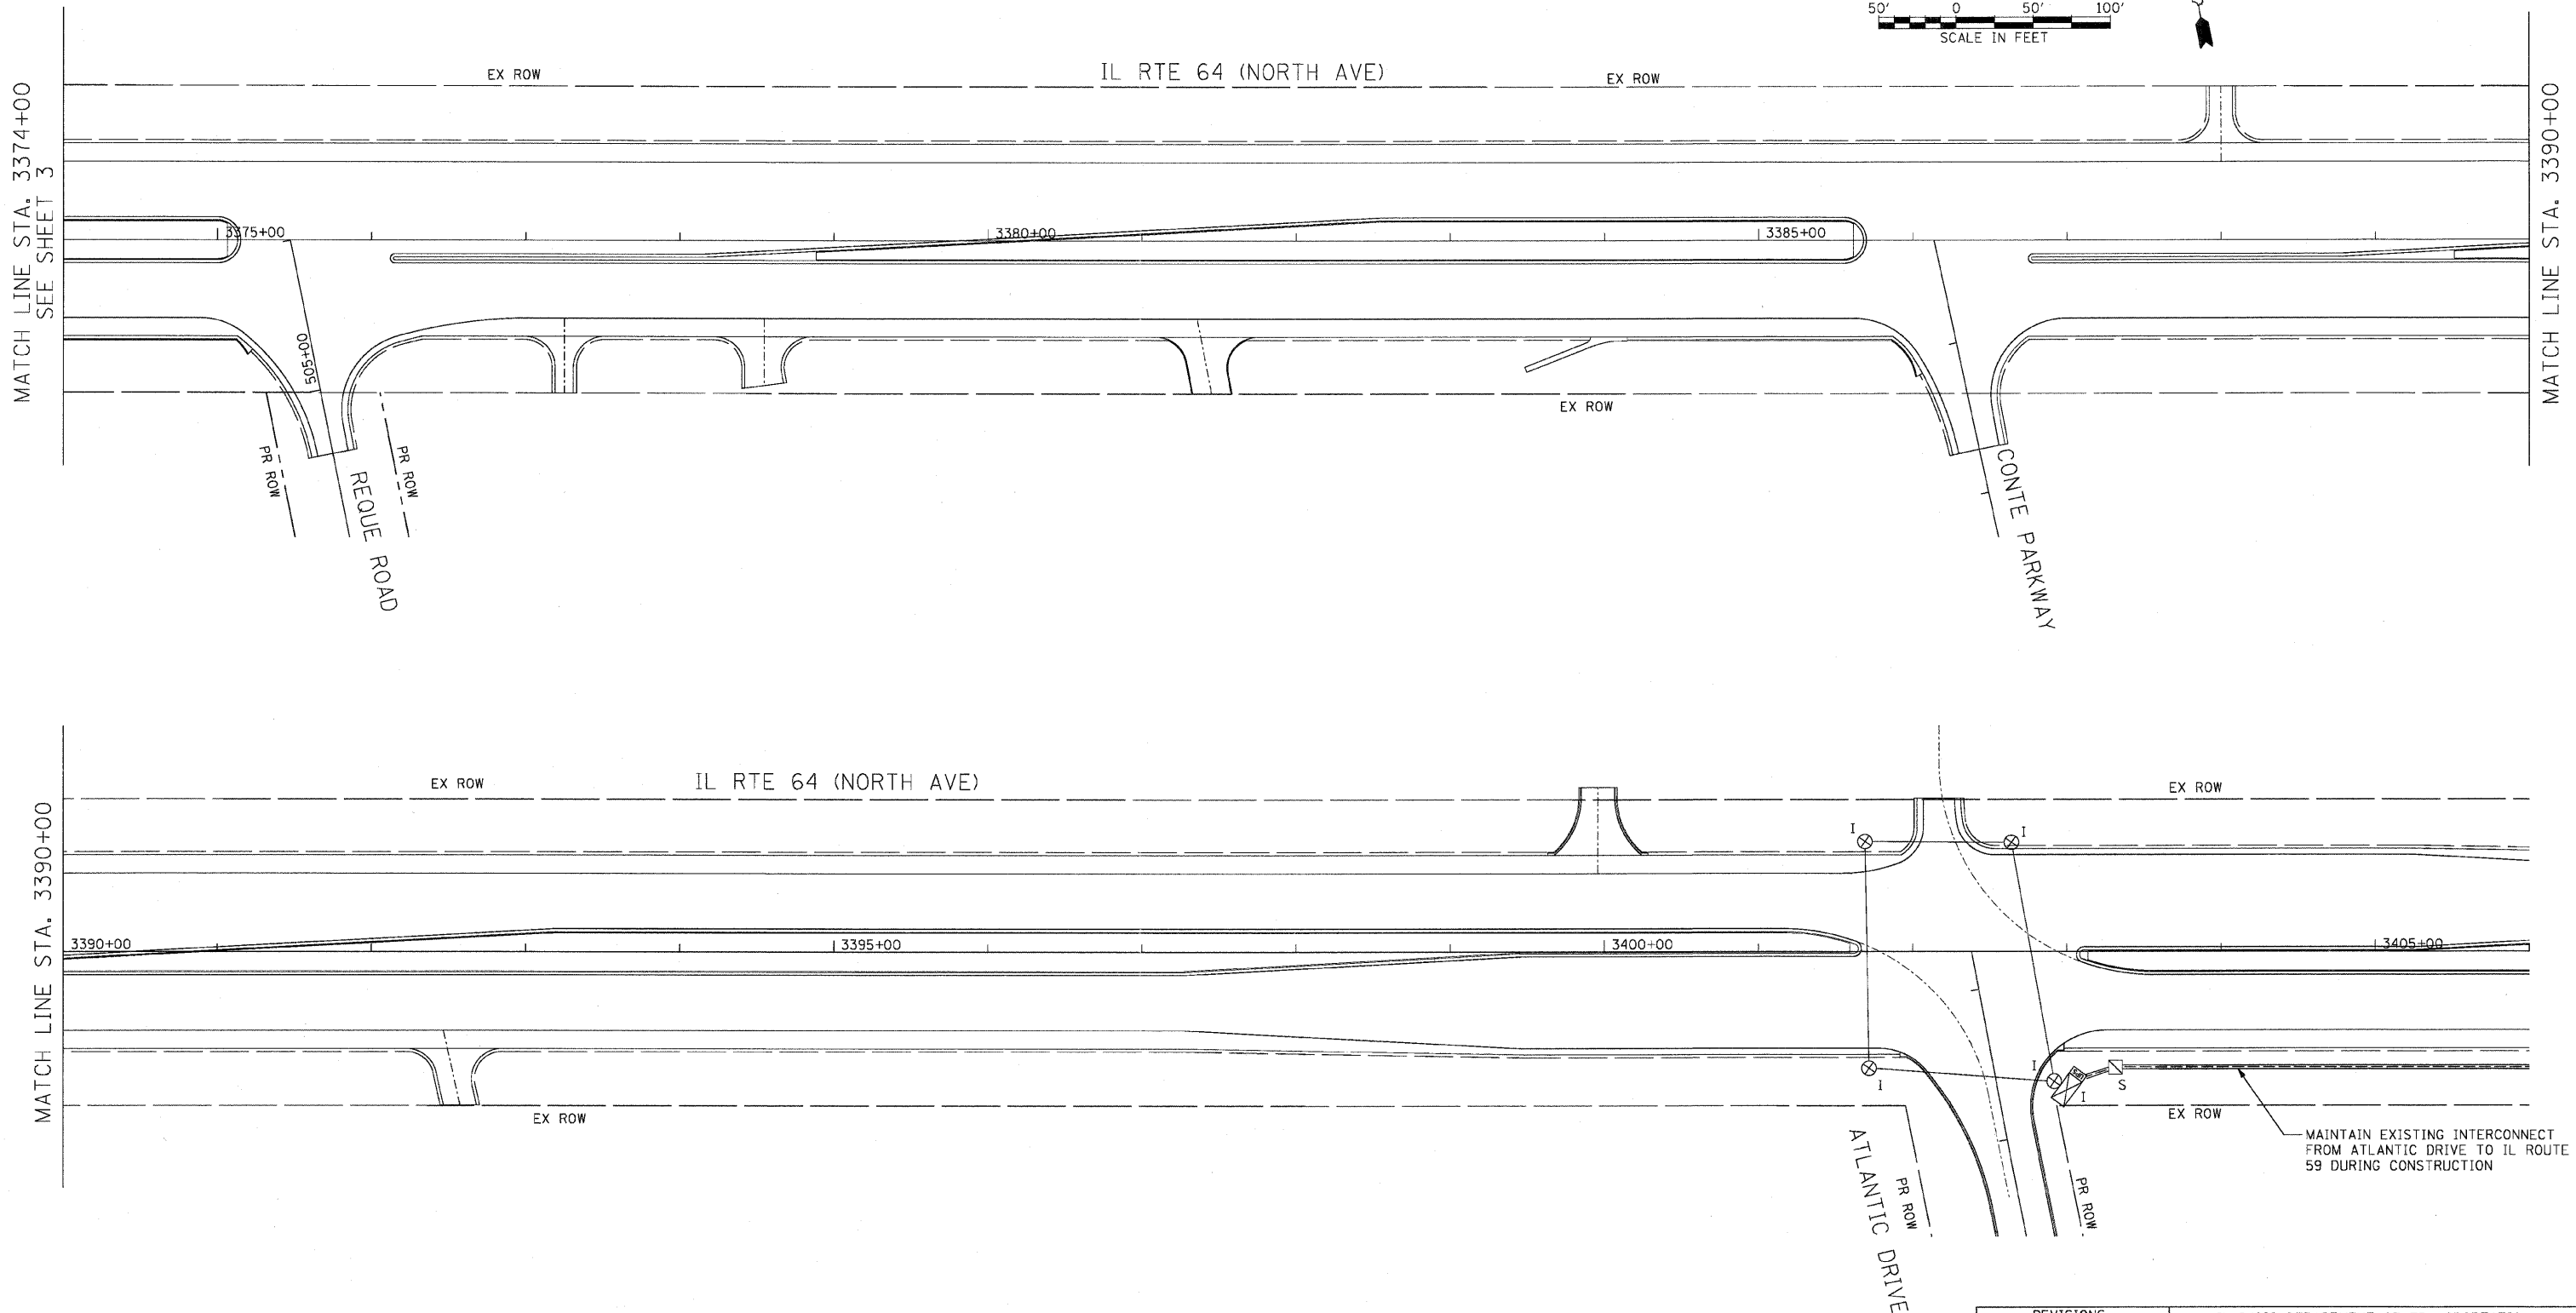

SHEET 8 OF 8

REVISIONS	
NAME	DATE

ILLINOIS DEPARTMENT OF TRANSPORTATION  
 F.A.P. ROUTE 307 (ILLINOIS ROUTE 64)  
 TEMPORARY INTERCONNECT PLAN  
 AND INTERCONNECT REMOVAL PLAN  
 IL ROUTE 64 (NORTH AVE)  
 STA. 3374+00 TO STA. 3406+00  
 DRAWN BY: JS  
 DESIGNED BY: JS  
 CHECKED BY: WP  
 SCALE: 1"=50'  
 DATE: NOVEMBER 1, 2011