



STATE OF ILLINOIS
 DEPARTMENT OF TRANSPORTATION

F.A.P. RTE.	SECTION	COUNTY	TOTAL SHEETS	SHEET NO.
307	130 R-2	DUPAGE, KANE	647	529
STA. 3356+37.74		TO STA. 3359+24.72		
FED. ROAD DIST. NO.		ILLINOIS FED. AID PROJECT		

62410

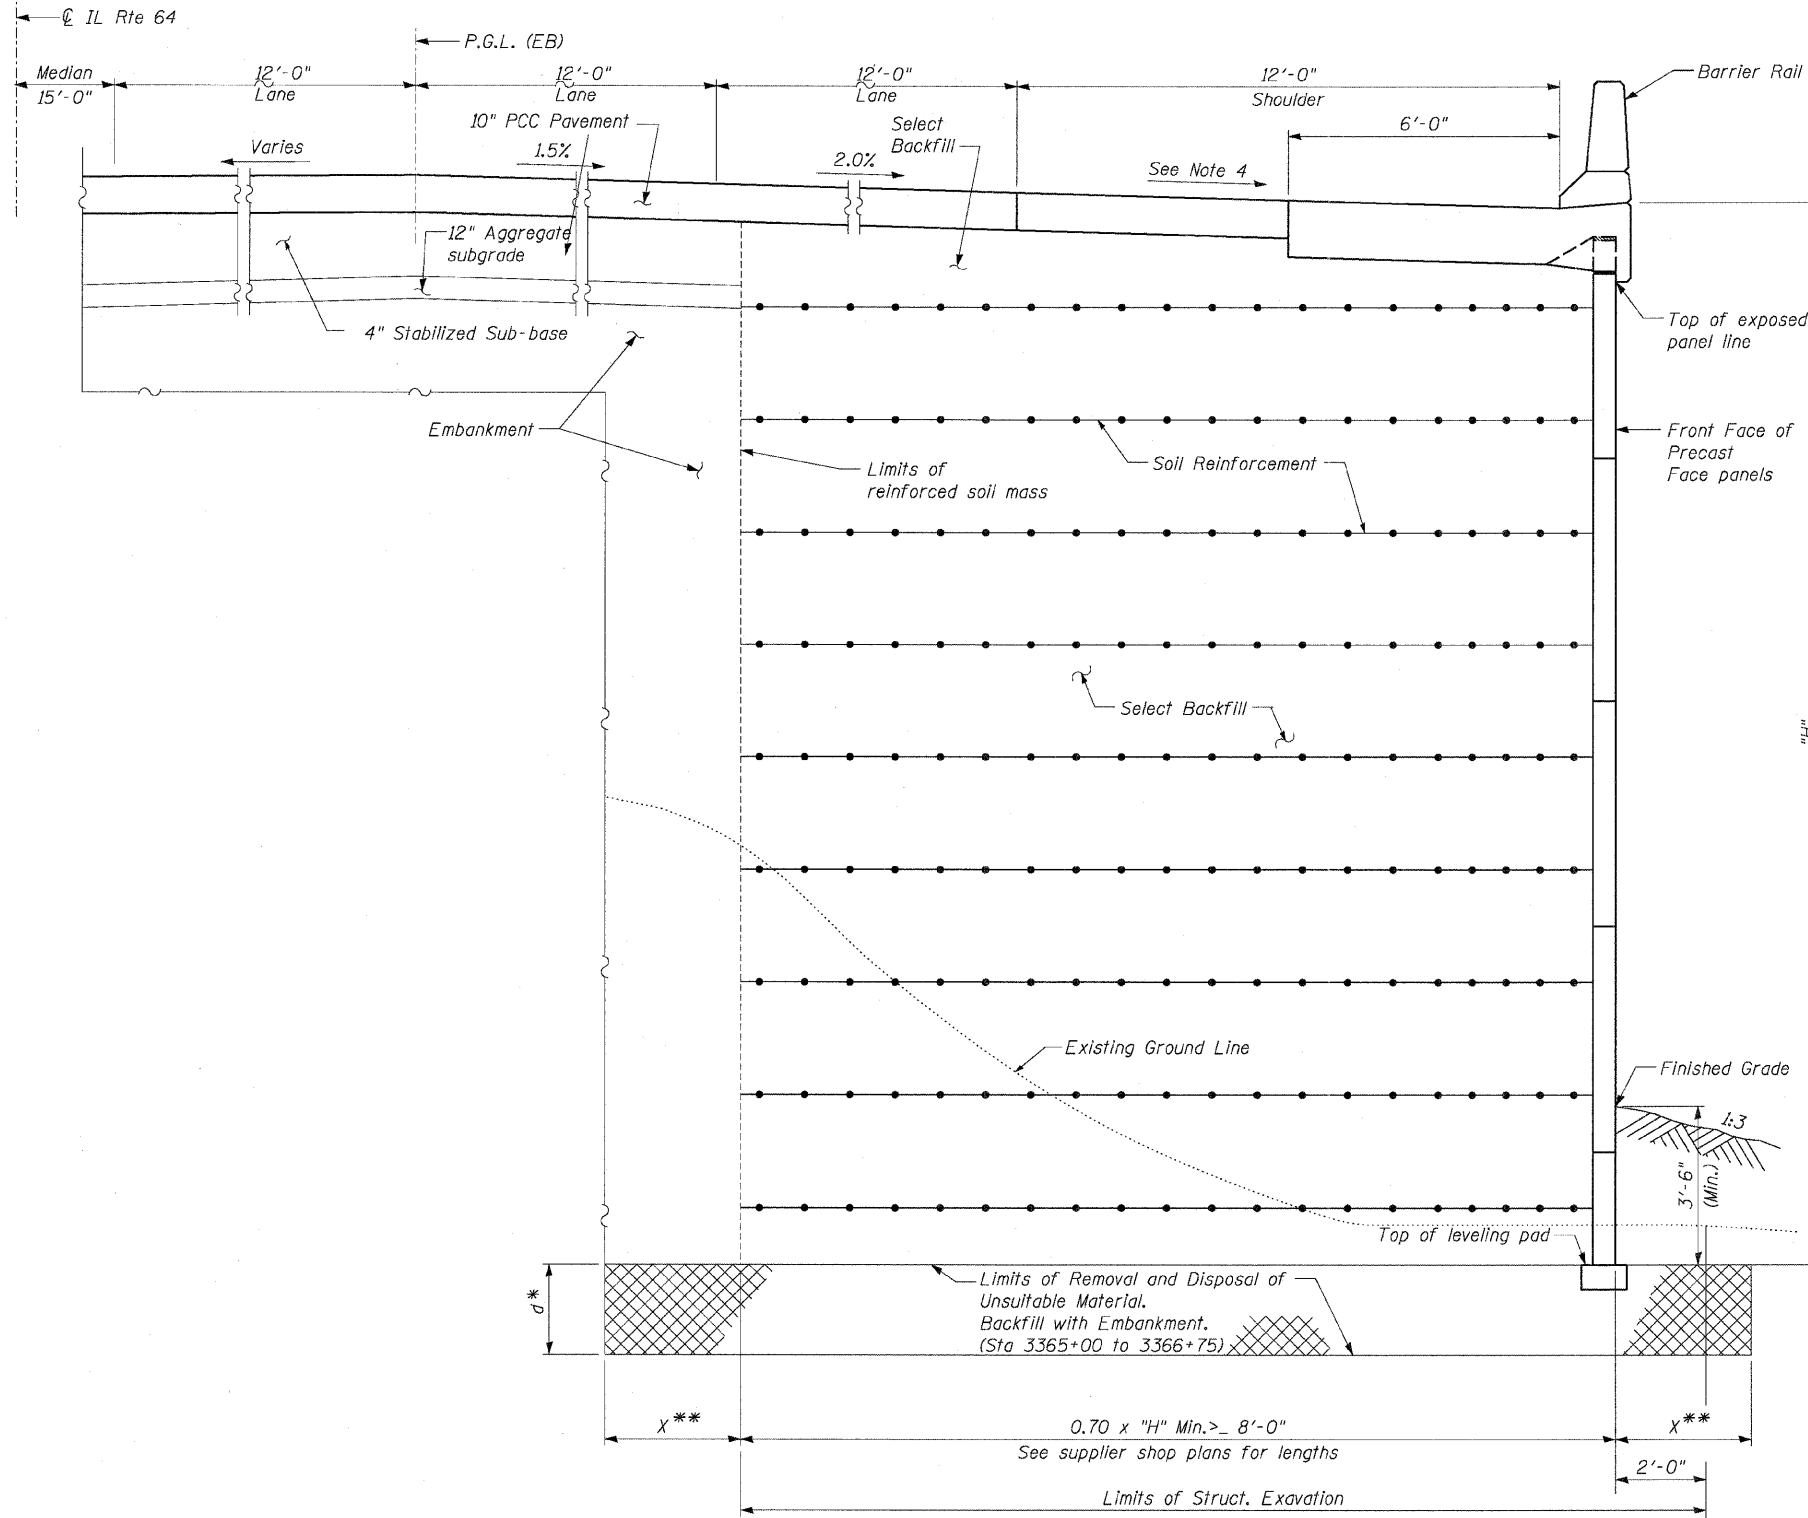

TYPICAL SECTION
 Sta. 3359+99.39 to Sta. 3366+75.00
 (Looking Upstation)

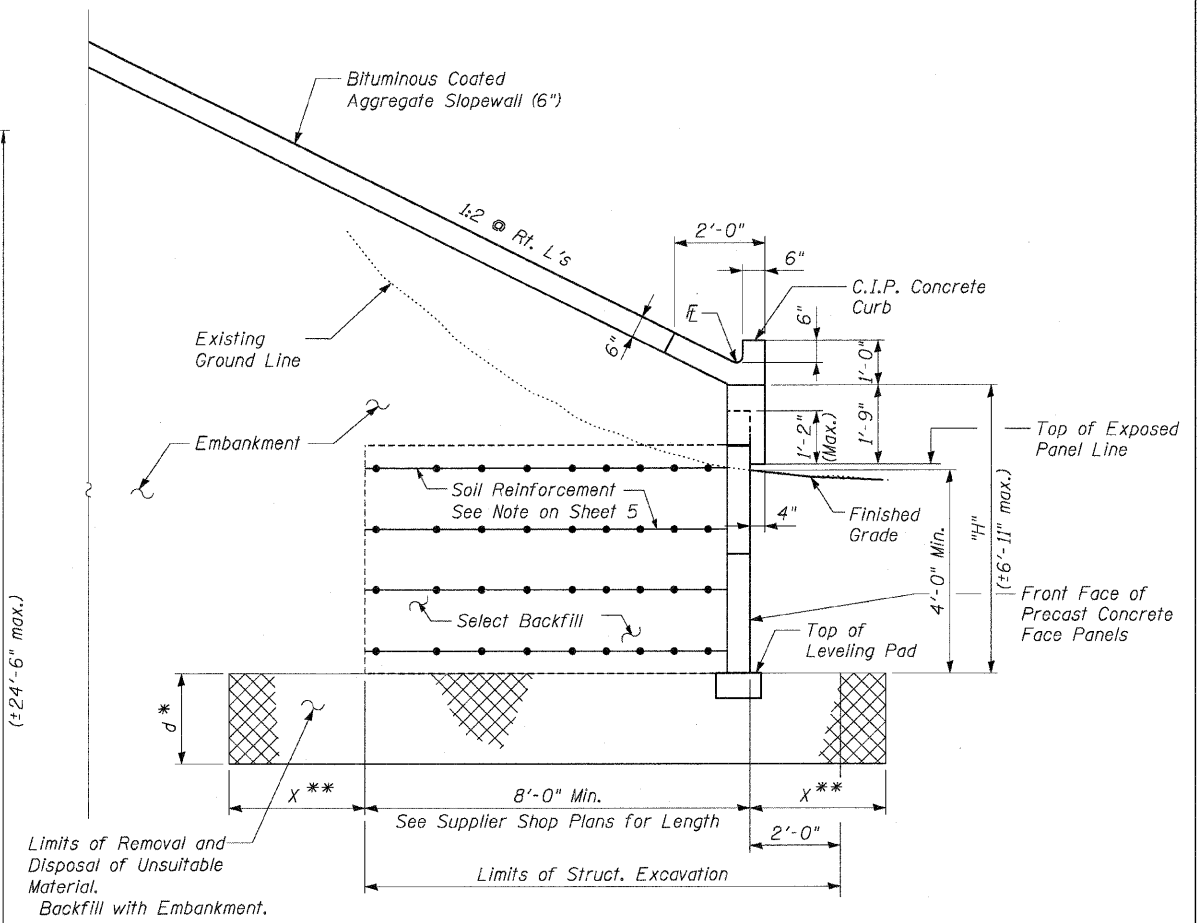

SECTION A-A
TYPICAL SECTION THROUGH CUTOFF WALL
 (Looking South)

NOTES:

1. For General Notes, see Sheet SE2.
2. For Moment Slab Details, see Sheets SE6 and SE7.
3. For Coping Details, see Sheet SE8.
4. Shoulder Slopes: Sta. 3359+99.39 to Sta. 3360+60.00: Varies 2.0% to 4.0%
 Sta. 3360+60.00 to Sta. 3366+75.00: 4.0%

* For Limits of Removal of Unsuitable Material see Sheets SE1 thru SE3. Over excavation beyond structure excavation and removal of unsuitable material will not be measured for payment.

** Edge Distance "X" is the same as the Removal Depth "d"

Sheet SE5 of 9

REVISIONS	
NAME	DATE

F.A.P. ROUTE 307 ILLINOIS ROUTE 64
 (NORTH AVENUE)
 OVER E.J.&E. AND U.P. R.R.
TYPICAL SECTIONS
 STRUCTURE NUMBER 022-W030
 FAP 307 SECTION 130 R-2
 DUPAGE COUNTY
 STA. 3359+16.23 TO 3366+75.00
 SCALE: None
 DATE: MAY 13, 2011
 DRAWN BY: MRK
 CHECKED BY: MJP

