
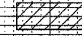
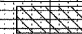


F.A.P. RTE.	SECTION	COUNTY	TOTAL SHEETS	SHEET NO.
307	130 R-2	DUPAGE, KANE	647	547
STA.		TO STA.		
FED. ROAD DIST. NO.		ILLINOIS FED. AID PROJECT		62410

CROSS SECTION HATCHING LEGEND:

-  STRUCTURE EXCAVATION
-  SELECT BACKFILL

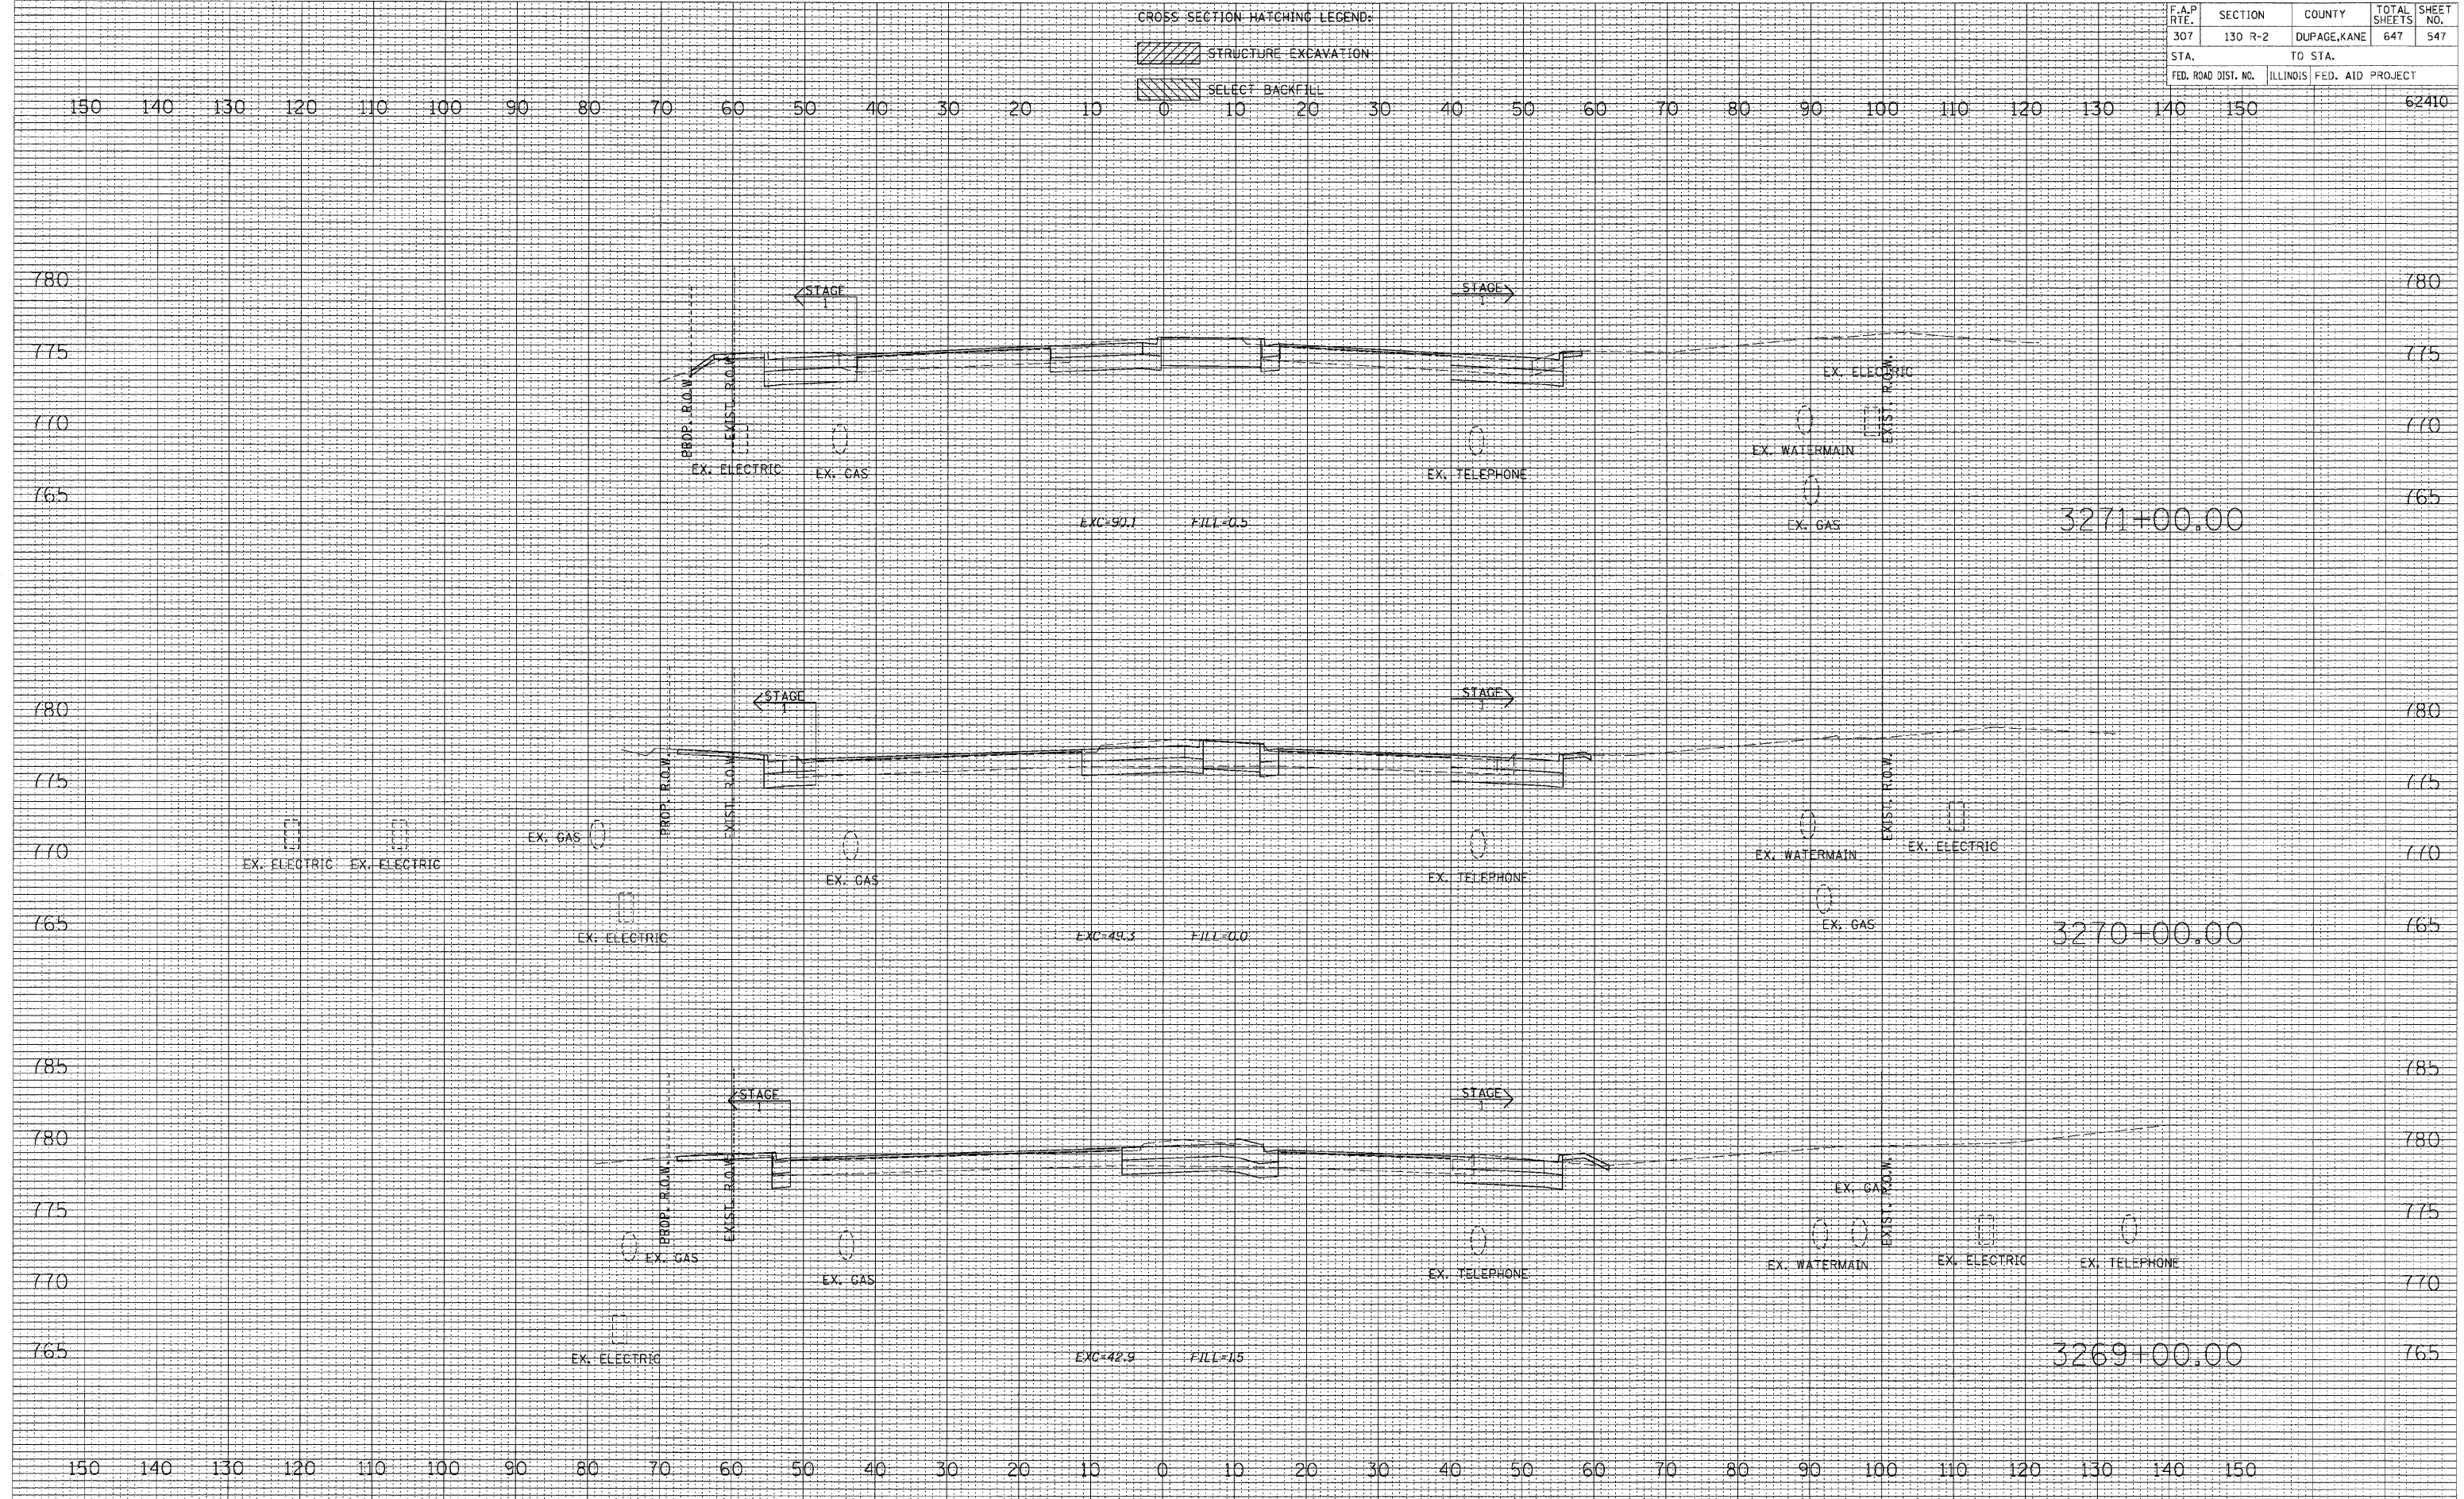

DATE
 BY
 SURVEYED
 PLOTTED
 NOTE BOOK
 AREAS CHECKED

DATE
 BY
 SURVEYED
 PLOTTED
 NOTE BOOK
 AREAS CHECKED