


F.A.P. RTE.	SECTION	COUNTY	TOTAL SHEETS	SHEET NO.
307	130 R-2	DUPAGE, KANE	647	551
STA. TO STA.		ILLINOIS FED. AID PROJECT		
		62410		

CROSS SECTION HATCHING LEGEND:

STRUCTURE EXCAVATION

SELECT BACKFILL

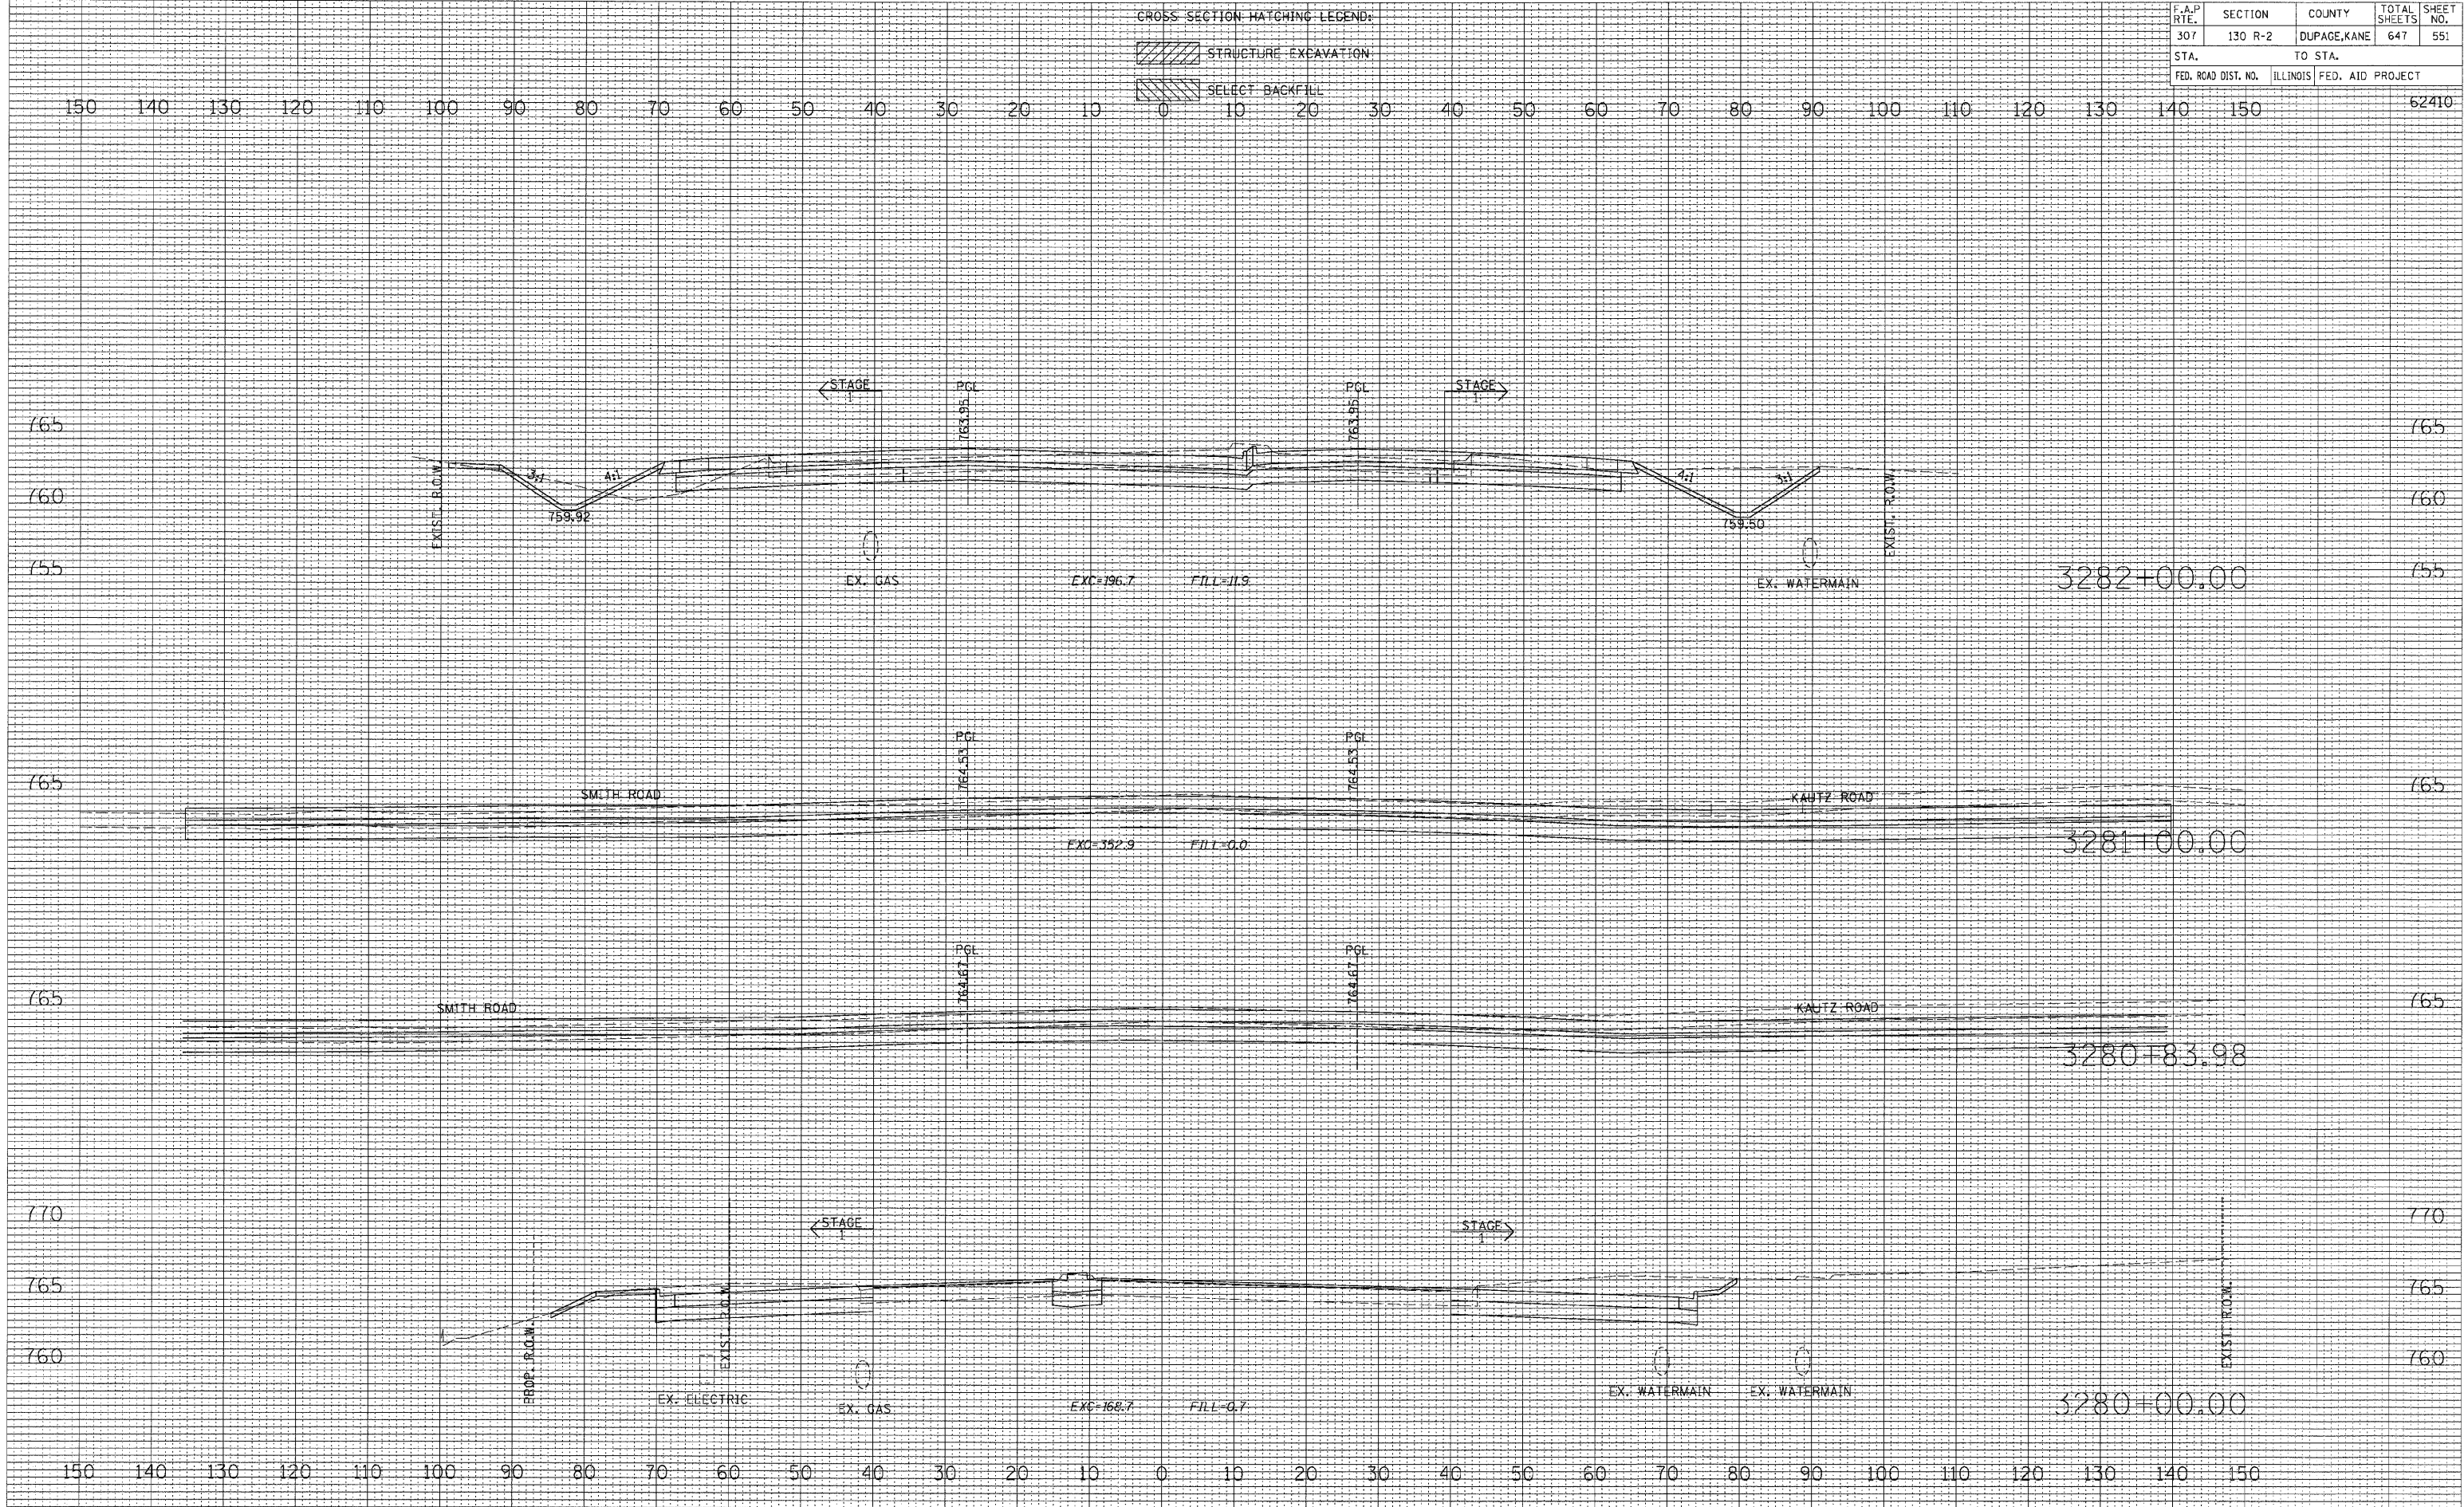

DATE	BY

DATE	BY