
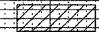
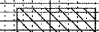


F.A.P. RTE.	SECTION	COUNTY	TOTAL SHEETS	SHEET NO.
307	130 R-2	DUPAGE, KANE	647	554
STA.		TO STA.		
FED. ROAD DIST. NO.		ILLINOIS FED. AID PROJECT		

CROSS SECTION HATCHING LEGEND:

-  STRUCTURE EXCAVATION
-  SELECT BACKFILL

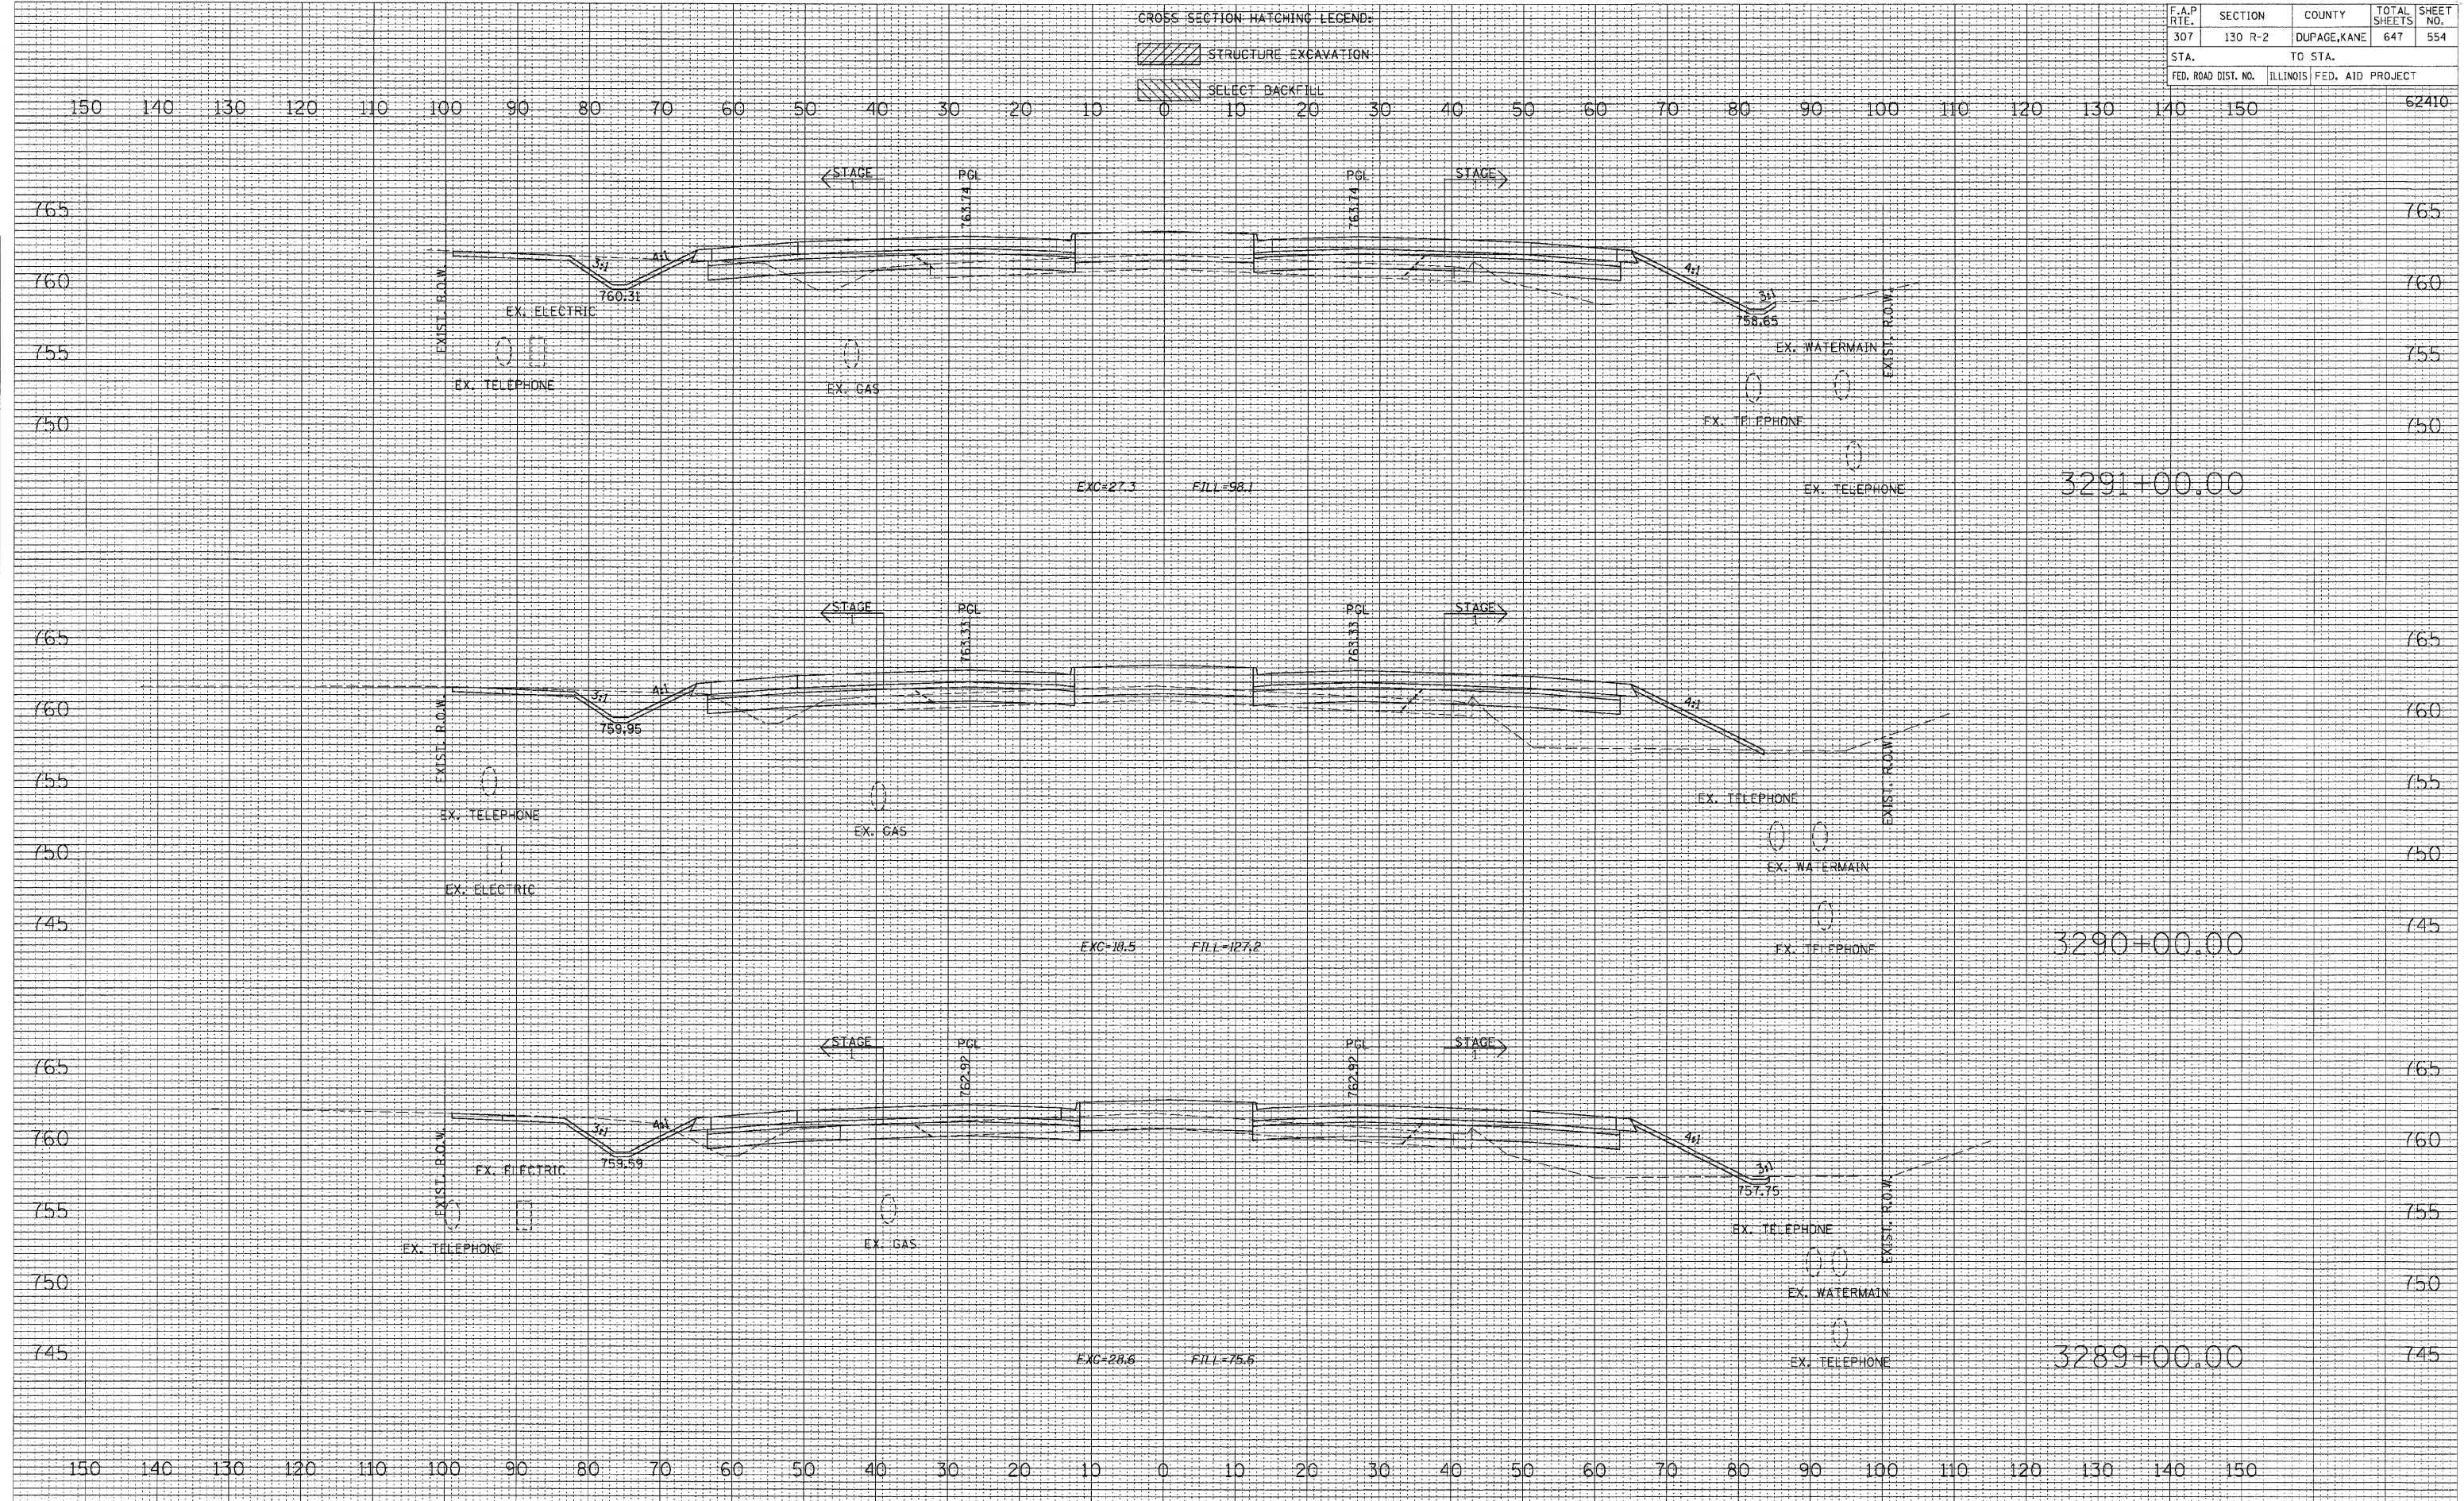

DATE	BY

FINAL SURVEY PLOTTED DATE AREAS CHECKED NO.

DATE	BY

ORIGINAL SURVEY PLOTTED DATE AREAS CHECKED NO.