
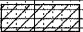
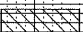


F.A.P. RTE.	SECTION	COUNTY	TOTAL SHEETS	SHEET NO.
307	130 R-2	DUPAGE, KANE	647	558
STA.		TO STA.		
FED. ROAD DIST. NO.		ILLINOIS FED. AID PROJECT		

CROSS SECTION HATCHING LEGEND:
 STRUCTURE EXCAVATION
 SELECT BACKFILL

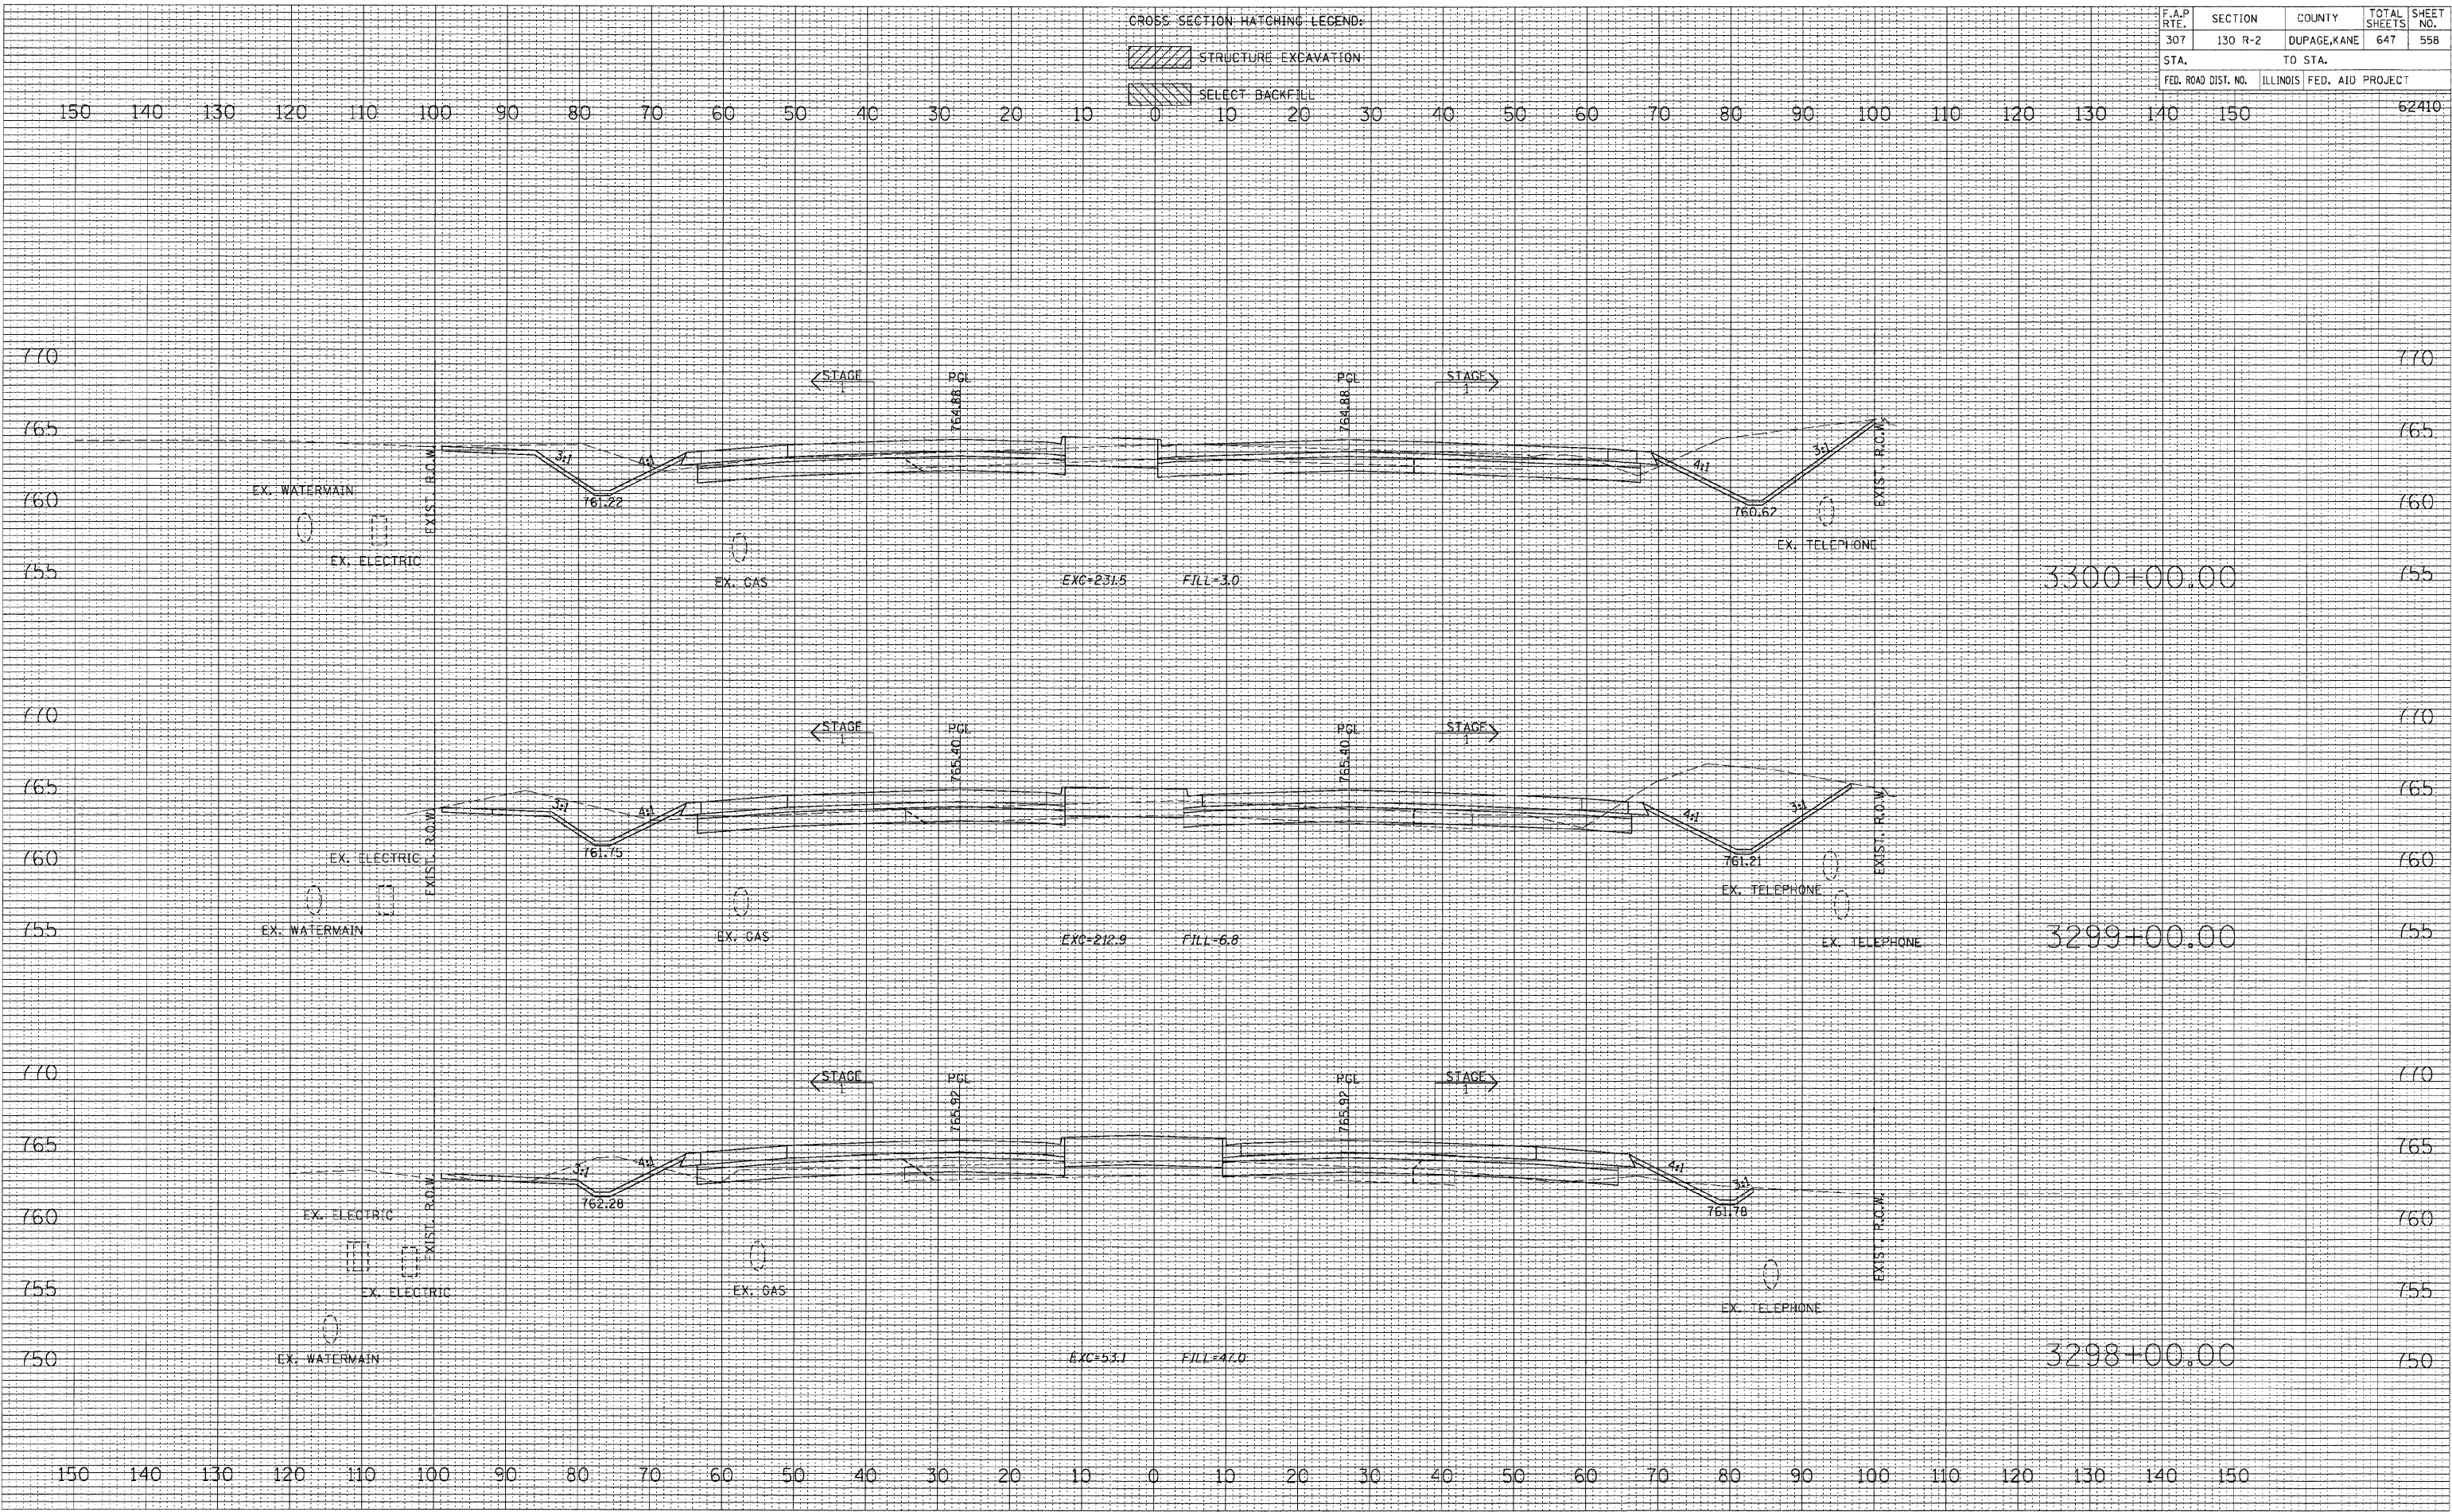

DATE: _____
 BY: _____
 SURVEYED: _____
 PLOTTED: _____
 NO. 1 BOOK: _____
 DATE: _____
 AREAS CHECKED: _____
 NO.: _____

DATE: _____
 BY: _____
 SURVEYED: _____
 PLOTTED: _____
 NO. 1 BOOK: _____
 DATE: _____
 AREAS CHECKED: _____
 NO.: _____