
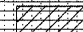
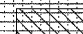


F.A.P. RTE.	SECTION	COUNTY	TOTAL SHEETS	SHEET NO.
307	130 R-2	DUPAGE, KANE	647	568
STA. TO STA.		FED. ROAD DIST. NO. ILLINOIS FED. AID PROJECT		
		62410		

CROSS SECTION HATCHING LEGEND:

-  STRUCTURE EXCAVATION
-  SELECT BACKFILL

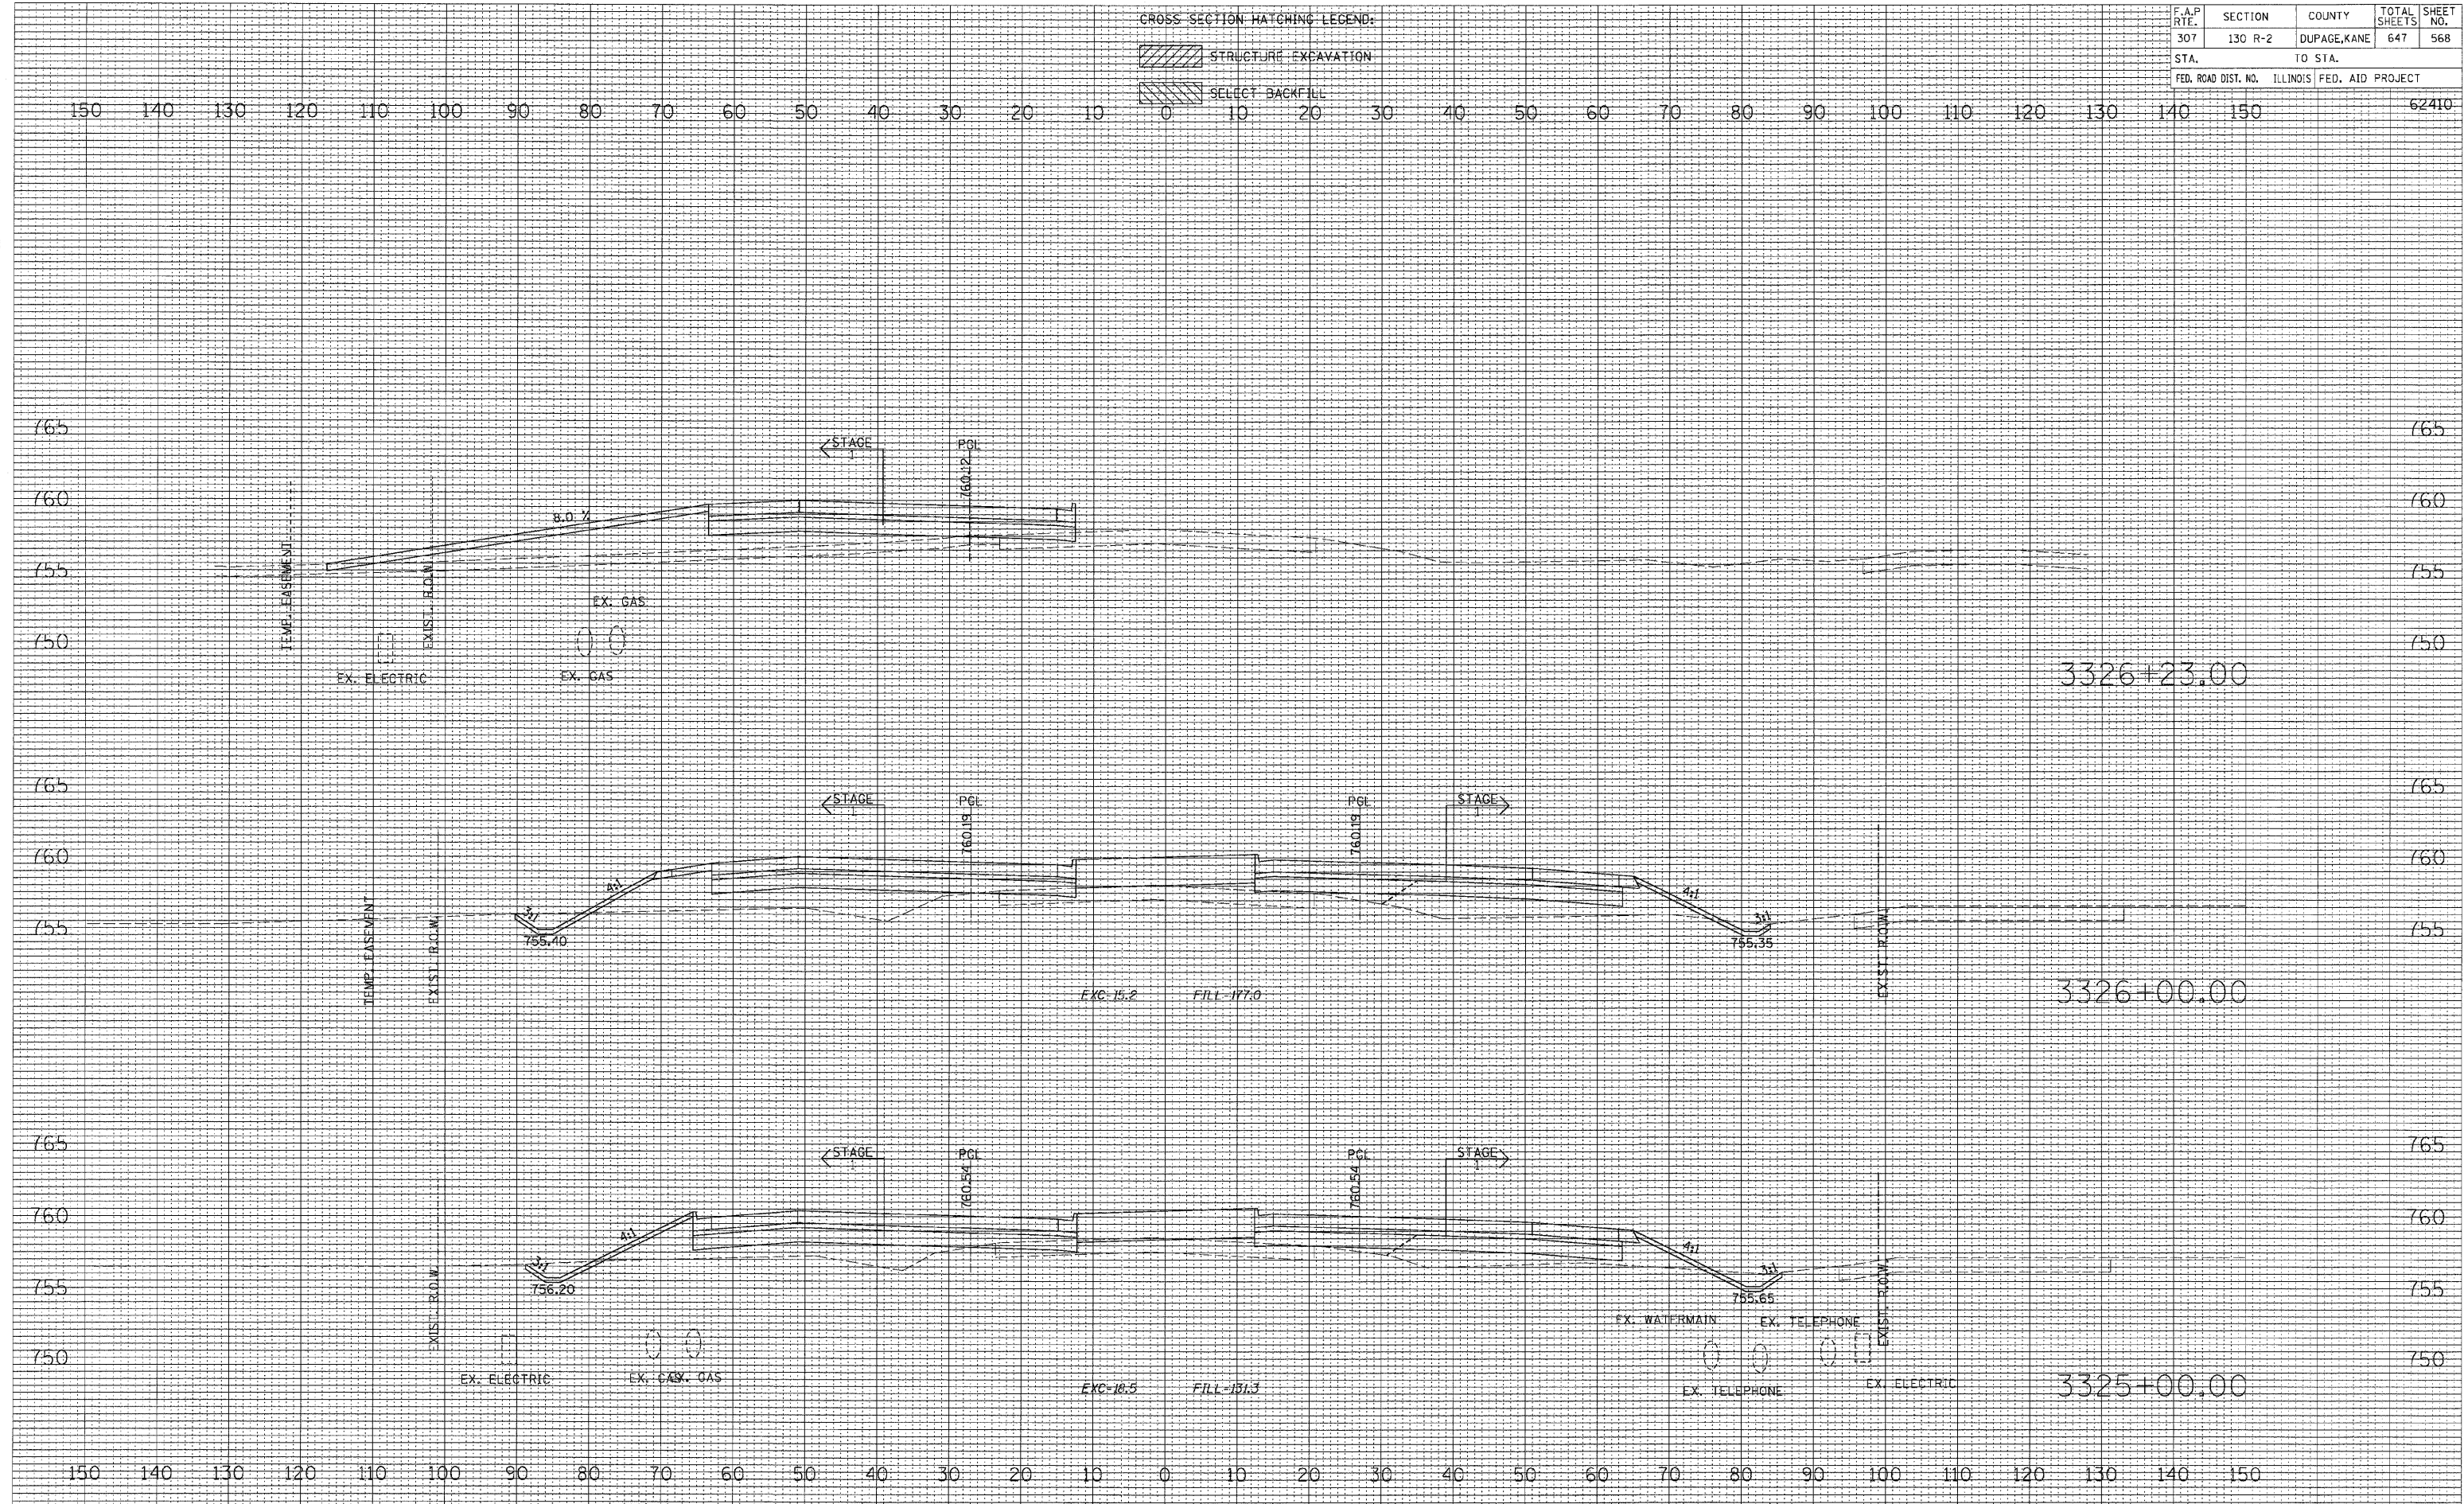

DATE
 BY
 SURVEYED
 PLOTTED
 NOTE BOOK
 DATE
 AREAS CHECKED
 NO.

DATE
 BY
 SURVEYED
 PLOTTED
 NOTE BOOK
 DATE
 AREAS CHECKED
 NO.