
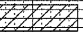
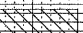


F.A.P. RTE.	SECTION	COUNTY	TOTAL SHEETS	SHEET NO.
307	130 R-2	DUPAGE, KANE	647	573
STA.		TO STA.		
FED. ROAD DIST. NO.		ILLINOIS FED. AID PROJECT		

CROSS SECTION HATCHING LEGEND:
 STRUCTURE EXCAVATION
 SELECT BACKFILL

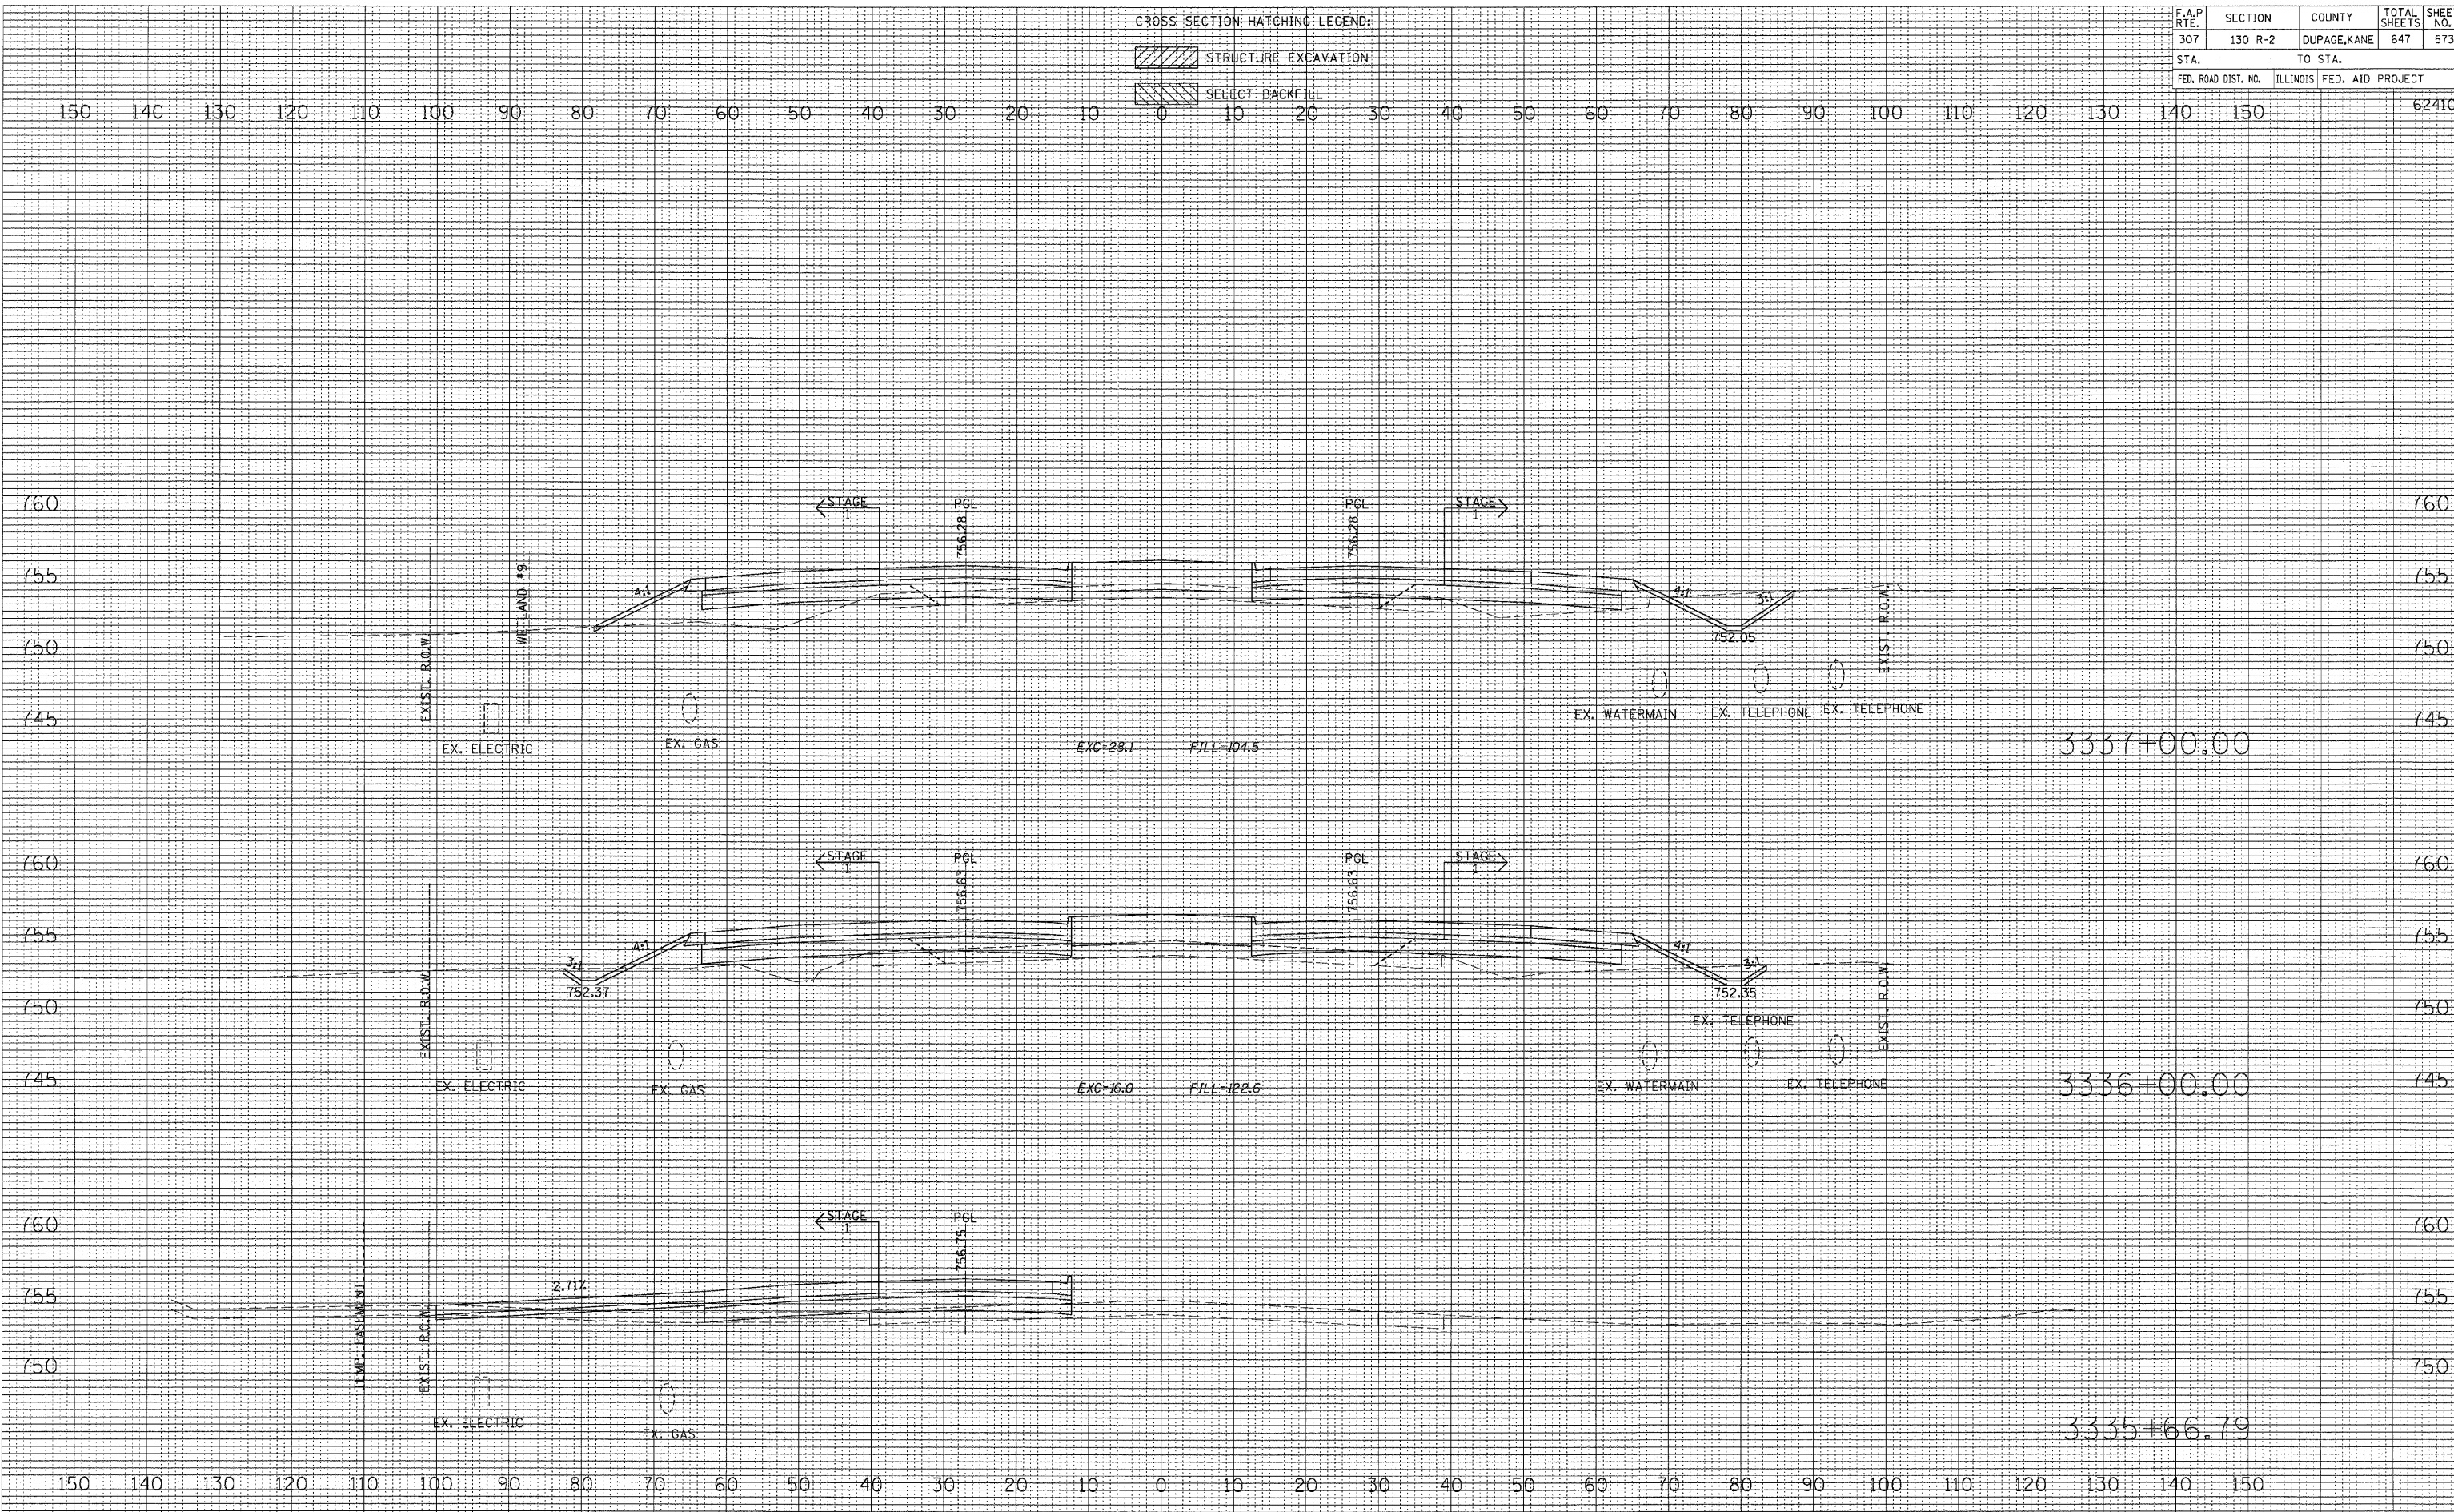

DATE
 BY
 ORIGINAL SURVEY
 SURVEY PLOTTED
 NOTE BOOK NO.
 DATE
 AREAS CHECKED

DATE
 BY
 ORIGINAL SURVEY
 SURVEY PLOTTED
 NOTE BOOK NO.
 DATE
 AREAS CHECKED