
 
 


F.A.P. RTE.	SECTION	COUNTY	TOTAL SHEETS	SHEET NO.
307	130 R-2	DUPAGE, KANE	647	585
STA.		TO STA.		62410
FED. ROAD DIST. NO.		ILLINOIS FED. AID PROJECT		

CROSS SECTION HATCHING LEGEND:

-  STRUCTURE EXCAVATION
-  SELECT BACKFILL

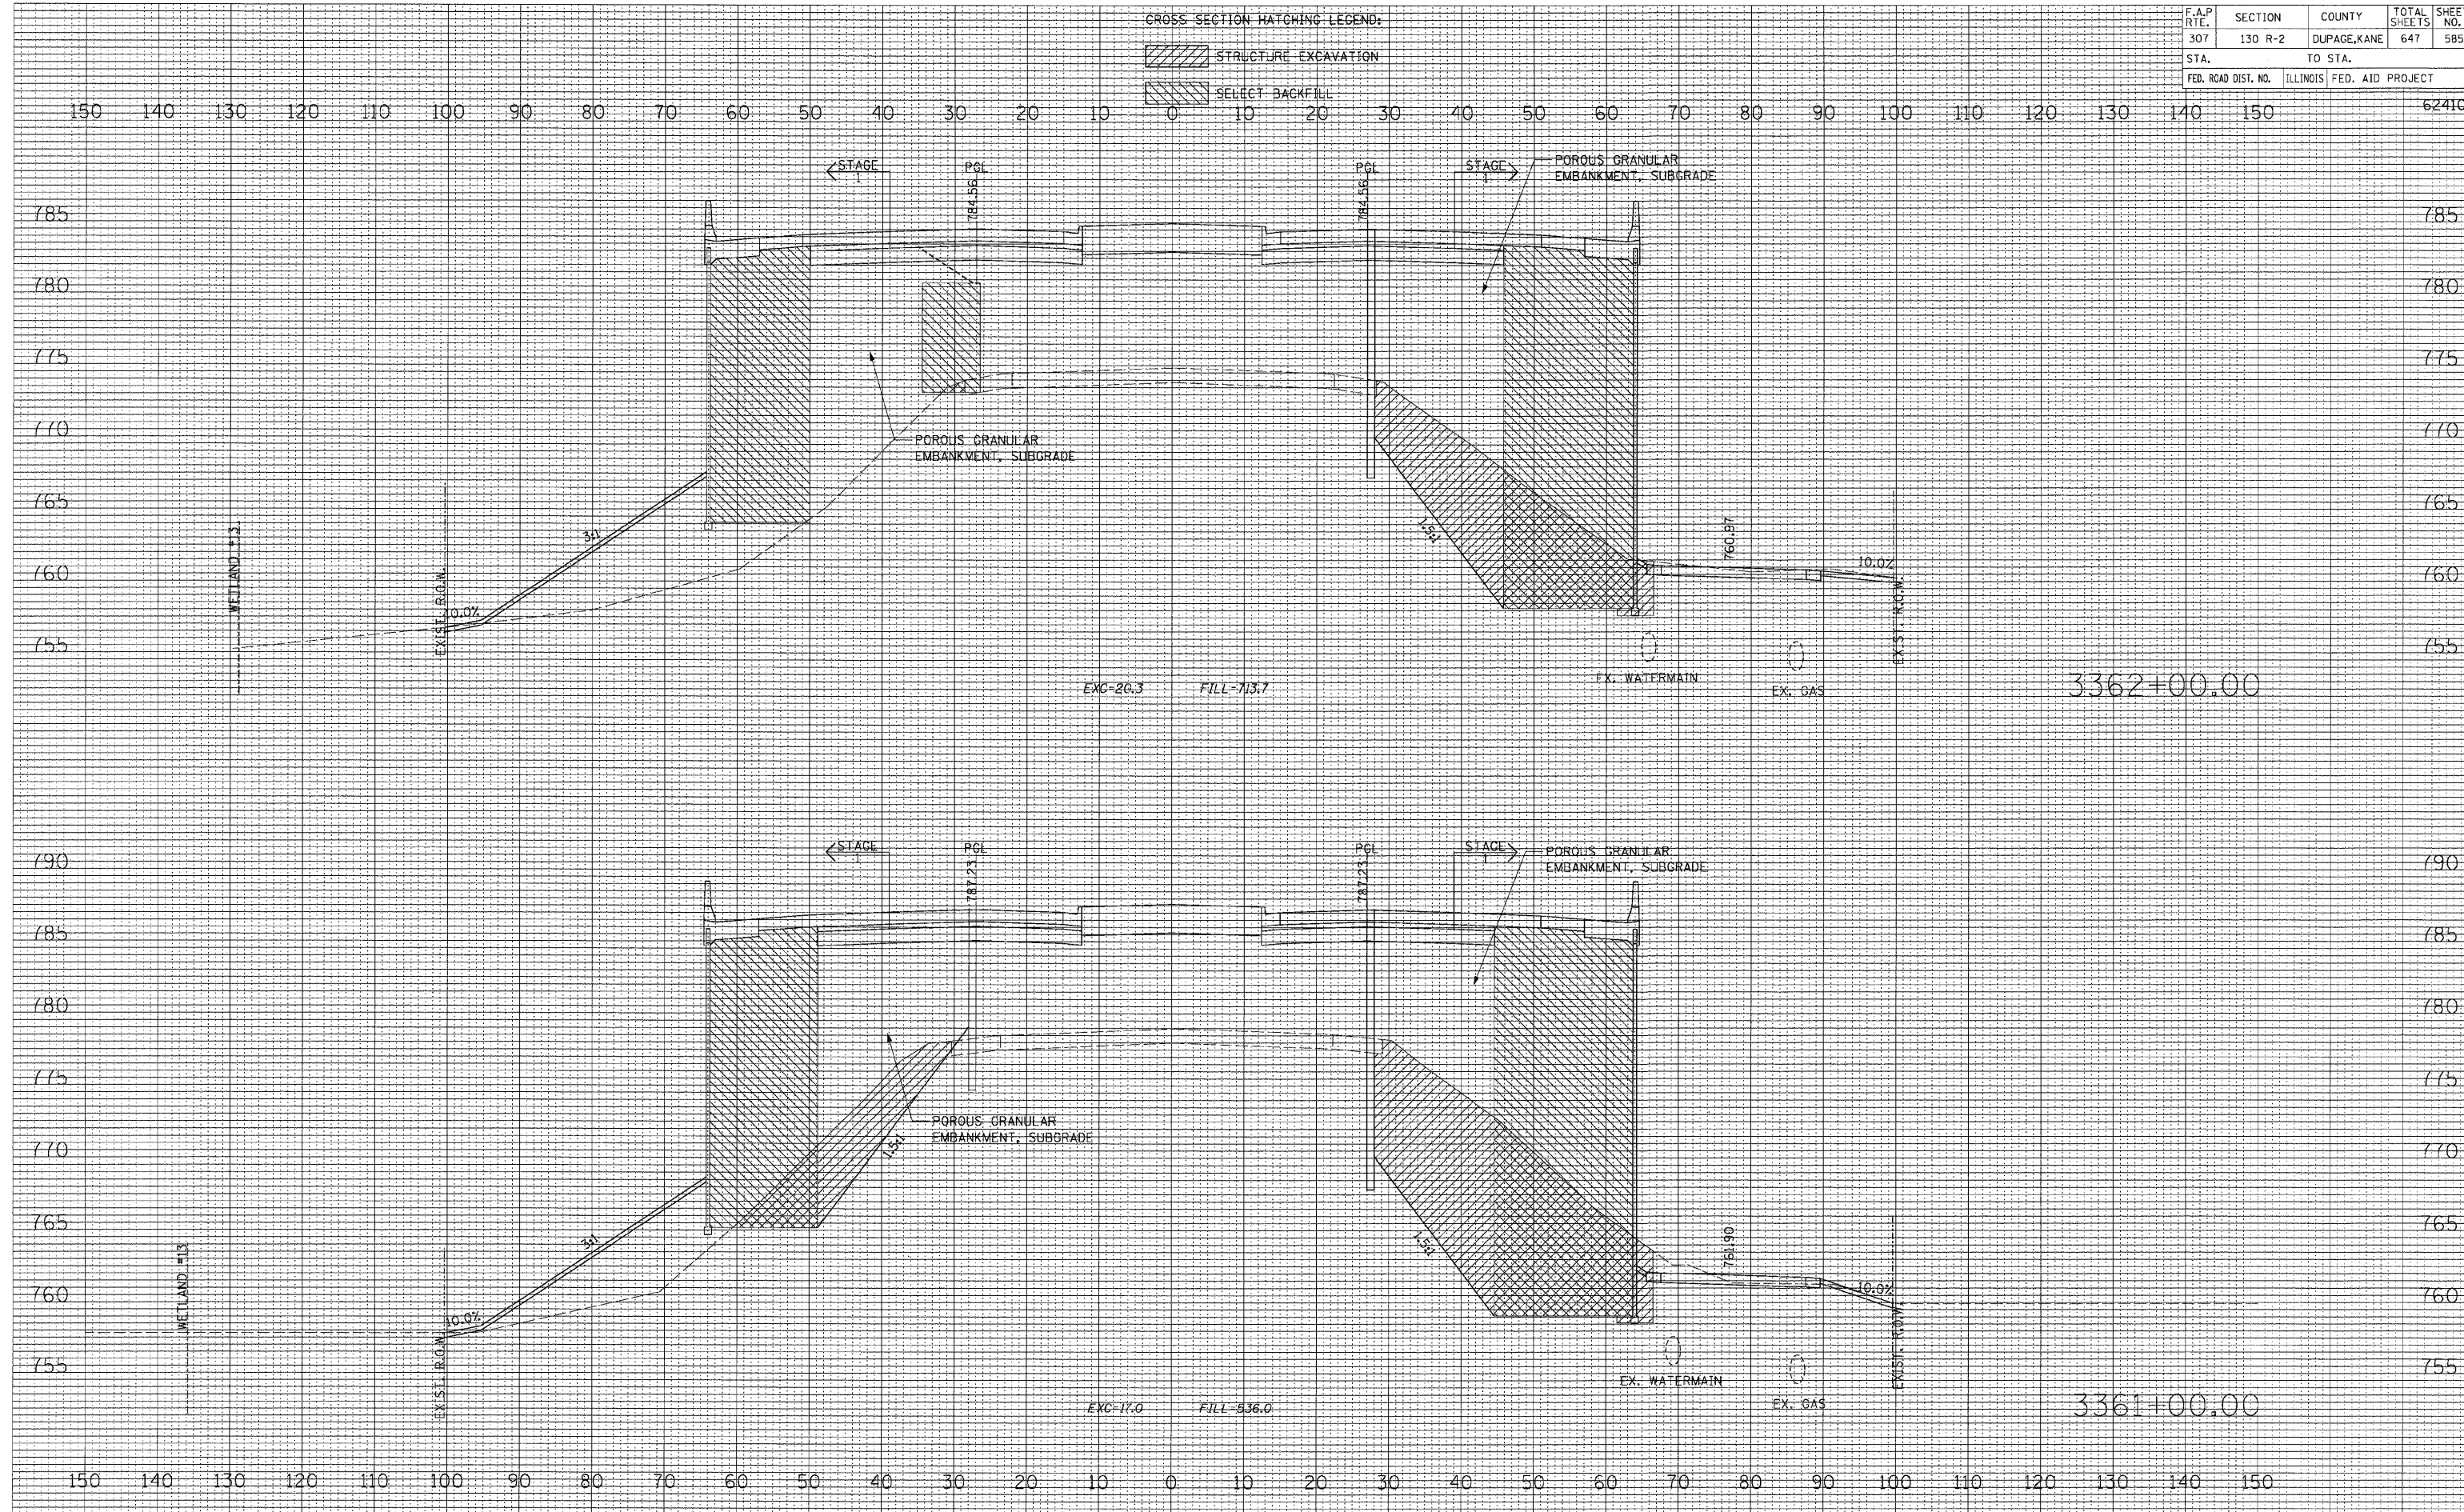

DATE  
 BY  
 SURVEYED  
 PLOTTED  
 NOTE BOOK  
 NO.

DATE  
 BY  
 SURVEYED  
 PLOTTED  
 NOTE BOOK  
 NO.