


F.A.P. RTE.	SECTION	COUNTY	TOTAL SHEETS	SHEET NO.
307	130 R-2	DUPAGE, KANE	647	602
STA.		TO STA.		
FED. ROAD DIST. NO.		ILLINOIS FED. AID PROJECT		

CROSS SECTION HATCHING LEGEND:

- STRUCTURE EXCAVATION
- SELECT BACKFILL

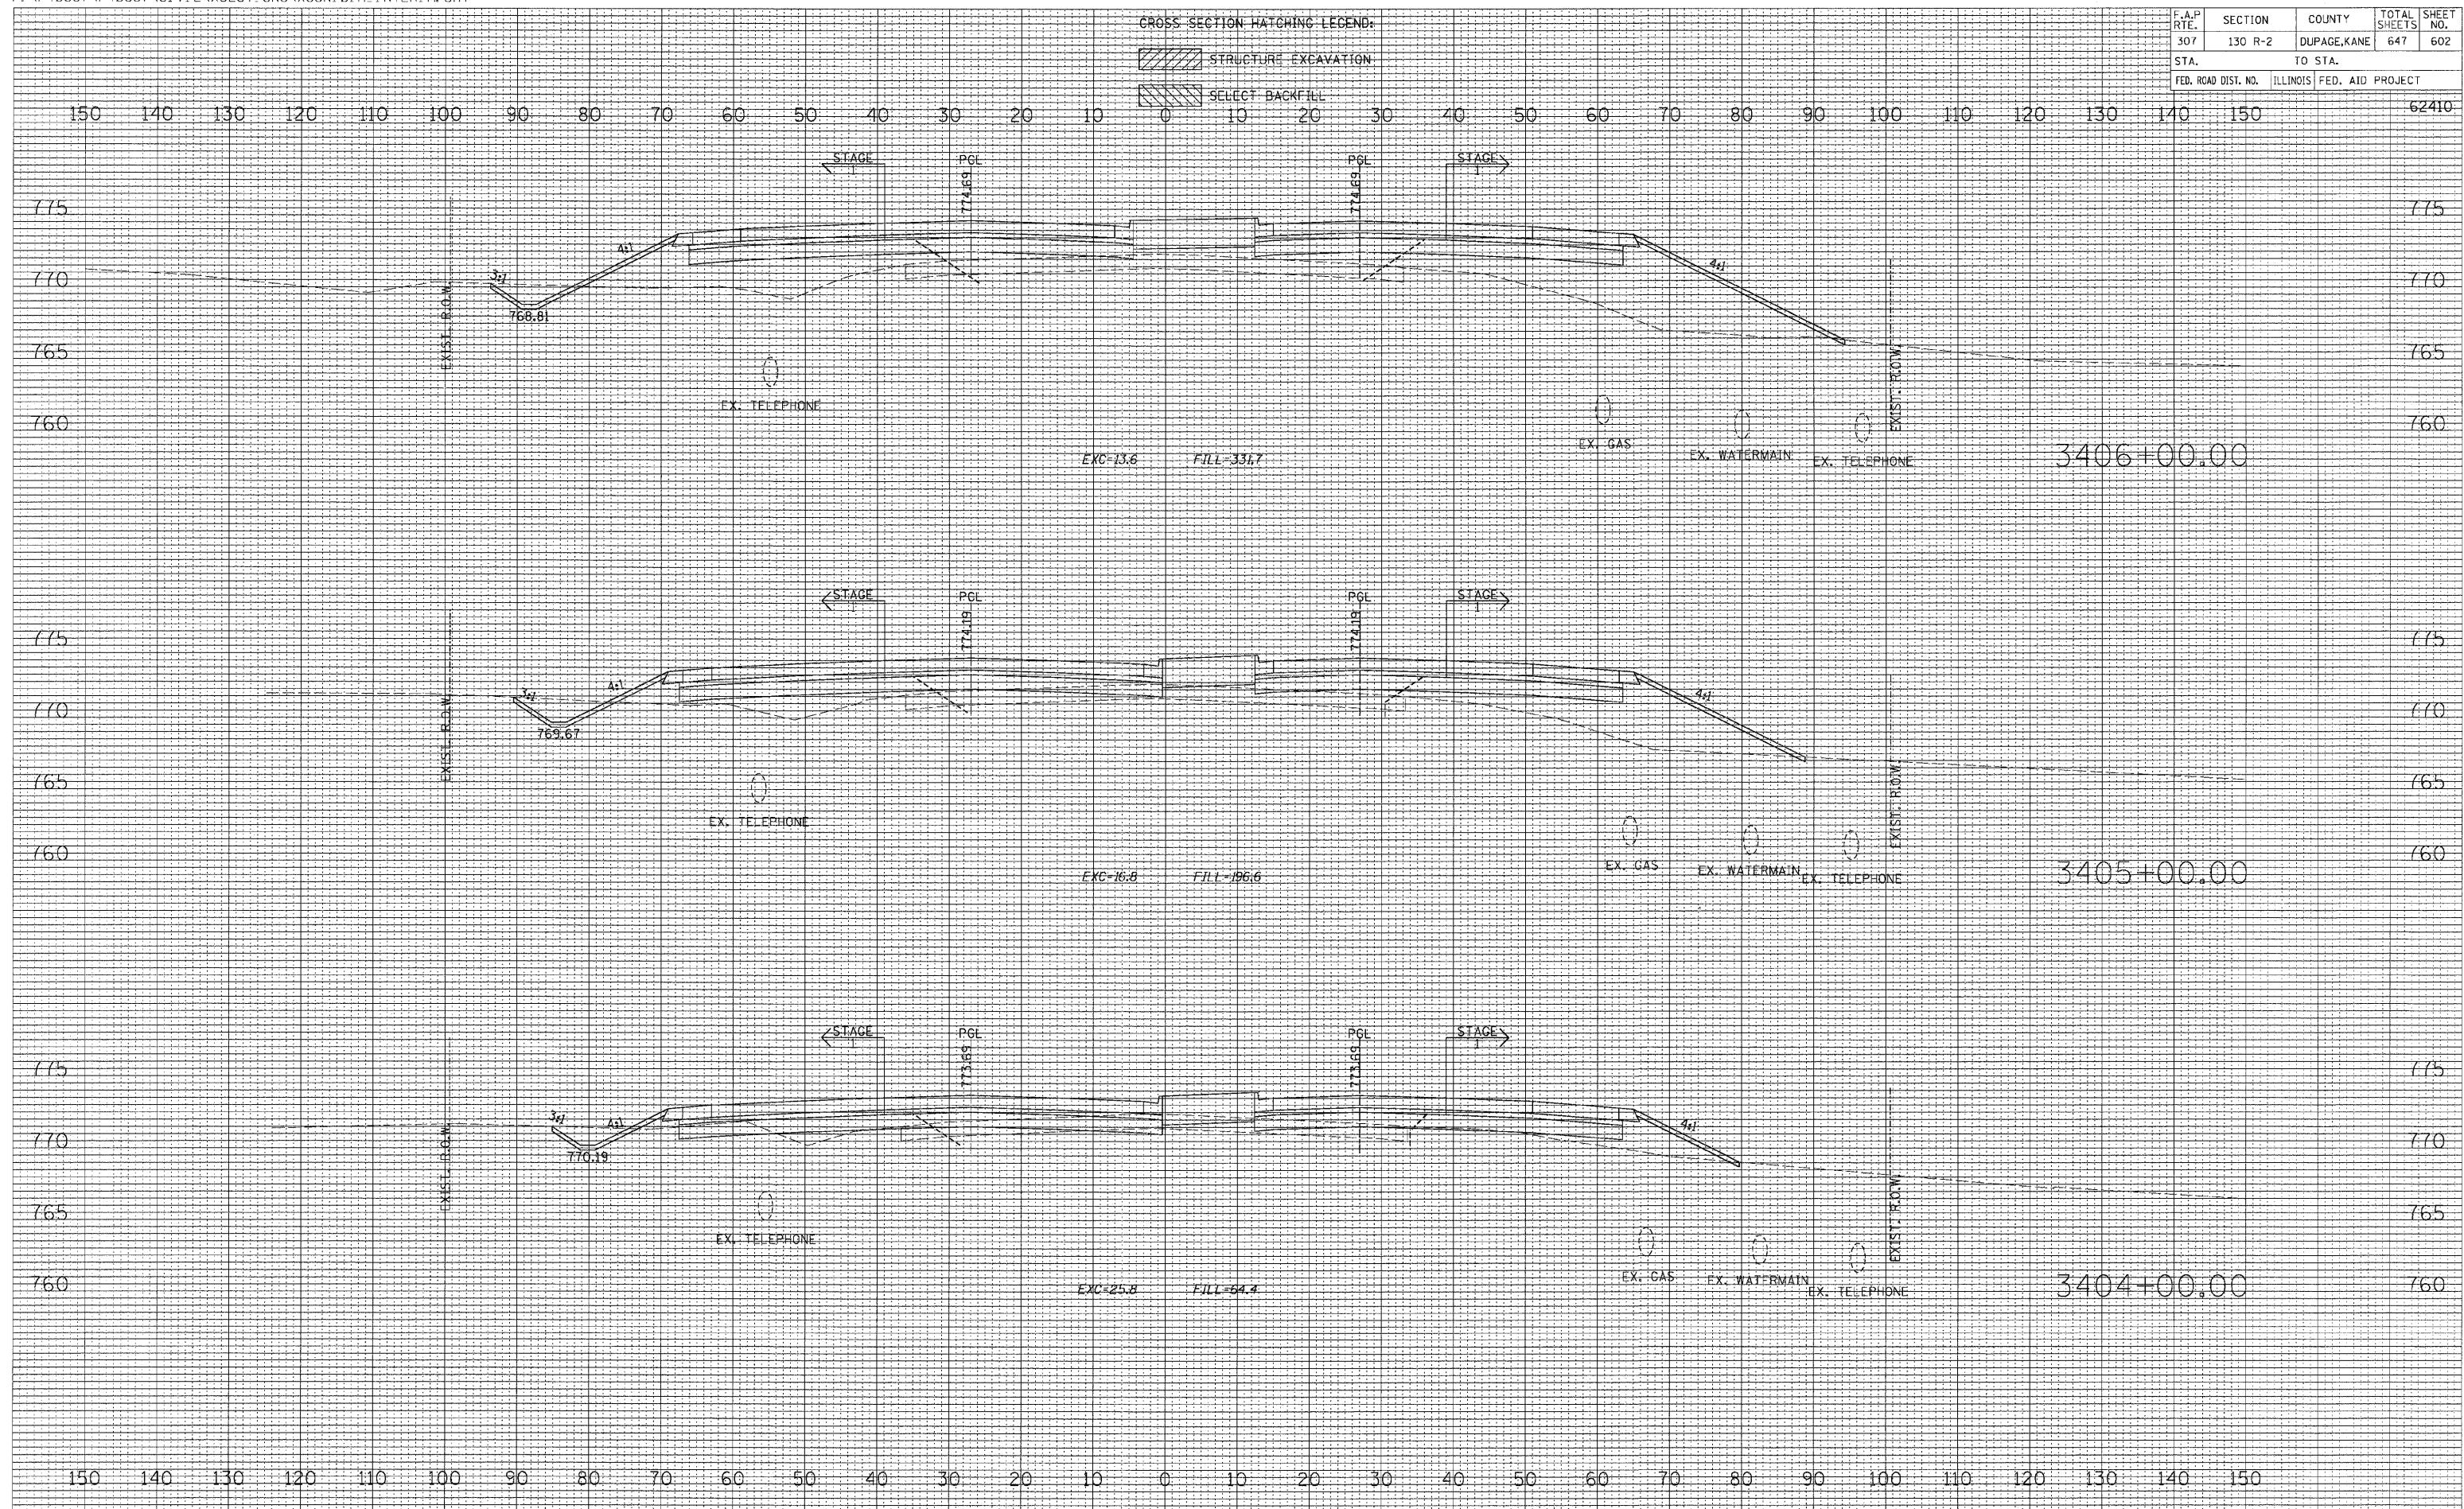

BY	DATE

SURVEYED
 PLOTTED
 AREA CHECKED
 NO.

BY	DATE

ORIGINAL SURVEY
 PLOTTED
 AREA CHECKED
 NO.