


F.A.P. RTE.	SECTION	COUNTY	TOTAL SHEETS	SHEET NO.
307	130 R-2	DUPAGE, KANE	647	632
STA.		TO STA.		
FED. ROAD DIST. NO.		ILLINOIS FED. AID PROJECT		

62410

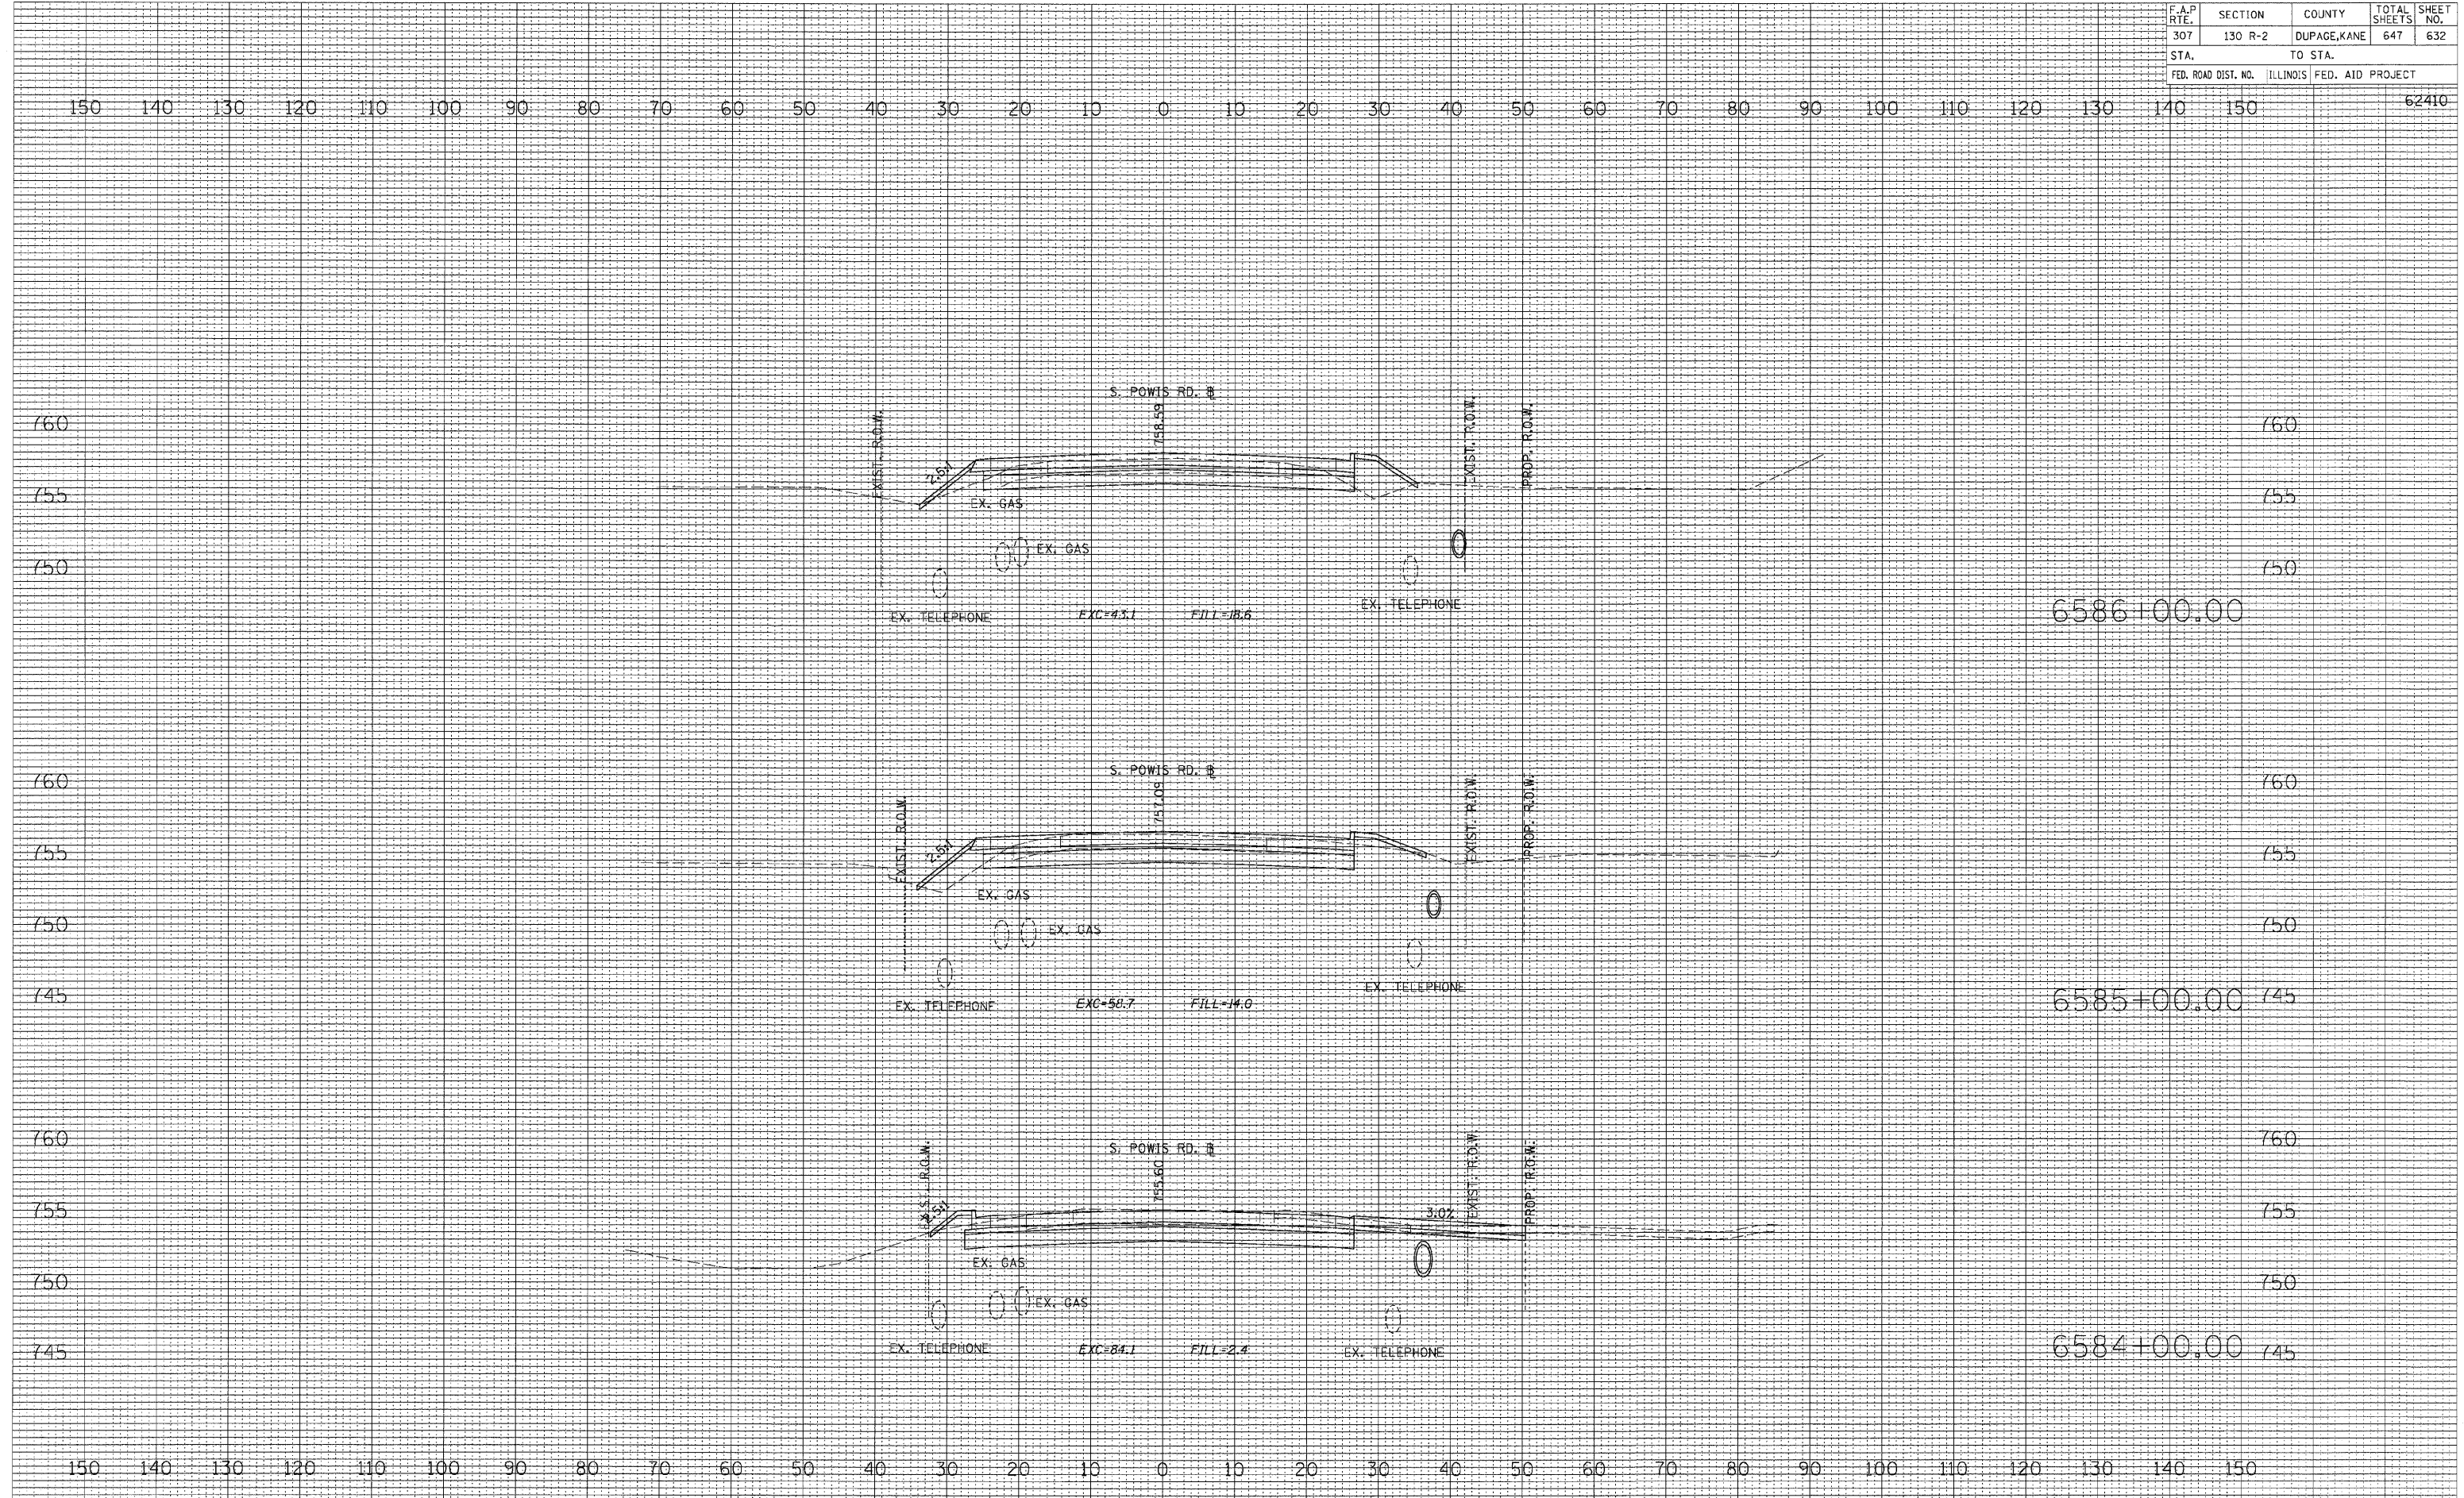

DATE	BY

FINAL SURVEY
 SURVEYED
 PLOTTED
 NOTE BOOK NO.
 AREAS CHECKED

DATE	BY

ORIGINAL SURVEY
 SURVEYED
 PLOTTED
 NOTE BOOK NO.
 AREAS CHECKED