


F.A.P. RTE.	SECTION	COUNTY	TOTAL SHEETS	SHEET NO.
307	130 R-2	DUPAGE, KANE	647	638
STA.		TO STA.		
FED. ROAD DIST. NO.		ILLINOIS FED. AID PROJECT		

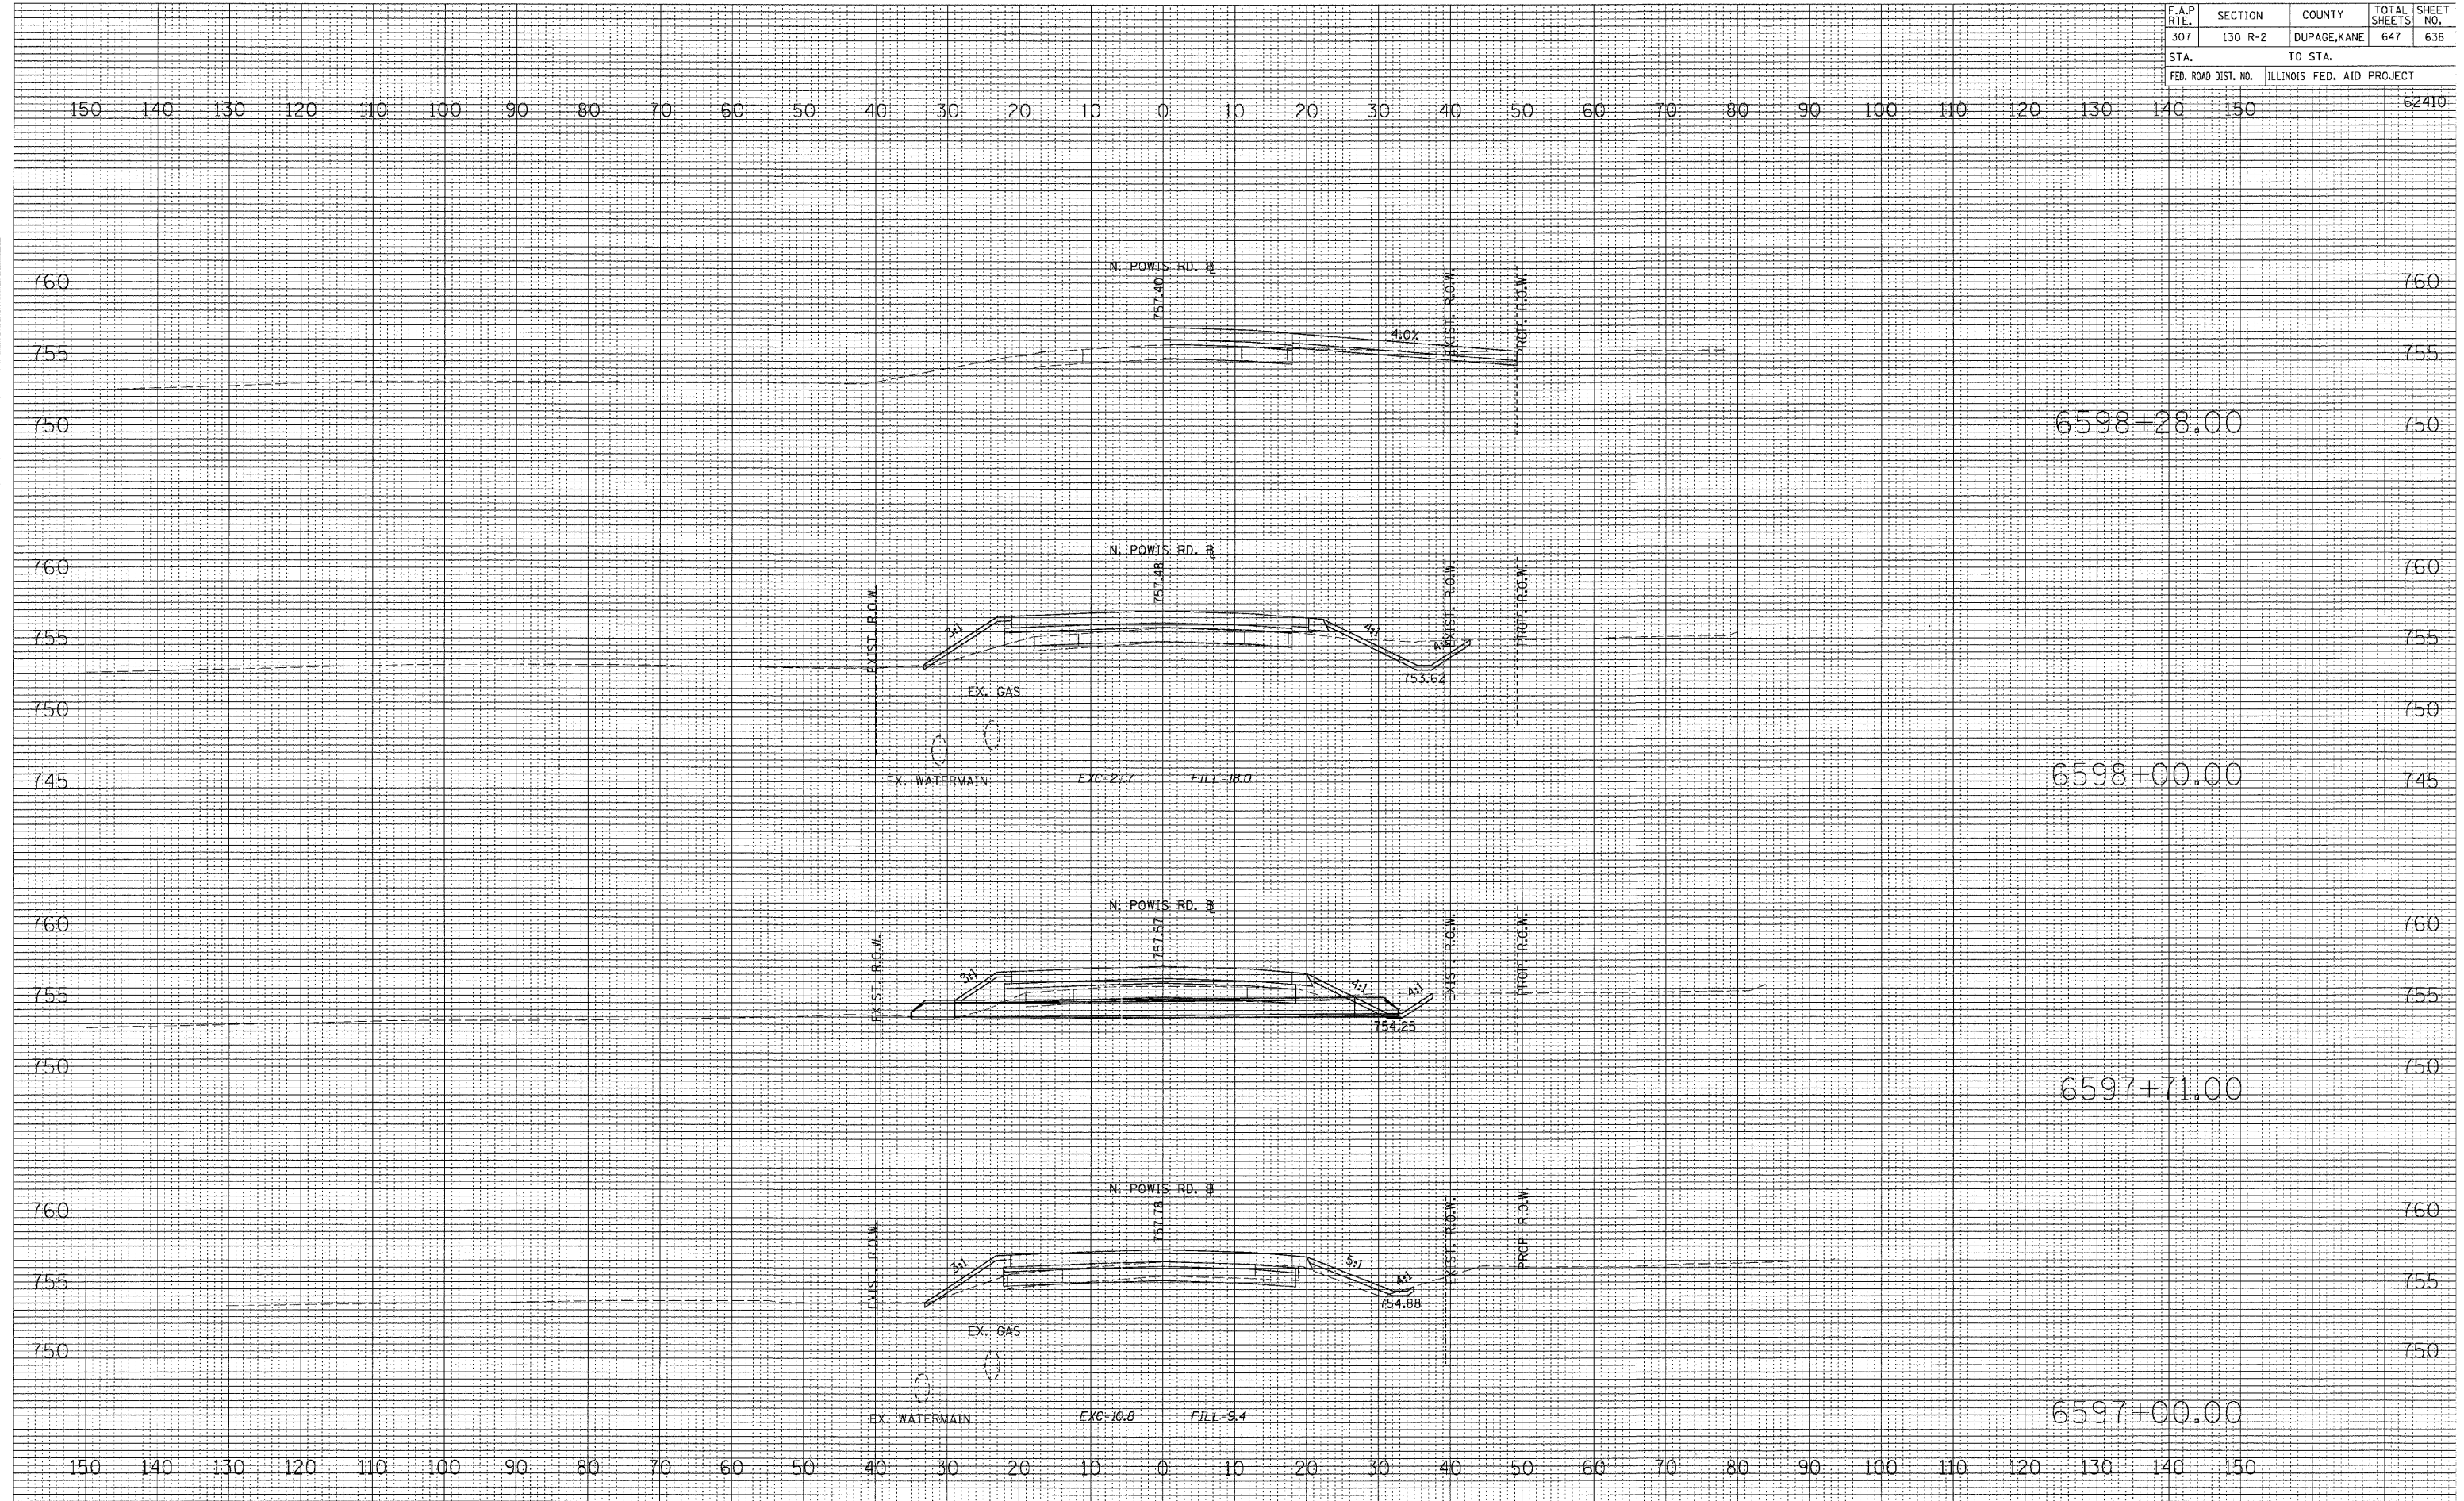

DATE	BY

FINAL SURVEY  
 NO. IL BOOK  
 AREAS CHECKED

DATE	BY

ORIGINAL SURVEY  
 NO. IL BOOK  
 AREAS CHECKED

