


F.A.P. RTE.	SECTION	COUNTY	TOTAL SHEETS	SHEET NO.
307	130 R-2	DUPAGE,KANE	647	647
STA. 9856+00.00 TO STA. 9856+43.84				
FED. ROAD DIST. NO.		ILLINOIS	FED. AID PROJECT	

DATE: _____
 BY: _____
 FINI SURVEYED _____
 SURVEY PLOTTED _____
 NOTE BOOK NO. _____
 AREAS CHECKED _____

DATE: _____
 BY: _____
 ORIGINAL SURVEYED _____
 SURVEY PLOTTED _____
 NOTE BOOK NO. _____
 AREAS CHECKED _____

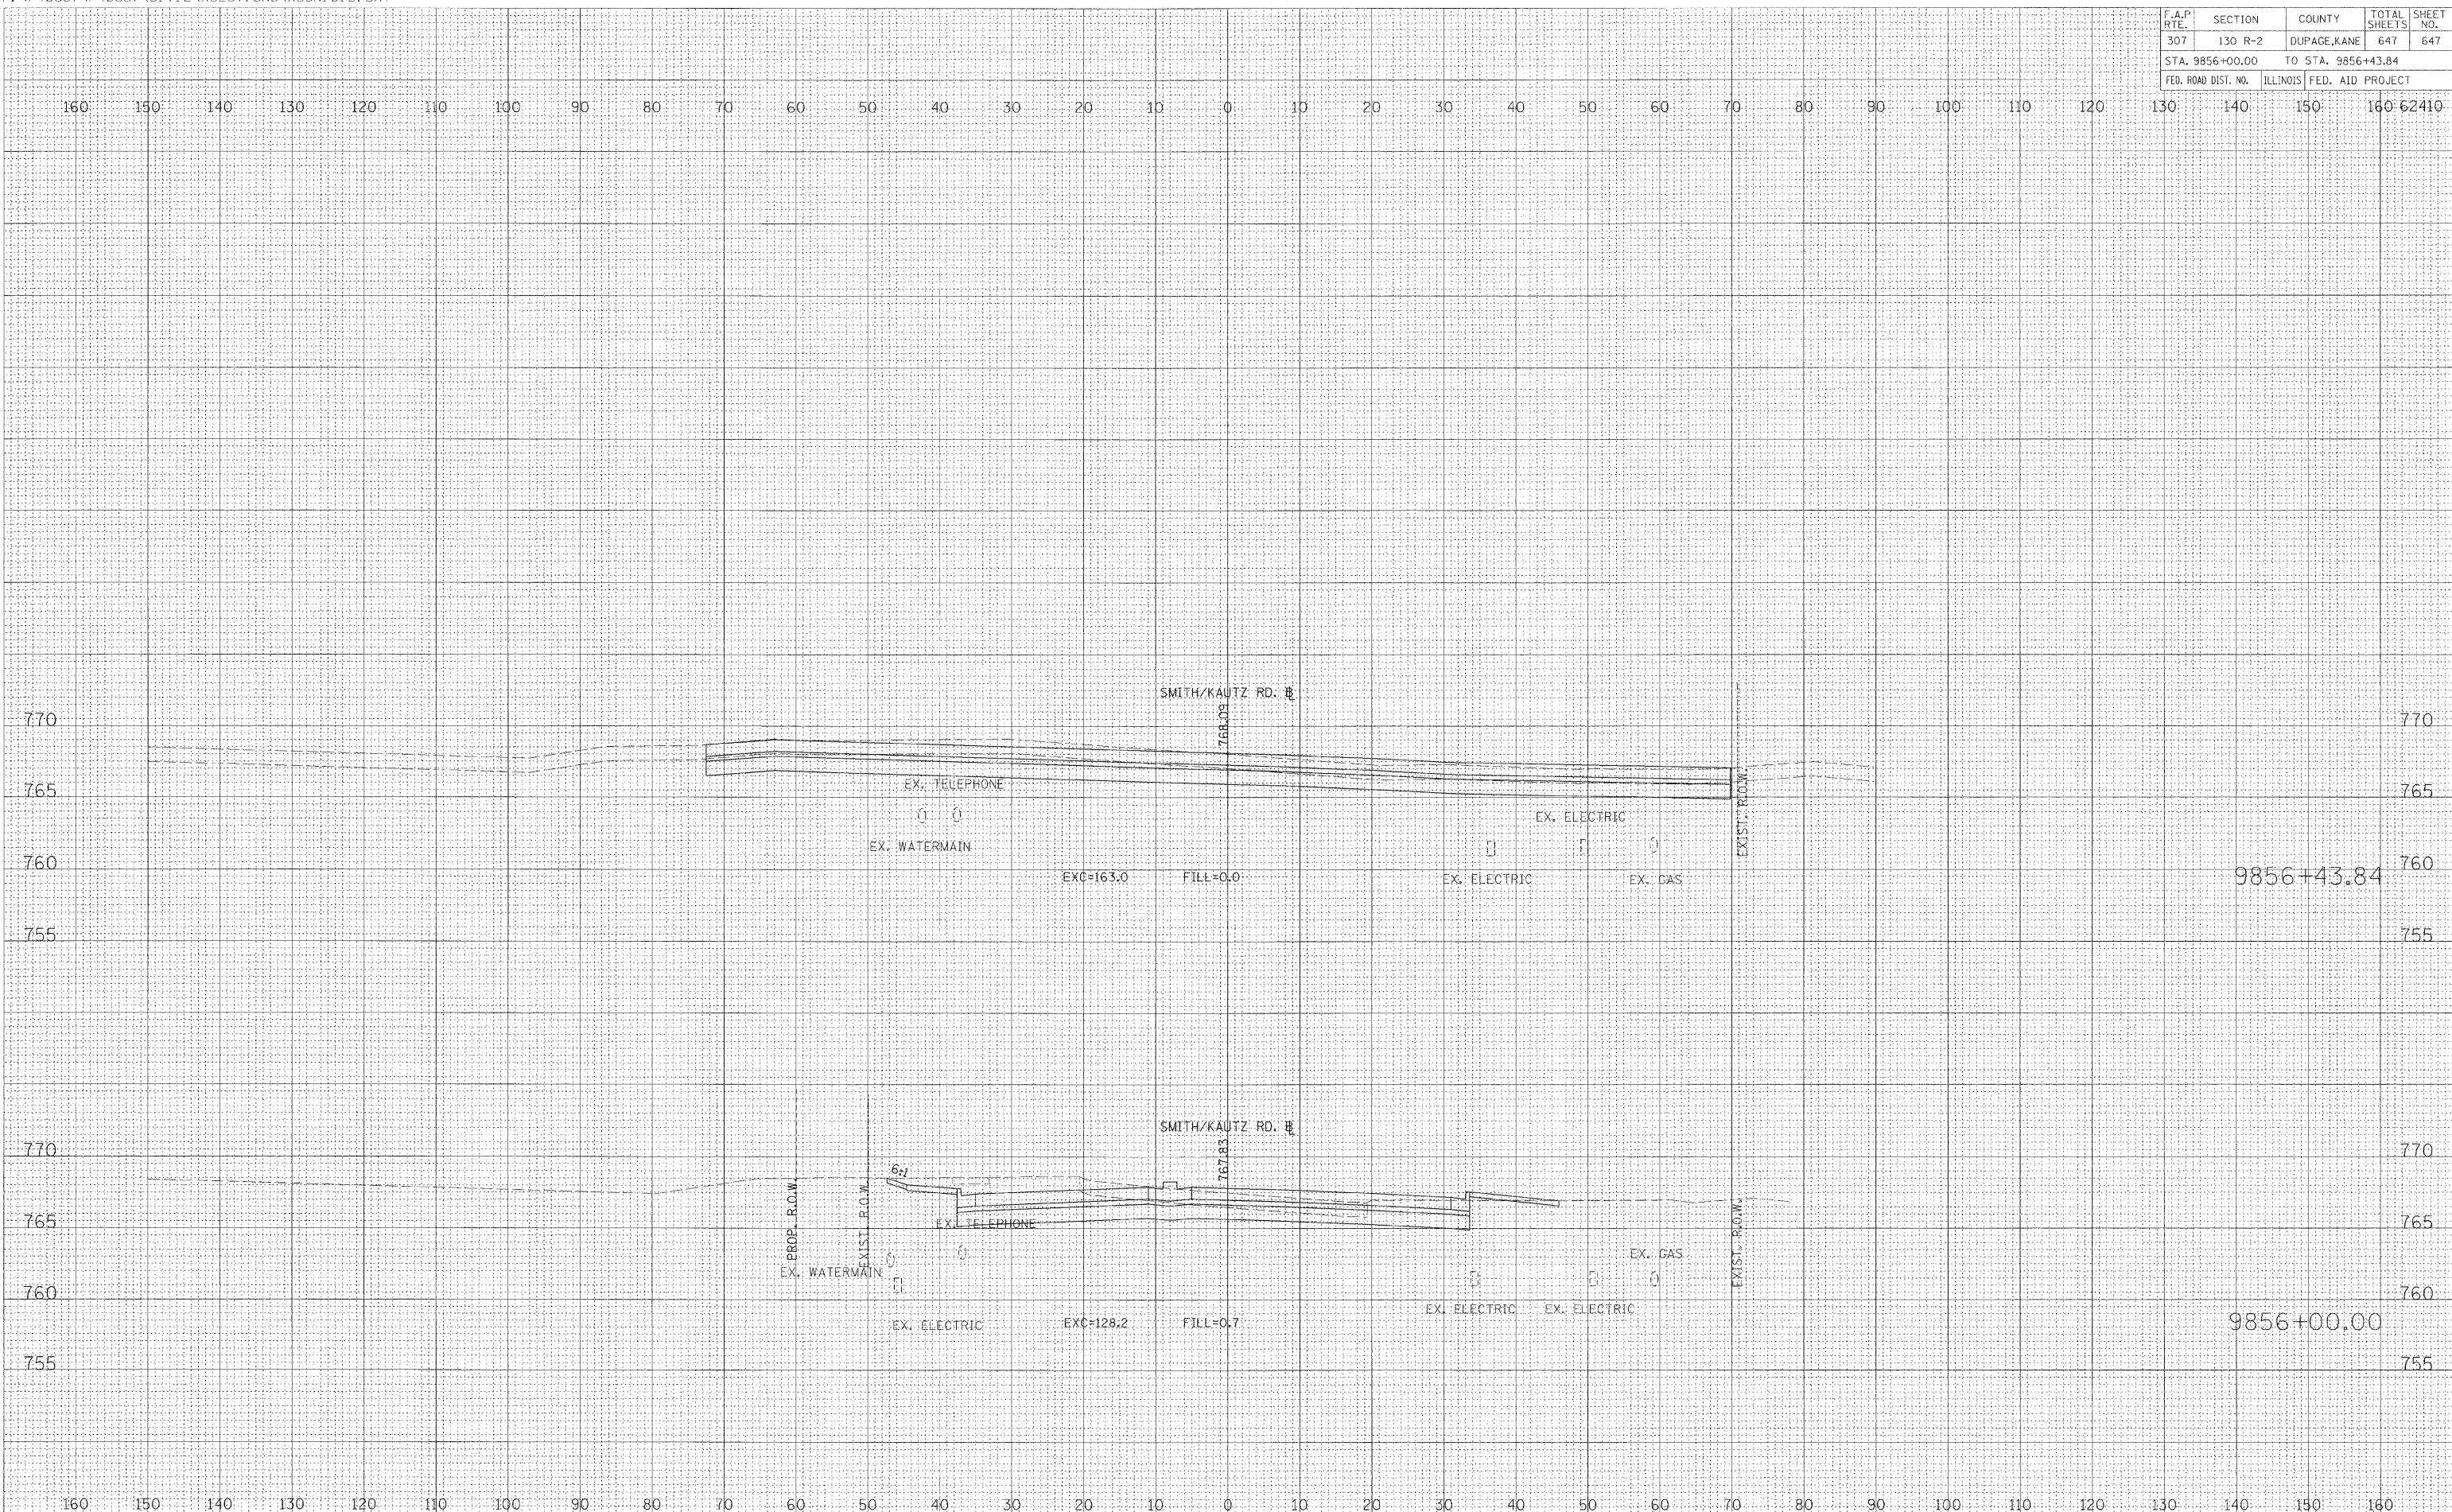

CROSS SECTIONS - SMITH AND KAUTZ ROAD

