




STA 903+47 48.40 'LT
SIGN PANEL-TYPE I, 7.5 SQ FT
TELESCOPING STEEL
SIGN SUPPORT, 15FT


SPEED
LIMIT
35
R2-I-3036

NOTE:

- SEE PROJECT DETAIL SHEETS FOR VARIABLE DEPTHS OF SUBBASE GRANULAR MATERIAL, TYPE B PLACED BENEATH CONCRETE DRIVEWAY, HMA DRIVEWAY AND VARIOUS SIDEWALK PAY ITEMS.
- THE GENERAL CONTRACTOR IS REQUIRED TO HIRE AN ENVIRONMENTAL FIRM WITH AT LEAST FIVE (5) DOCUMENTAED LEAKING UNDERGROUND STORAGE TANKS (LUST) CLEANUPS OR THAT IS PRE-QUALIFIED IN HAZARDOUS WASTE BY THE DEPARTMENT TO REMEDIATE THE SOIL CONTAMINATION AND MONITOR FOR WORKER PROTECTION.

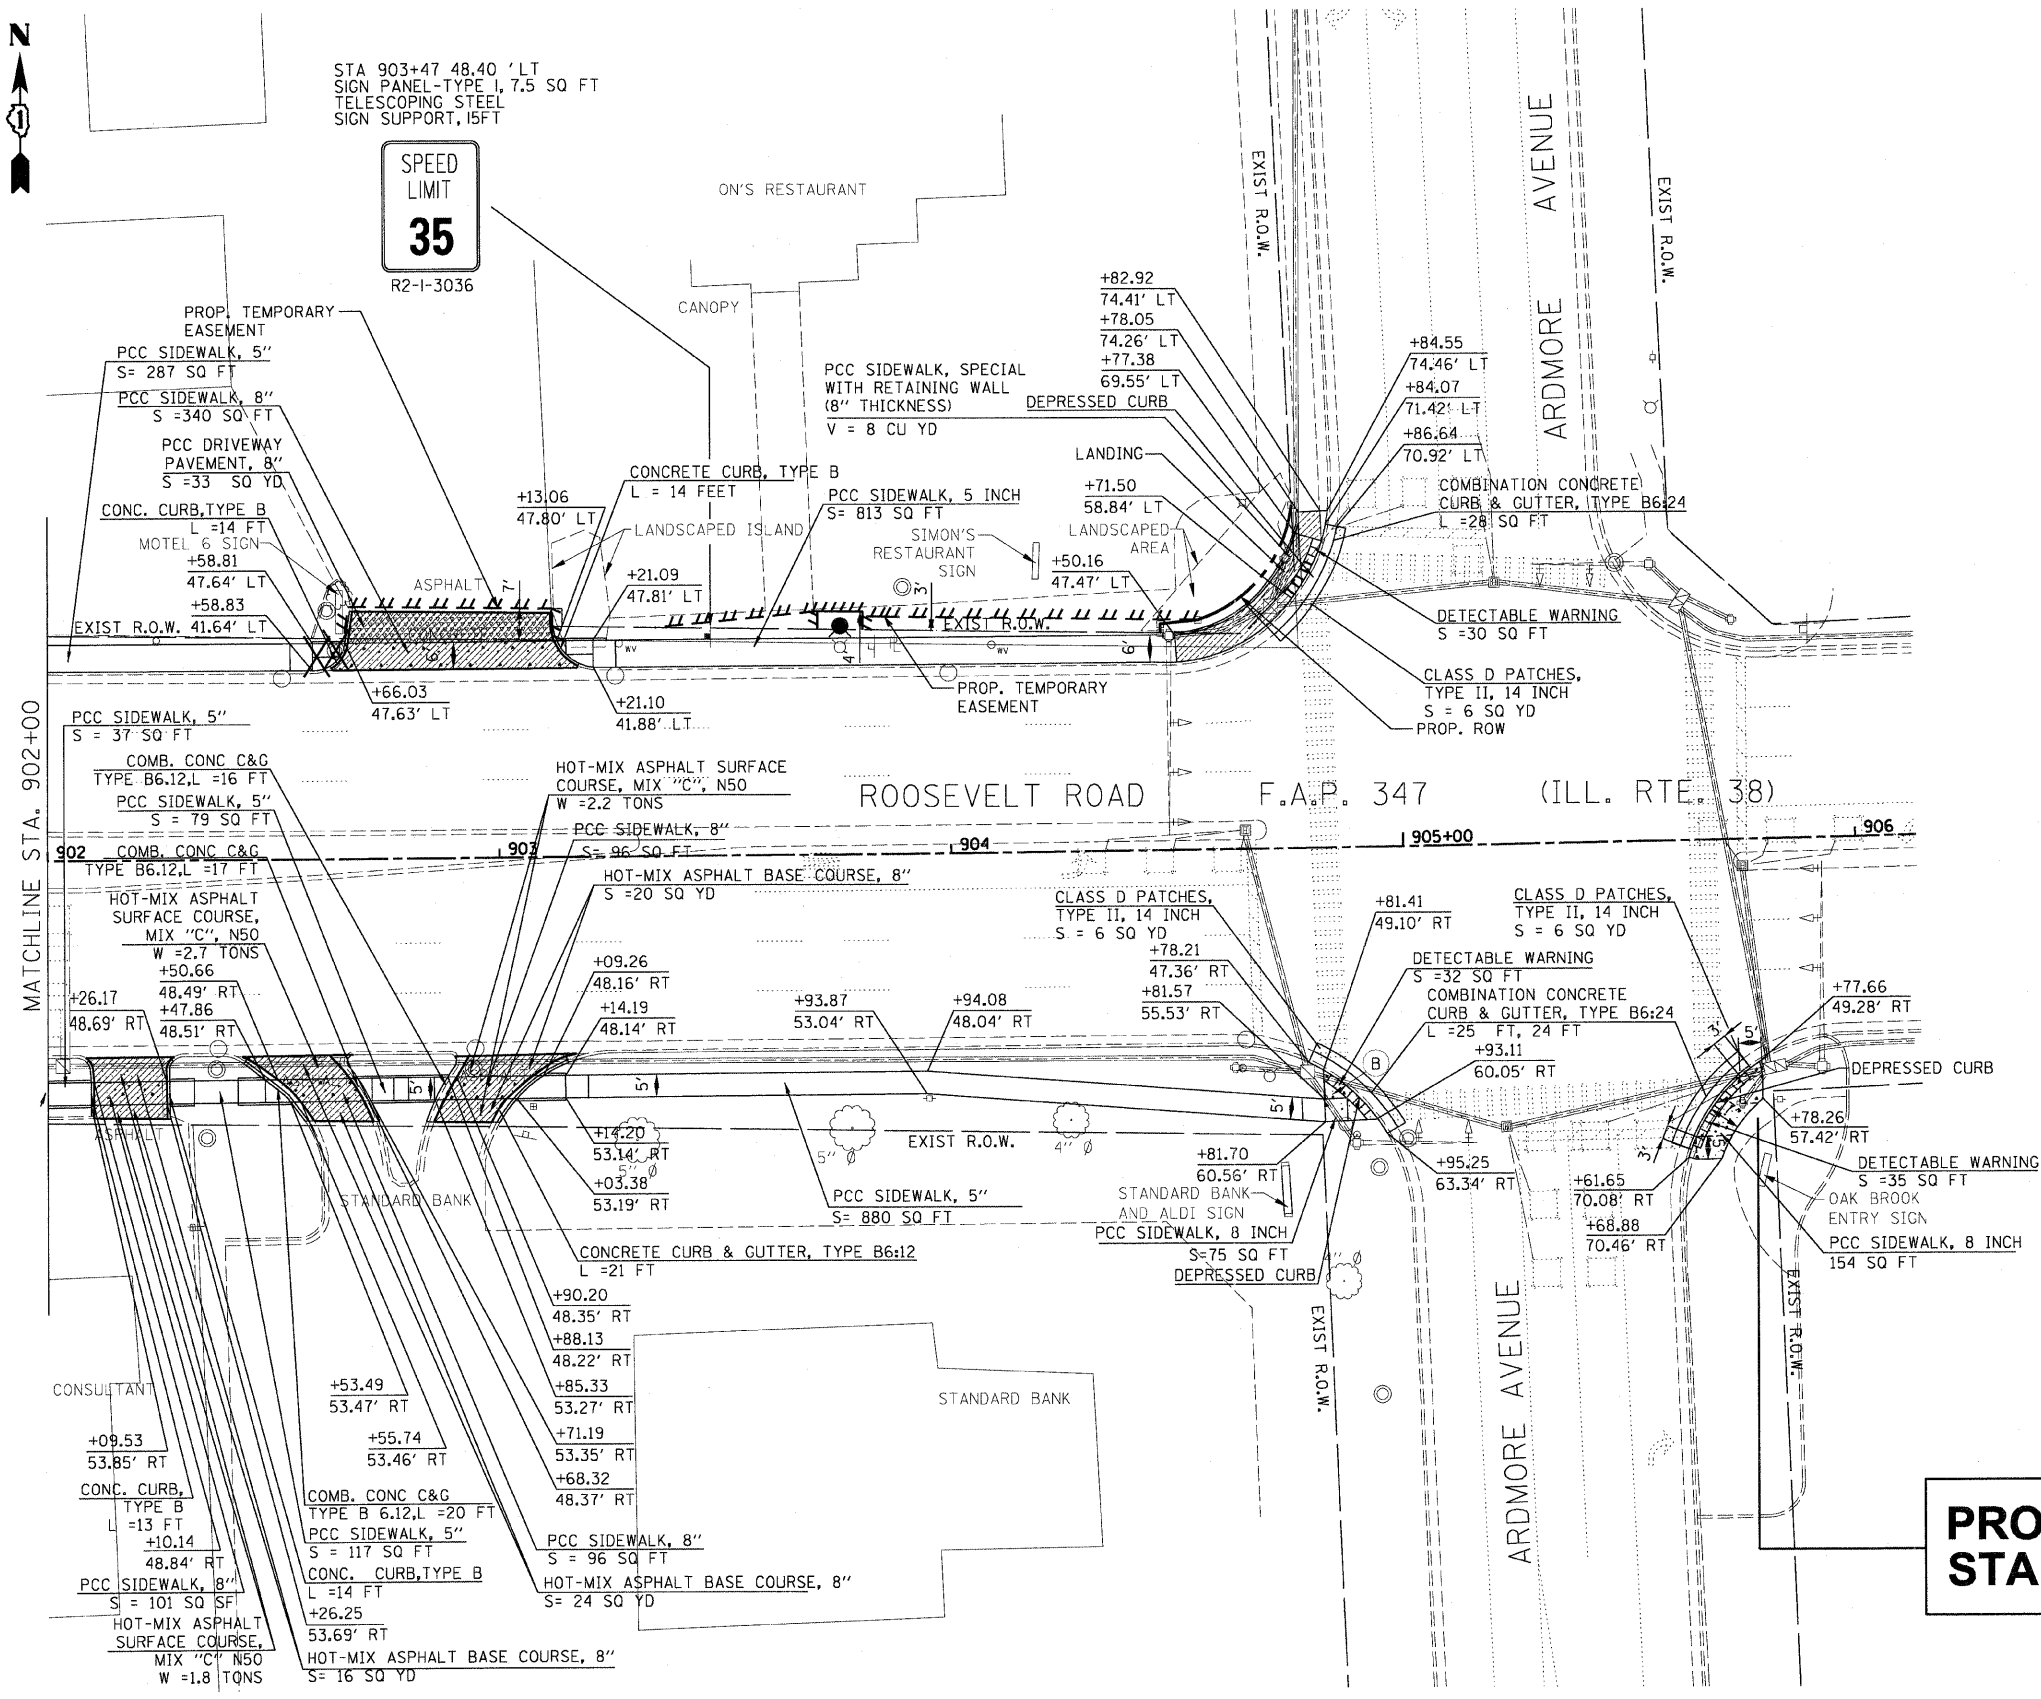

**PROJECT ENDS
STA. 905+78.26**

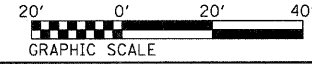

FILE NAME =	USER NAME #USER#	DESIGNED DA/SC	REVISED 10/24/2011	STATE OF ILLINOIS DEPARTMENT OF TRANSPORTATION	PROPOSED PLAN FROM STA. 902+00 TO STA. 904+99.36			F.A.P. RTE. 347	SECTION 02-00077-00-SW	COUNTY DUPAGE	TOTAL SHEETS 73	SHEET NO. 18
#FILE#	PLOT SCALE #SCALE#	CHECKED DA	REVISED 01/03/2012 ADDENDUM A		SCALE: AS SHOWN	SHEET NO. 4 OF 4 SHEETS	STA. 902+00 TO STA. 904+99.36	CONTRACT NO. 63197				
	PLOT DATE #DATE#	DATE 06/08/2011	REVISED		FED. ROAD DIST. NO. ILLINOIS FED. AID PROJECT							