








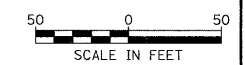
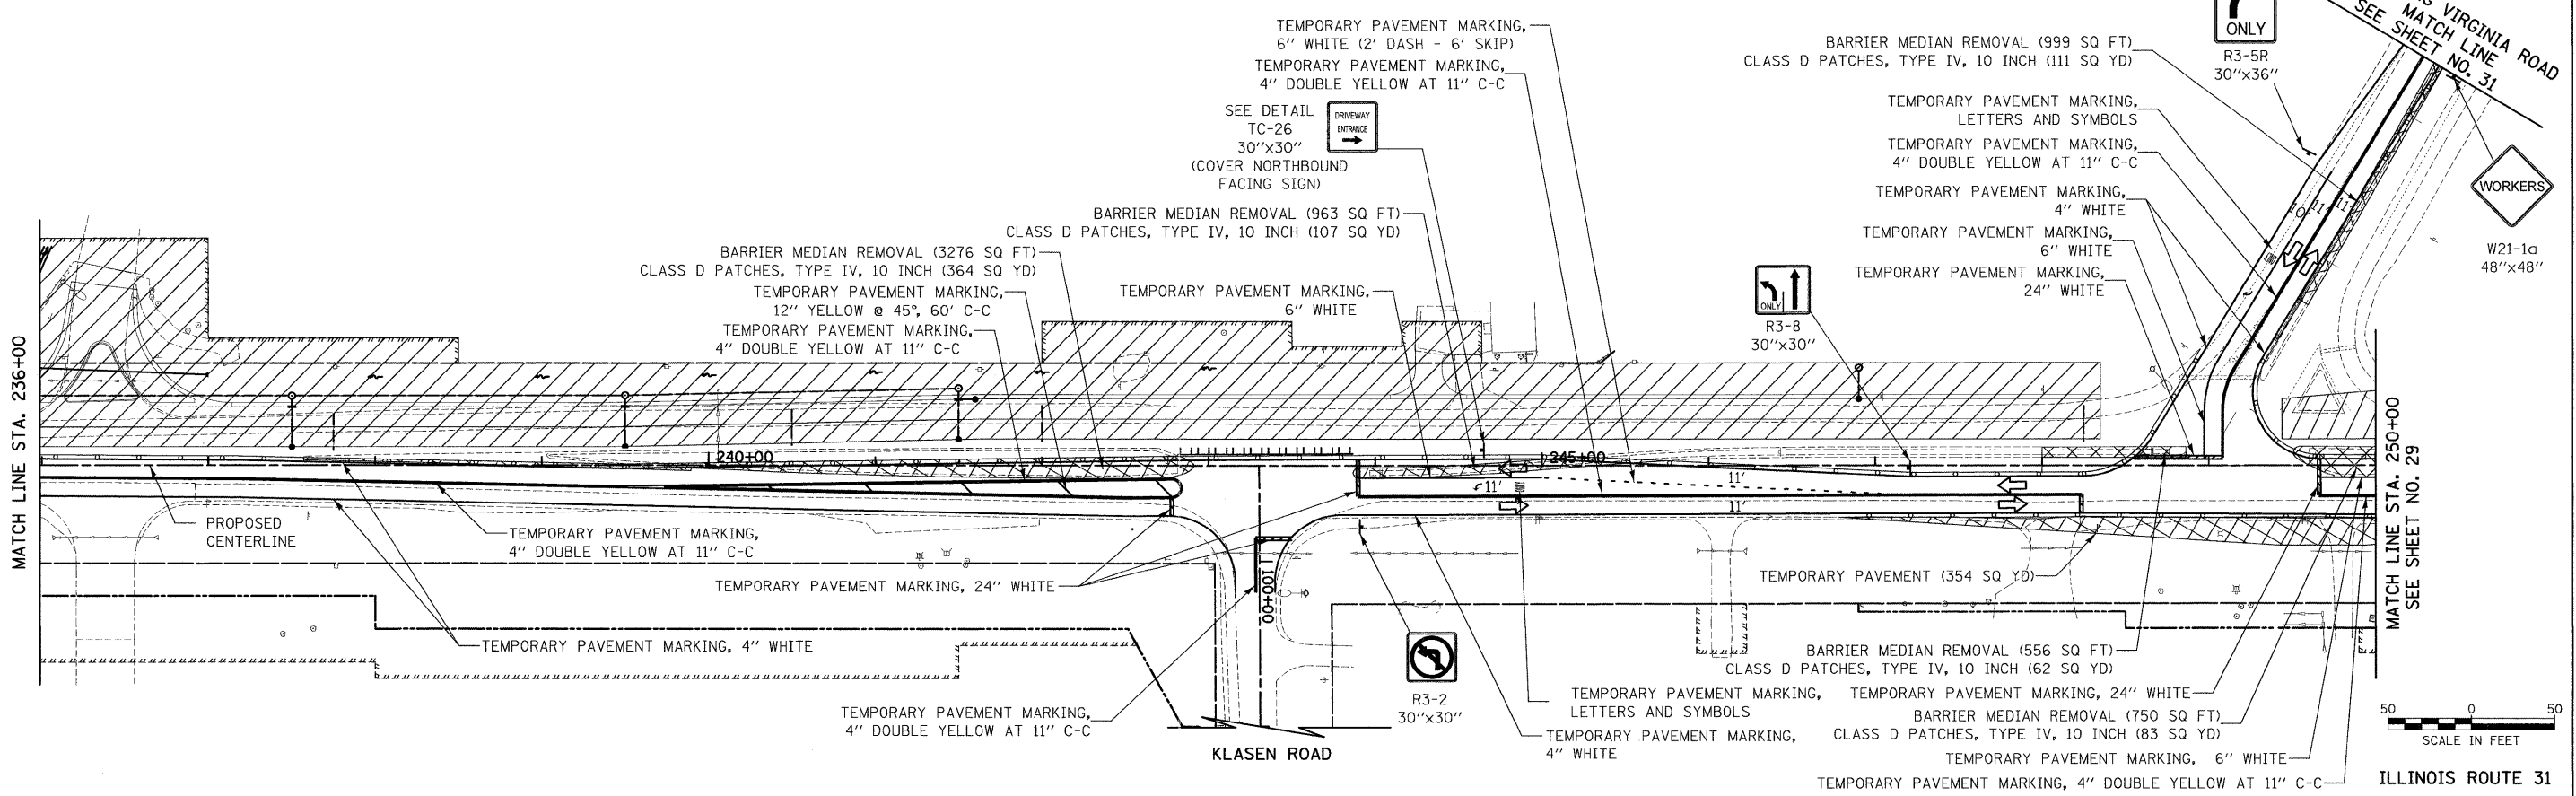
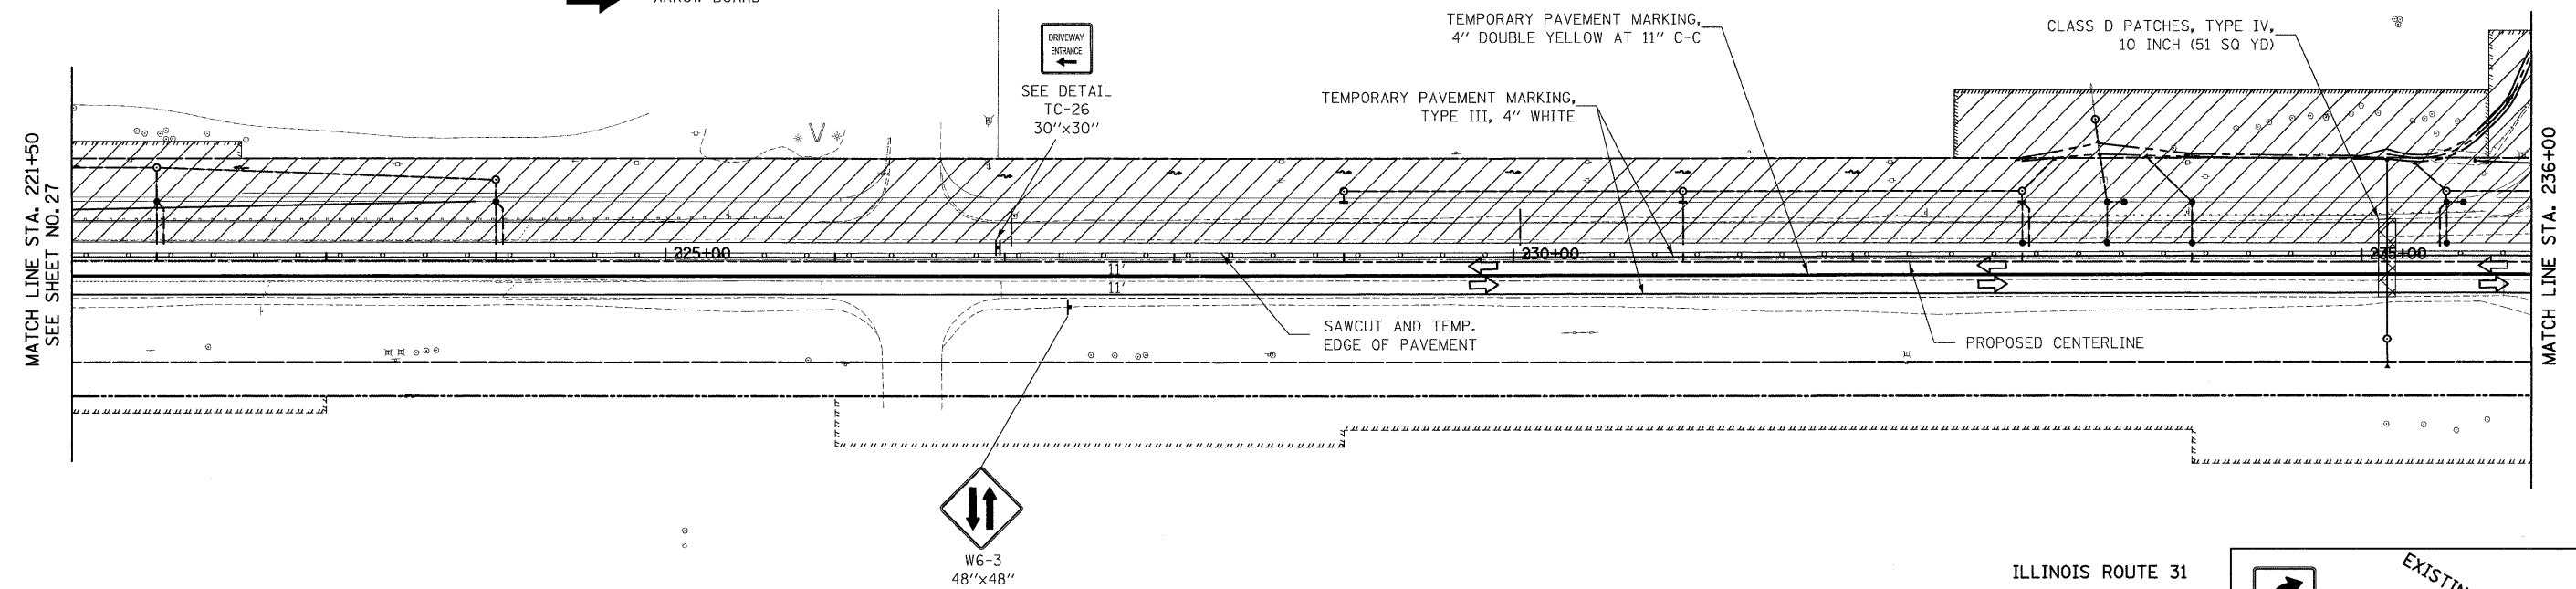


LEGEND

-  TEMPORARY PAVEMENT
-  CONSTRUCTION WORK ZONE
-  DIRECTION OF TRAFFIC FLOW
-  ARROW BOARD
-  TYPE I OR II BARRICADE
-  TYPE I OR II BARRICADE WITH FLASHING LIGHT
-  TYPE I OR II DIRECTION INDICATOR BARRICADE
-  VERTICAL PANEL
-  TYPE III BARRICADE WITH FLASHING LIGHTS



FILE NAME = Y:\2278 Virginia Klase\cad\sheet\06-MO	USER NAME = kwh.str	DESIGNED - DTE	REVISED -	STATE OF ILLINOIS DEPARTMENT OF TRANSPORTATION	MAINTENANCE OF TRAFFIC - STAGE 1A	F.A.U. RTE.	SECTION	COUNTY	TOTAL SHEETS	SHEET NO.	
		DRAWN - DTE	REVISED -			96-00209-01-PV	McHENRY	271	28		
	PLOT SCALE = 50.0000' / in.	CHECKED - GAB	REVISED -			CONTRACT NO. 63553					
	PLOT DATE = 12/9/2011	DATE - 10/24/11	REVISED -			SCALE: 1" = 50' SHEET NO. 5 OF 31 SHEETS STA. 221+50.00 TO STA. 250+00 FED. ROAD DIST. NO. 1 ILLINOIS FED. AID PROJECT HPP-4064003					