
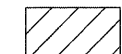




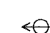


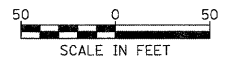
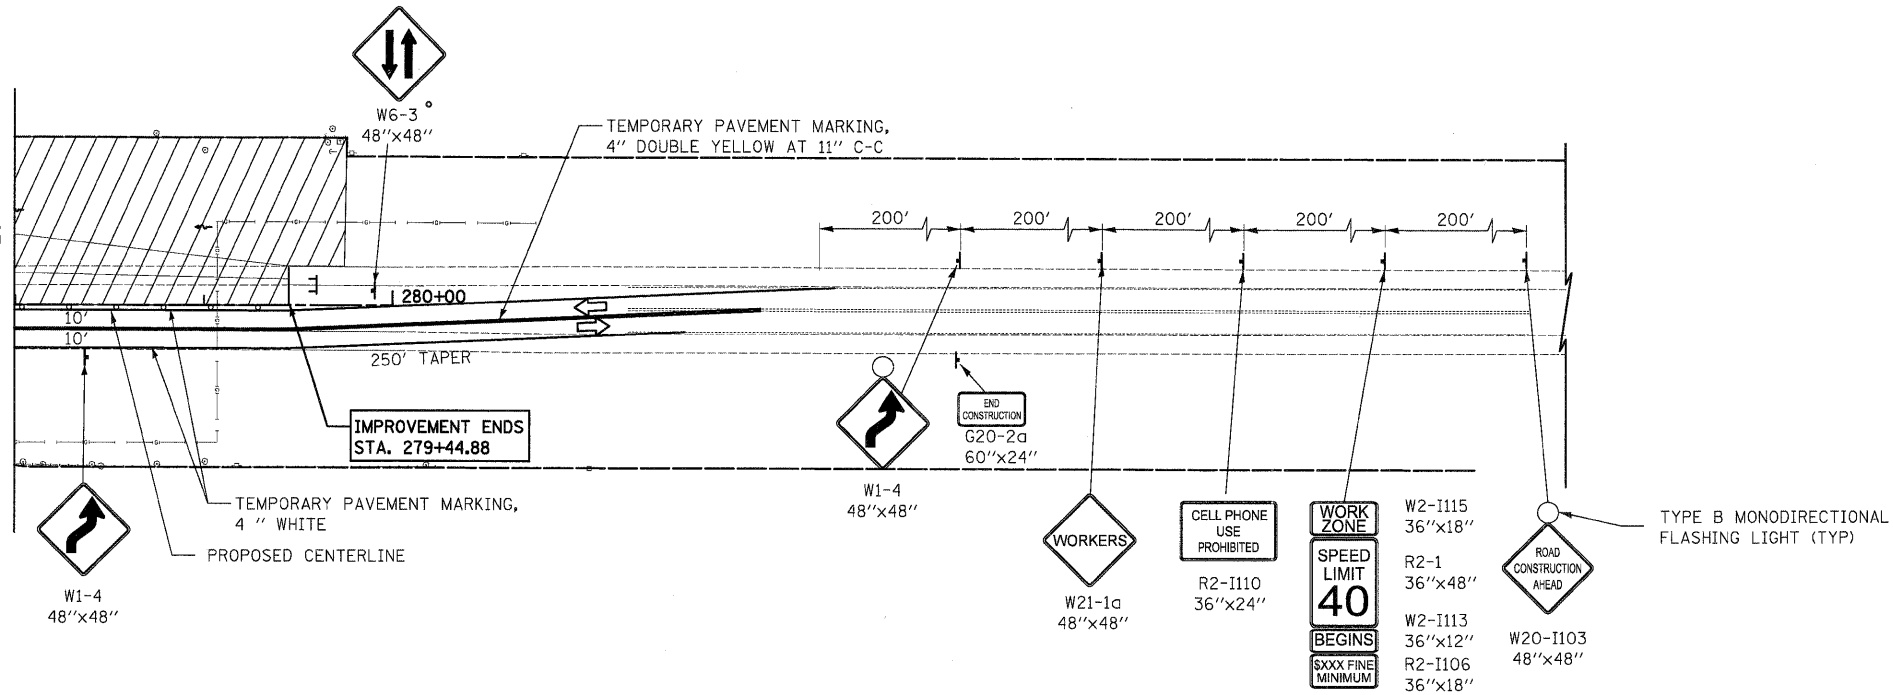


LEGEND

-  TEMPORARY PAVEMENT
-  CONSTRUCTION WORK ZONE
-  DIRECTION OF TRAFFIC FLOW
-  ARROW BOARD
-  TYPE I OR II BARRICADE
-  TYPE I OR II BARRICADE WITH FLASHING LIGHT
-  TYPE I OR II DIRECTION INDICATOR BARRICADE
-  VERTICAL PANEL
-  TYPE III BARRICADE WITH FLASHING LIGHTS

MATCH LINE STA. 278+00
IL ROUTE 31
SEE SHEET NO. 29



ILLINOIS ROUTE 31

| | | | | | | | | | | | |
|--|---------------------------------------|-----------------|-----------|---|--|---|---------------------------|--------------------------|------------------------|-----------------------------|--|
| FILE NAME = Y:\2278 Virginia Kleson\cad\sheet\06-MO | USER NAME = dte 2278_MOT_1A_04.dgn | DESIGNED - DTE | REVISED - | STATE OF ILLINOIS DEPARTMENT OF TRANSPORTATION | MAINTENANCE OF TRAFFIC - STAGE 1A | F.A.J. RTE. 3887 | SECTION 96-00209-01-PV | COUNTY McHENRY | TOTAL SHEETS 271 | SHEET NO. 30 | |
| PLOT SCALE = 50.0000' / in. | | CHECKED - GAB | REVISED - | | | SCALE: 1" = 50' | | SHEET NO. 7 OF 31 SHEETS | | STA 278+00 TO STA 279+44.88 | |
| PLOT DATE = 10/24/2011 | | DATE - 10/24/11 | REVISED - | | | FED. ROAD DIST. NO. 1 ILLINOIS FED. AID PROJECT HPP-4064(003) | | | | | |
| CONTRACT NO. 63553 | | | | | | | | | | | |