




PLAN	REVIEWED	DATE
	BY	
	NOTED	
	DATE	
	BY	
	NOTED	
	DATE	
	BY	
	NOTED	
	DATE	
	BY	
	NOTED	
	DATE	


PROFILE	REVIEWED	DATE
	BY	
	NOTED	
	DATE	
	BY	
	NOTED	
	DATE	
	BY	
	NOTED	
	DATE	
	BY	
	NOTED	
	DATE	

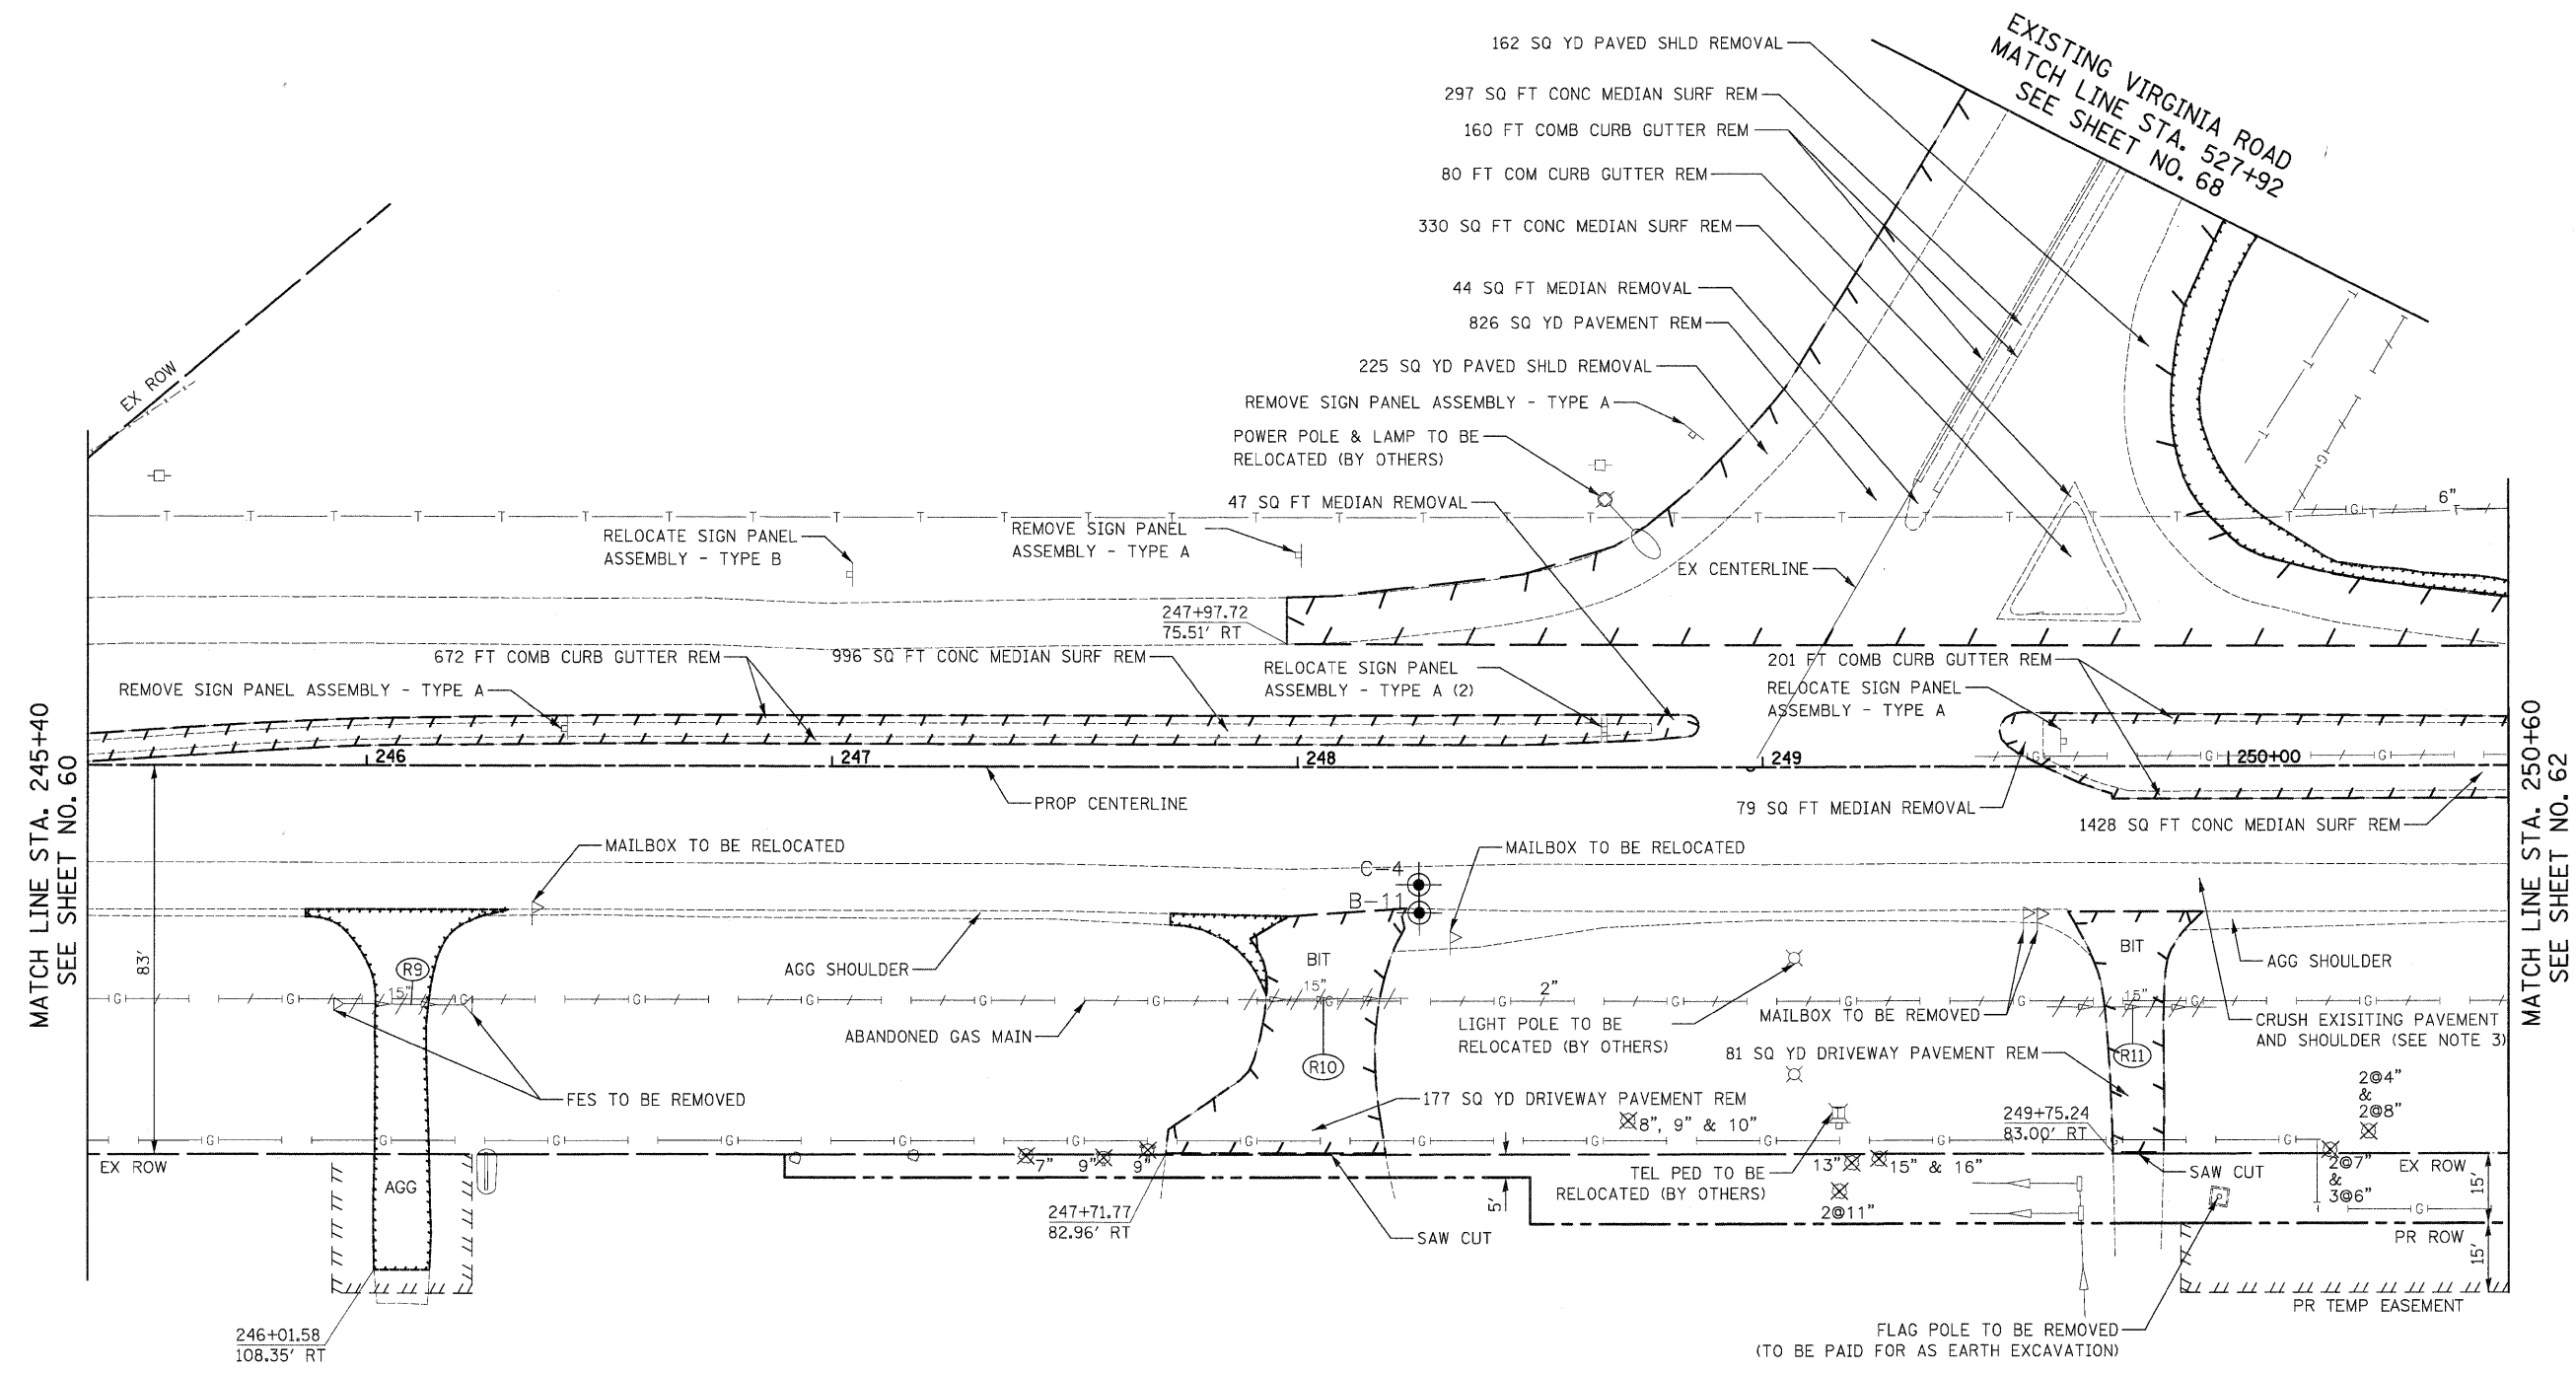

**NOTE**

1. AGG SHOULDER REMOVAL TO BE PAID FOR AS EARTH EXCAVATION
2. SEE ALIGNMENT, TIES AND BENCHMARKS SHEET NO. 21 THRU 23 FOR DETAIL ROW AND EASEMENT LOCATIONS
3. PAVEMENT SHALL BE BROKEN INTO PIECES NOT TO EXCEED 3 SQ FT IN SURFACE AREA AND TO BE PAID FOR AS EARTH EXCAVATION.

- (R9) 26' - PIPE CULVERT REMOV
- (R10) 37' - PIPE CULVERT REMOV
- (R11) 36' - PIPE CULVERT REMOV

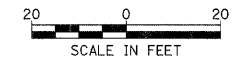

ILLINOIS ROUTE 31

FILE NAME =	USER NAME = dse	DESIGNED - KWH	REVISED -	<b>STATE OF ILLINOIS DEPARTMENT OF TRANSPORTATION</b>	<b>REMOVAL PLAN</b>	F.A.J. RTE.	SECTION	COUNTY	TOTAL SHEETS	SHEET NO.
Y:\2278 Virginia Klassen\cad\sheet\07-Removal.dwg	Y:\2278_REM_07.dgn	DRAWN - DTE	REVISED -			3887	96-00209-01-PV	McHENRY	271	61
PLOT SCALE = 28.0000' / 1" IN.		CHECKED - GAB	REVISED -			CONTRACT NO. 63553				
PLOT DATE = 10/24/2011		DATE - 10/24/11	REVISED -			FED. ROAD DIST. NO. 1 ILLINOIS FED. AID PROJECT HPP-4064(003)				