



MATCH LINE STA. 236+00
SEE SHEET NO. 93

MATCH LINE STA. 250+00

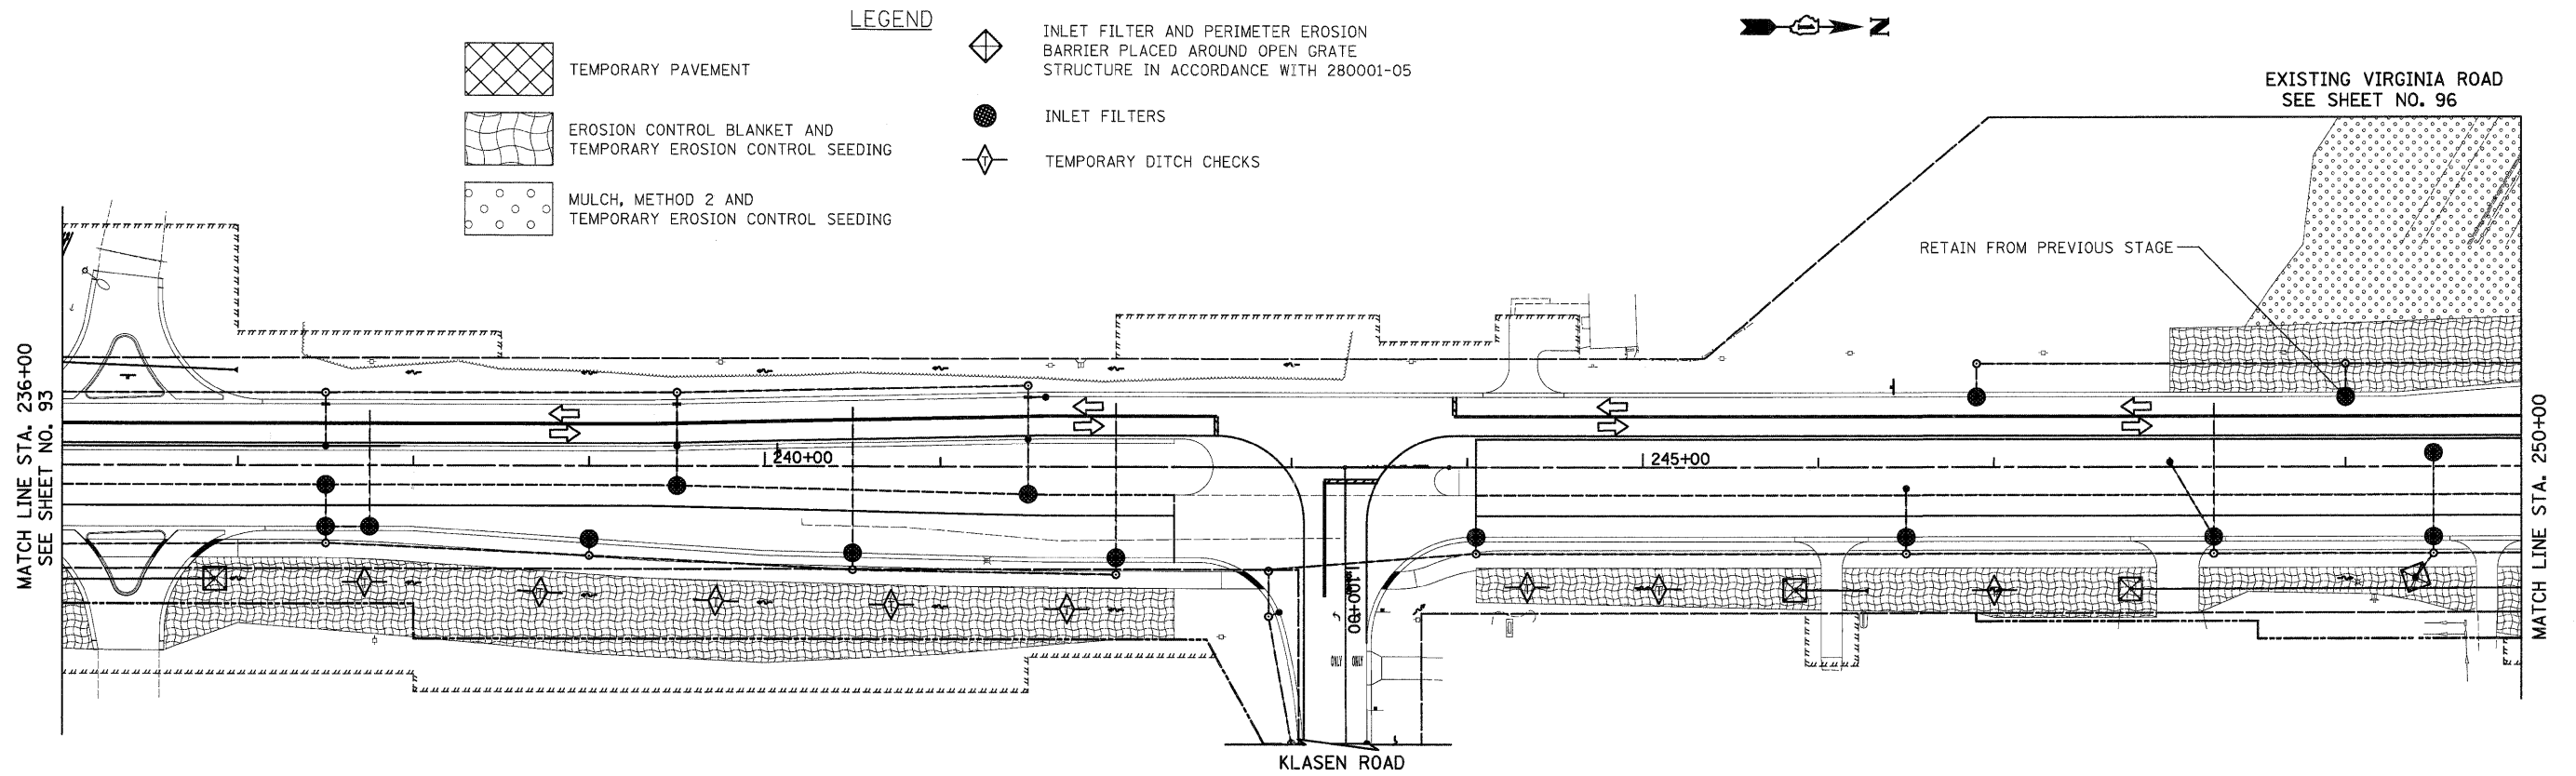

ILLINOIS ROUTE 31

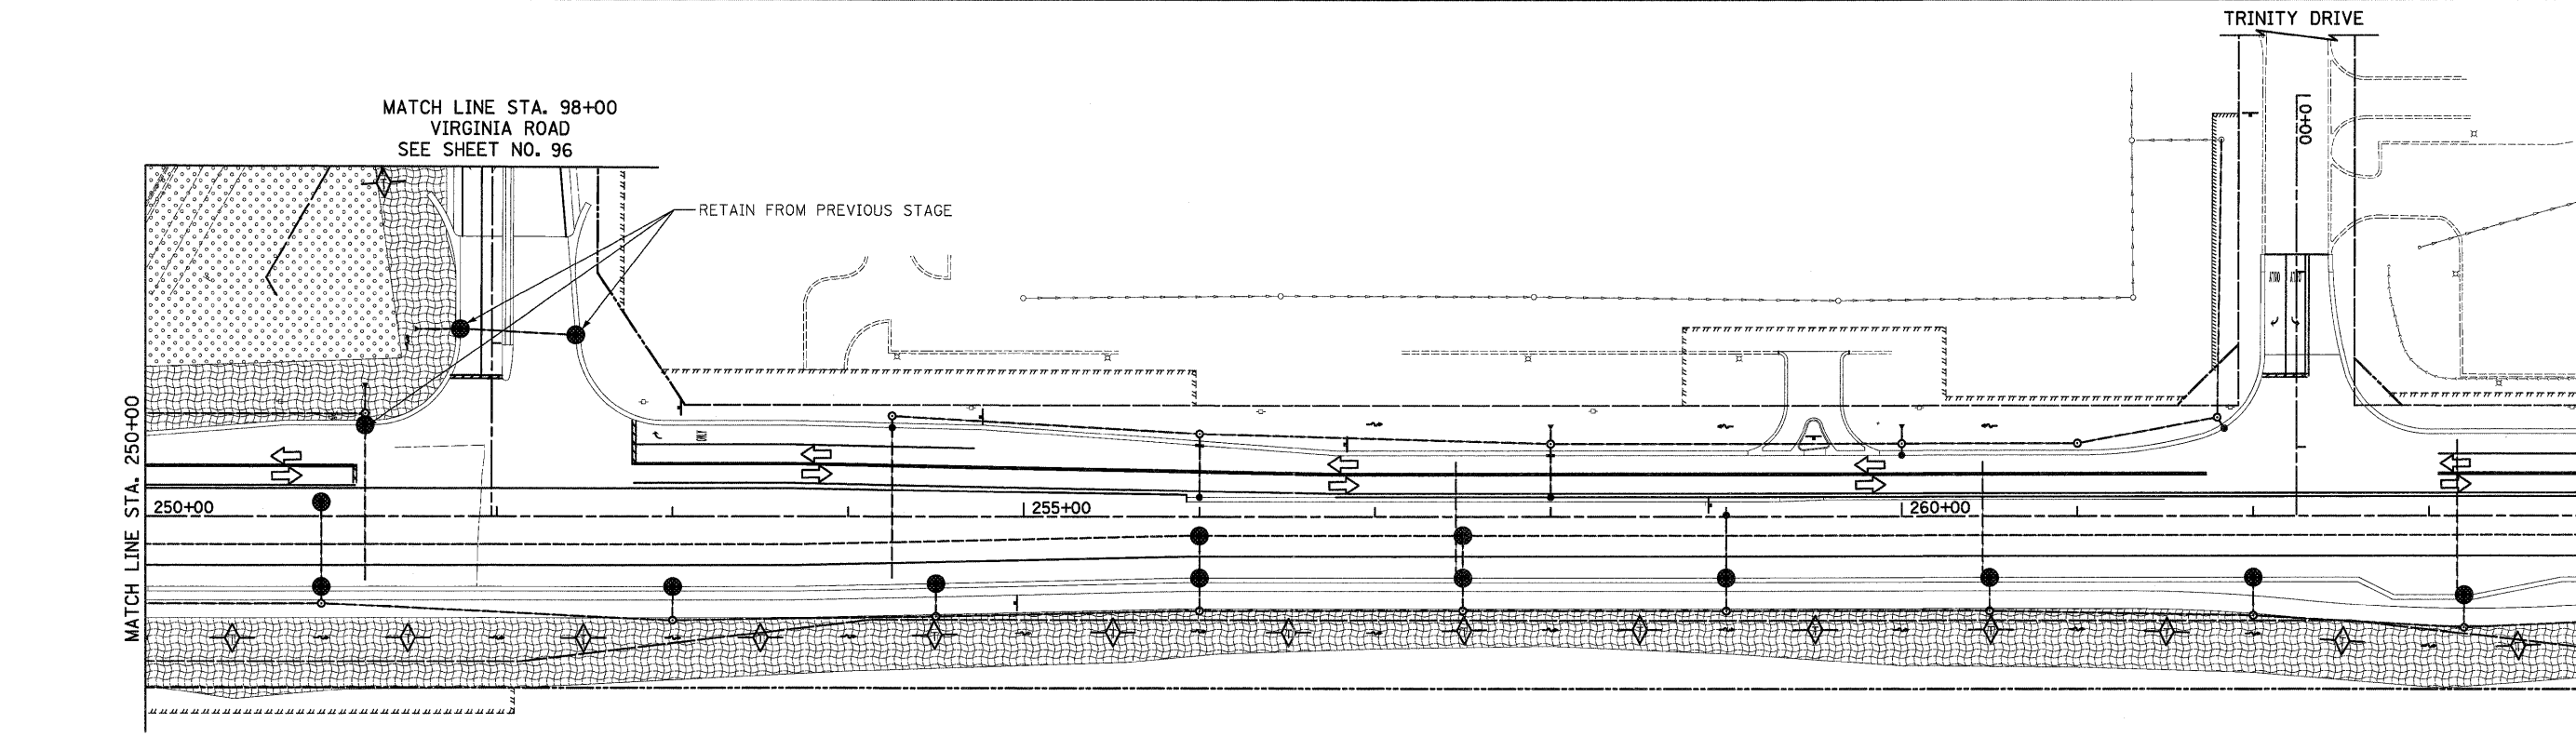

MATCH LINE STA. 264+00
SEE SHEET NO. 95



ILLINOIS ROUTE 31

- NOTES:
- ALL TEMPORARY DITCH CHECKS ARE 1 FOOT IN HEIGHT UNLESS OTHERWISE NOTED.

FILE NAME = Y:\2278 Virginia Klase\cd\sheet\10-ErosionControl\2278_ERD_07.dgn	USER NAME = dte	DESIGNED - DTE	REVISOR -	STATE OF ILLINOIS DEPARTMENT OF TRANSPORTATION	EROSION AND SEDIMENT CONTROL - STAGE 2B, 2C & 3	F.A.U. RTE. 3887	SECTION 96-00209-01-PV	COUNTY MCHENRY	TOTAL SHEETS 271	SHEET NO. 94		
PLOT SCALE = 50,0000' / in.	CHECKED - GAB	REVISOR -	SCALE: 1" = 50'			SHEET NO. 7 OF 9 SHEETS	STA. 236+00 TO STA. 264+00	FED. ROAD DIST. NO. 1 ILLINOIS FED. AID PROJECT HPP-406410031				
PLOT DATE = 10/24/2011	DATE - 10/24/11	REVISOR -	CONTRACT NO. 63553									