


DATE	
BY	
SURVEYED	
PLOTTED	
TEMPLATE	
AREAS CHECKED	
NO.	

DATE	
BY	
SURVEYED	
PLOTTED	
TEMPLATE	
AREAS CHECKED	
NO.	

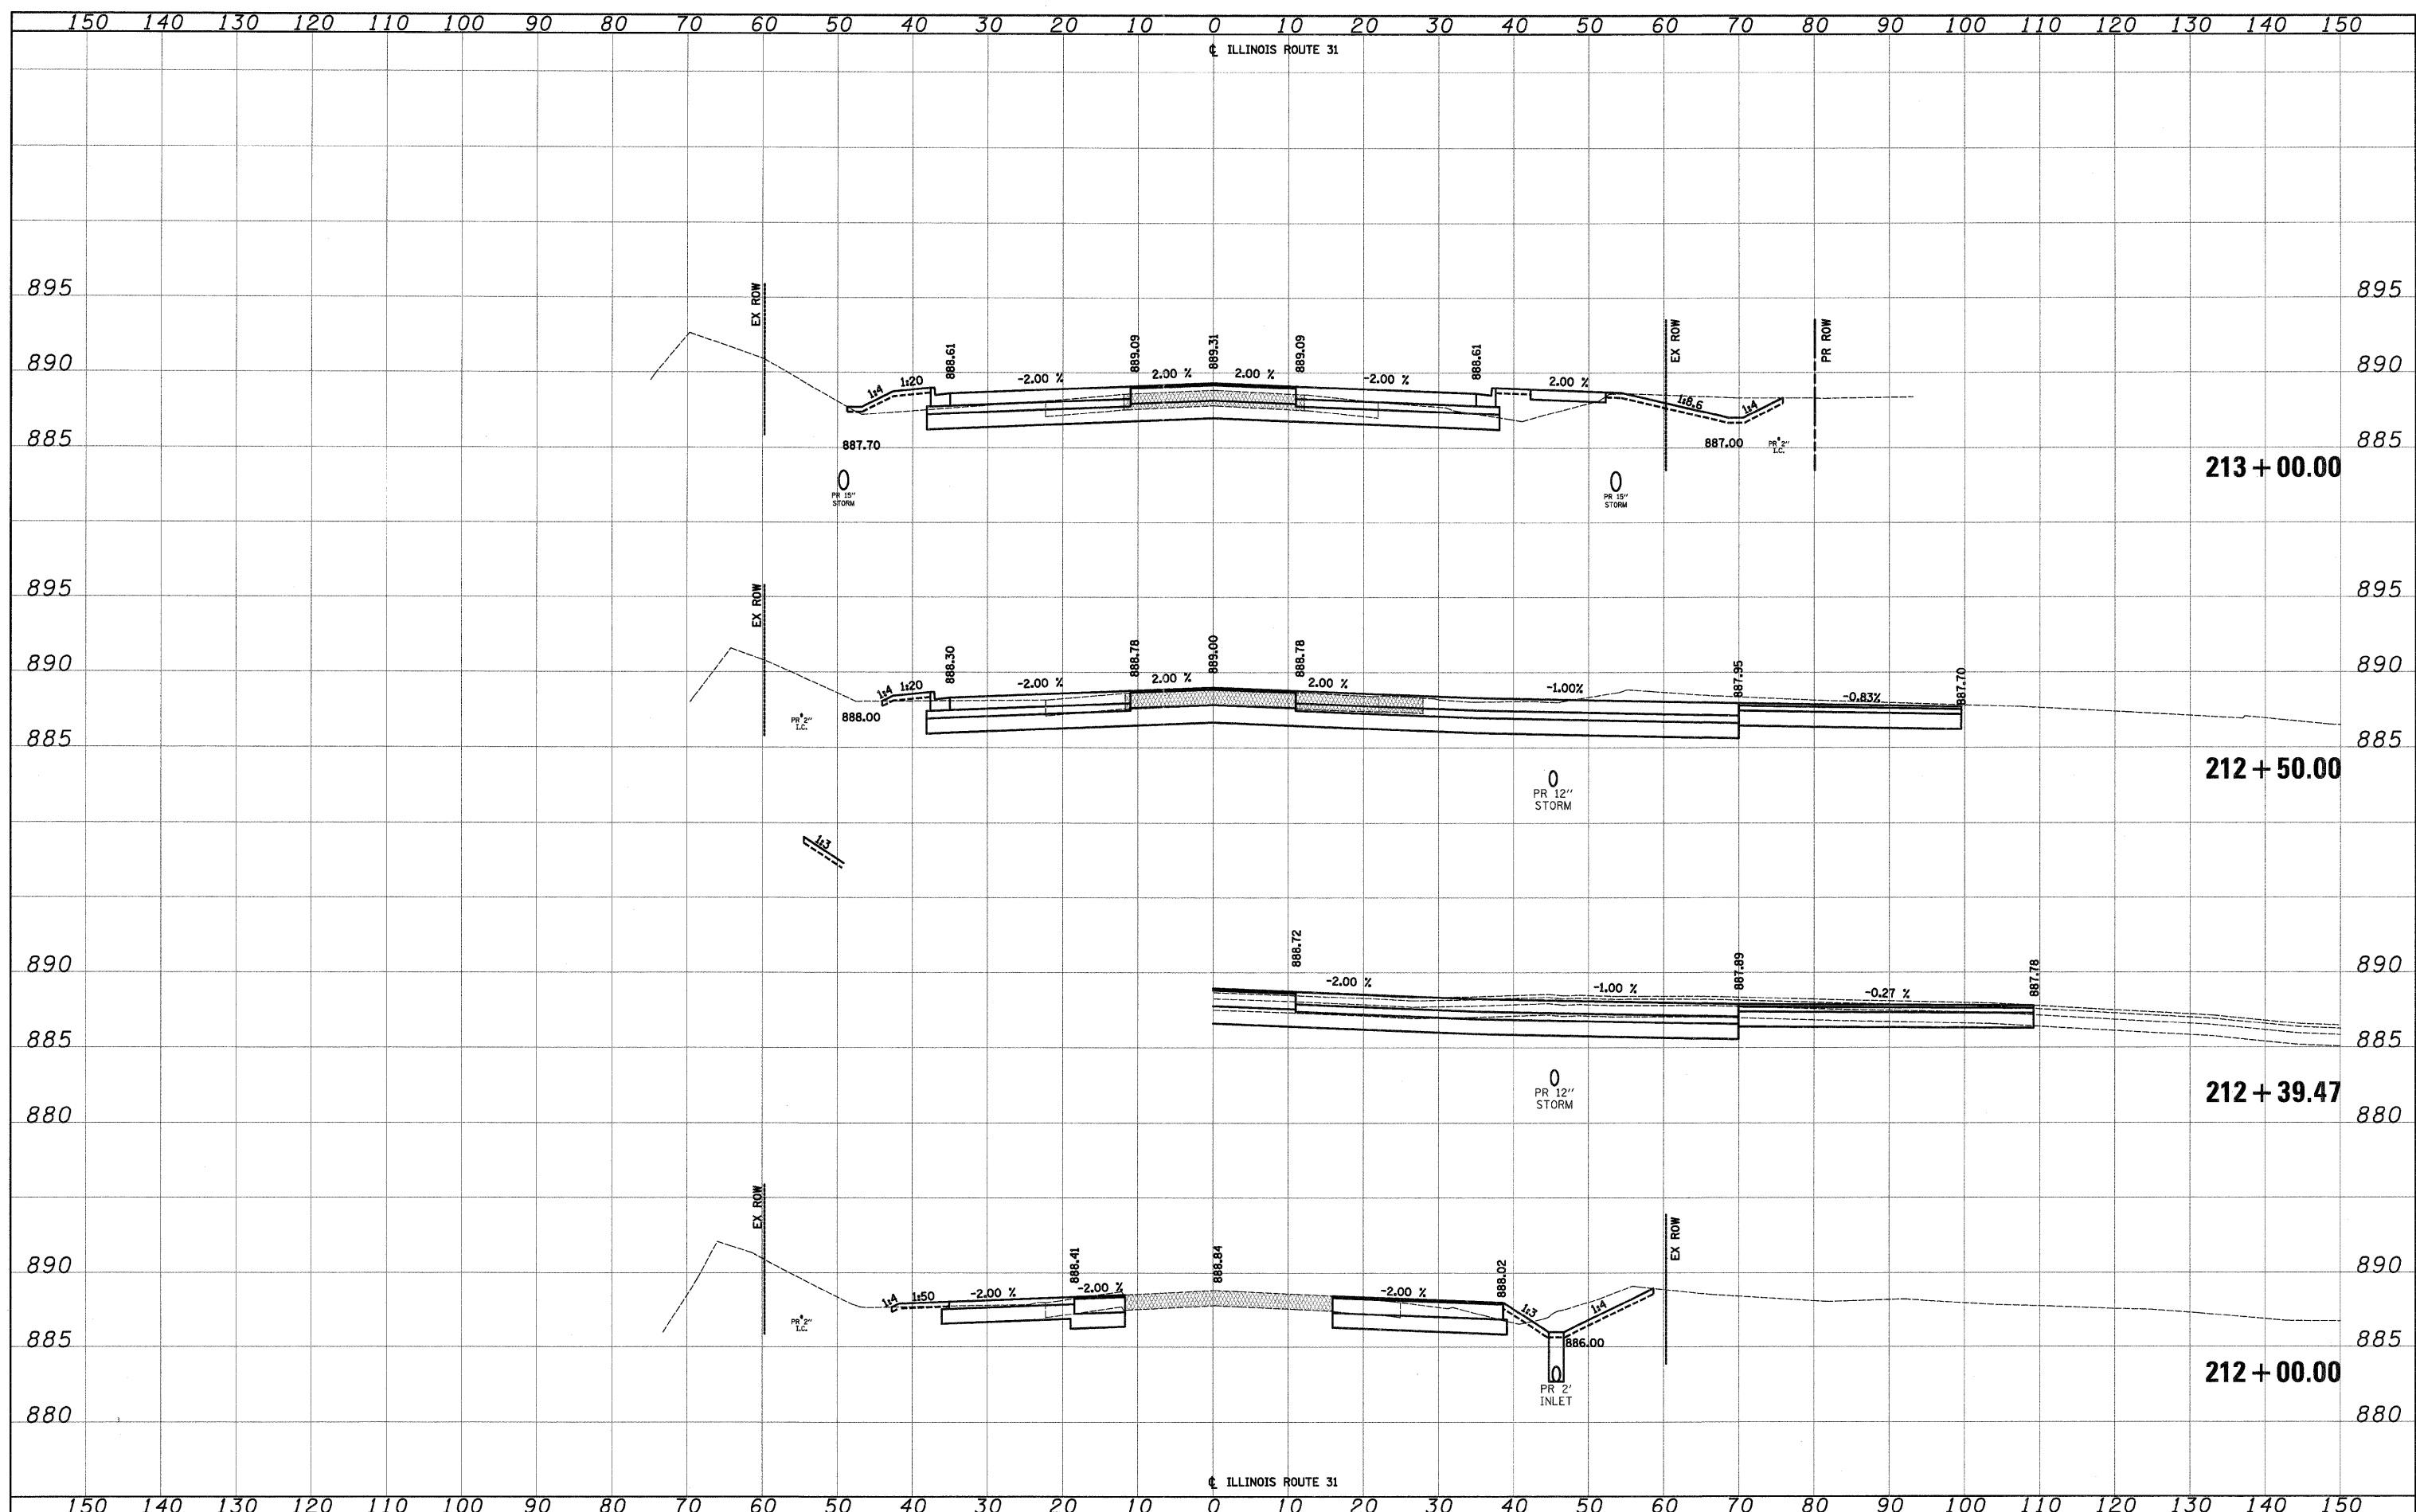

FILE NAME =  
 Y:\2278 Virginia Klassen\cod\ref\2278-shr-xsshts\p0th.dgn

USER NAME = dsa  
 DESIGNED - KWH  
 DRAWN - KWH  
 CHECKED - GAB  
 DATE - 10/24/11

REVISED -  
 REVISED -  
 REVISED -  
 REVISED -

**STATE OF ILLINOIS  
 DEPARTMENT OF TRANSPORTATION**

**CROSS SECTIONS**

SCALE: 10'H = 5'V SHEET NO. 3 OF 78 SHEETS STA. 212+00.00 TO STA. 213+00.00

F.A.J. RTE.	SECTION	COUNTY	TOTAL SHEETS	SHEET NO.
3887	96-00209-01-PV	McHENRY	271	196
CONTRACT NO. 63553			FED. ROAD DIST. NO. 1 ILLINOIS FED. AID PROJECT HPP-4064(003)	