


| | |
|---------------|--|
| DATE | |
| BY | |
| SUBMITTED | |
| PLOTTED | |
| TEMPLATE | |
| NOTE BOOK | |
| AREAS CHECKED | |
| NO. | |

| | |
|---------------|--|
| DATE | |
| BY | |
| SUBMITTED | |
| PLOTTED | |
| TEMPLATE | |
| NOTE BOOK | |
| AREAS CHECKED | |
| NO. | |

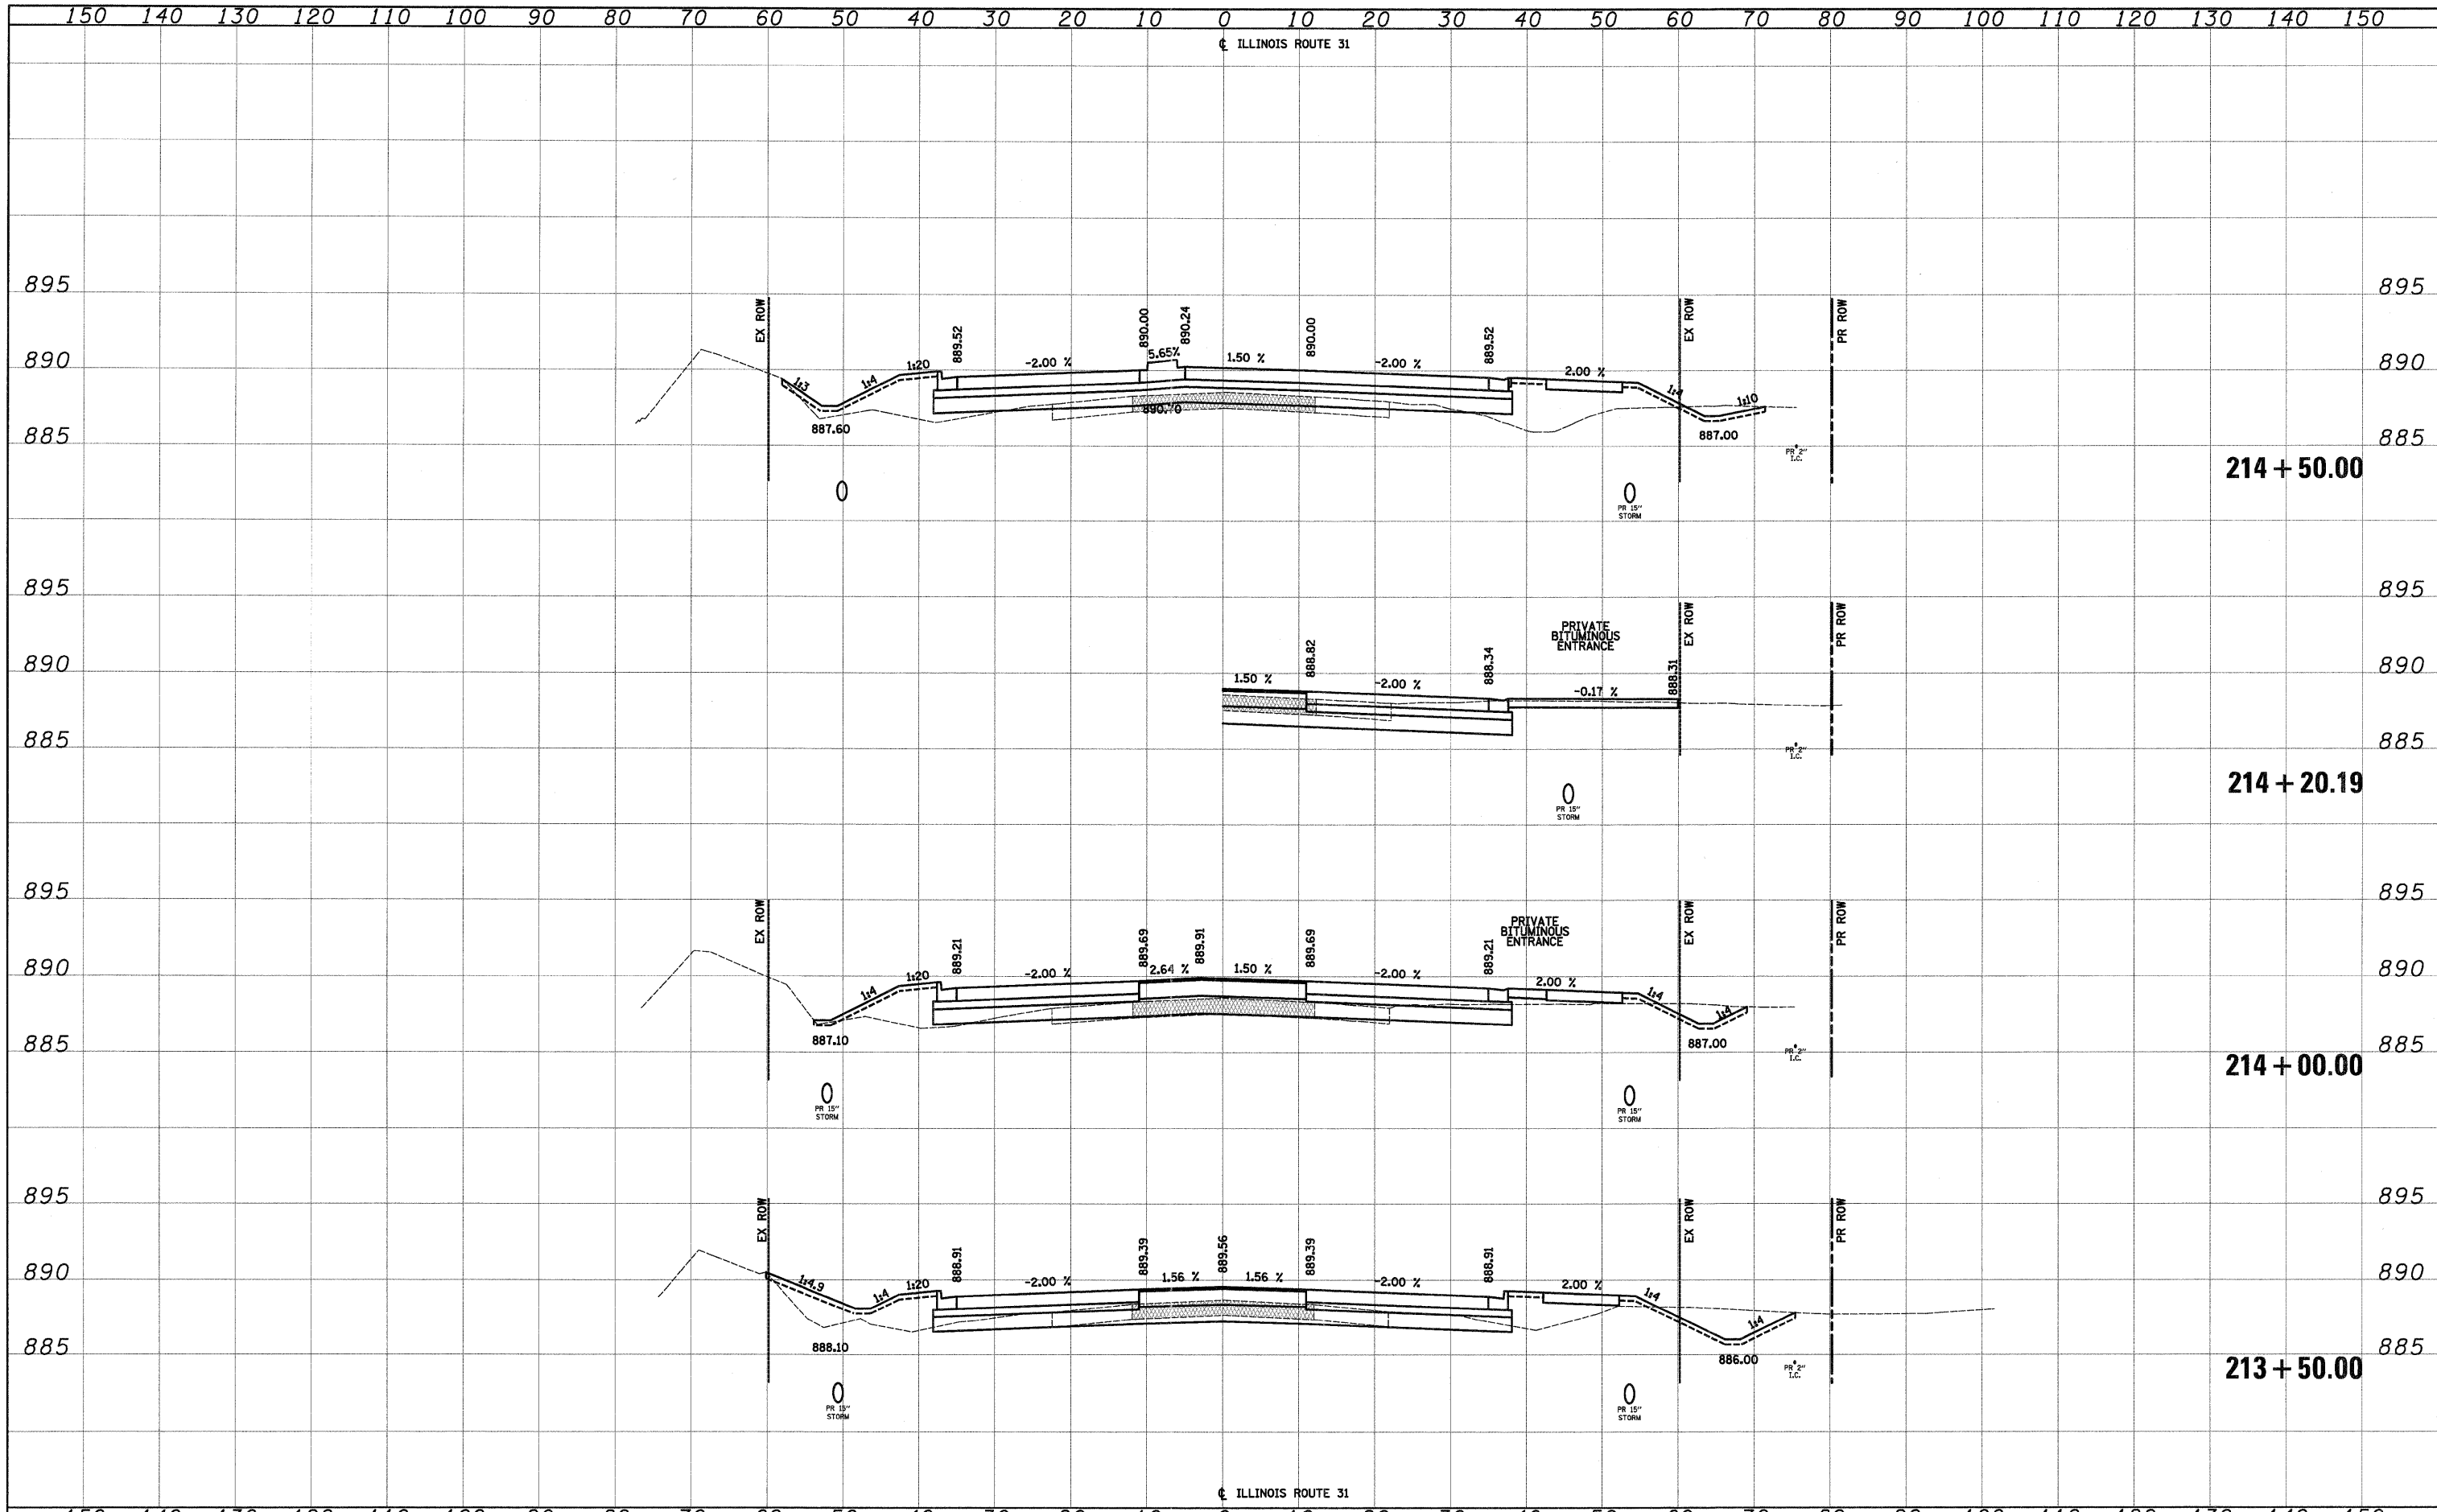

FILE NAME = Y:\2278 Virginia Klassen\load\ref\2278-shr-xssht\p01.dgn
 USER NAME = dte
 PLOT SCALE = 10.0000' / 1" = 10:1
 PLOT DATE = 10/24/2011

DESIGNED - KWH
 DRAWN - KWH
 CHECKED - GAB
 DATE - 10/24/11

REVISED -
 REVISED -
 REVISED -
 REVISED -

STATE OF ILLINOIS
 DEPARTMENT OF TRANSPORTATION

CROSS SECTIONS

SCALE: 10'H = 5'V
 SHEET NO. 4 OF 78 SHEETS
 STA. 213+50.00 TO STA. 214+50.00

| F.A.J. RTE. | SECTION | COUNTY | TOTAL SHEETS | SHEET NO. |
|--------------------|----------------|---------|--------------------------------|-----------|
| 3887 | 96-00209-01-PV | McHENRY | 271 | 197 |
| CONTRACT NO. 63553 | | | FED. AID PROJECT HPP-4064(003) | |