


DATE	
BY	
SURVEYED	
PLOTTED	
TEMPLATE	
AREAS	
CHECKED	
NO.	

DATE	
BY	
SURVEYED	
PLOTTED	
TEMPLATE	
AREAS	
CHECKED	
NO.	

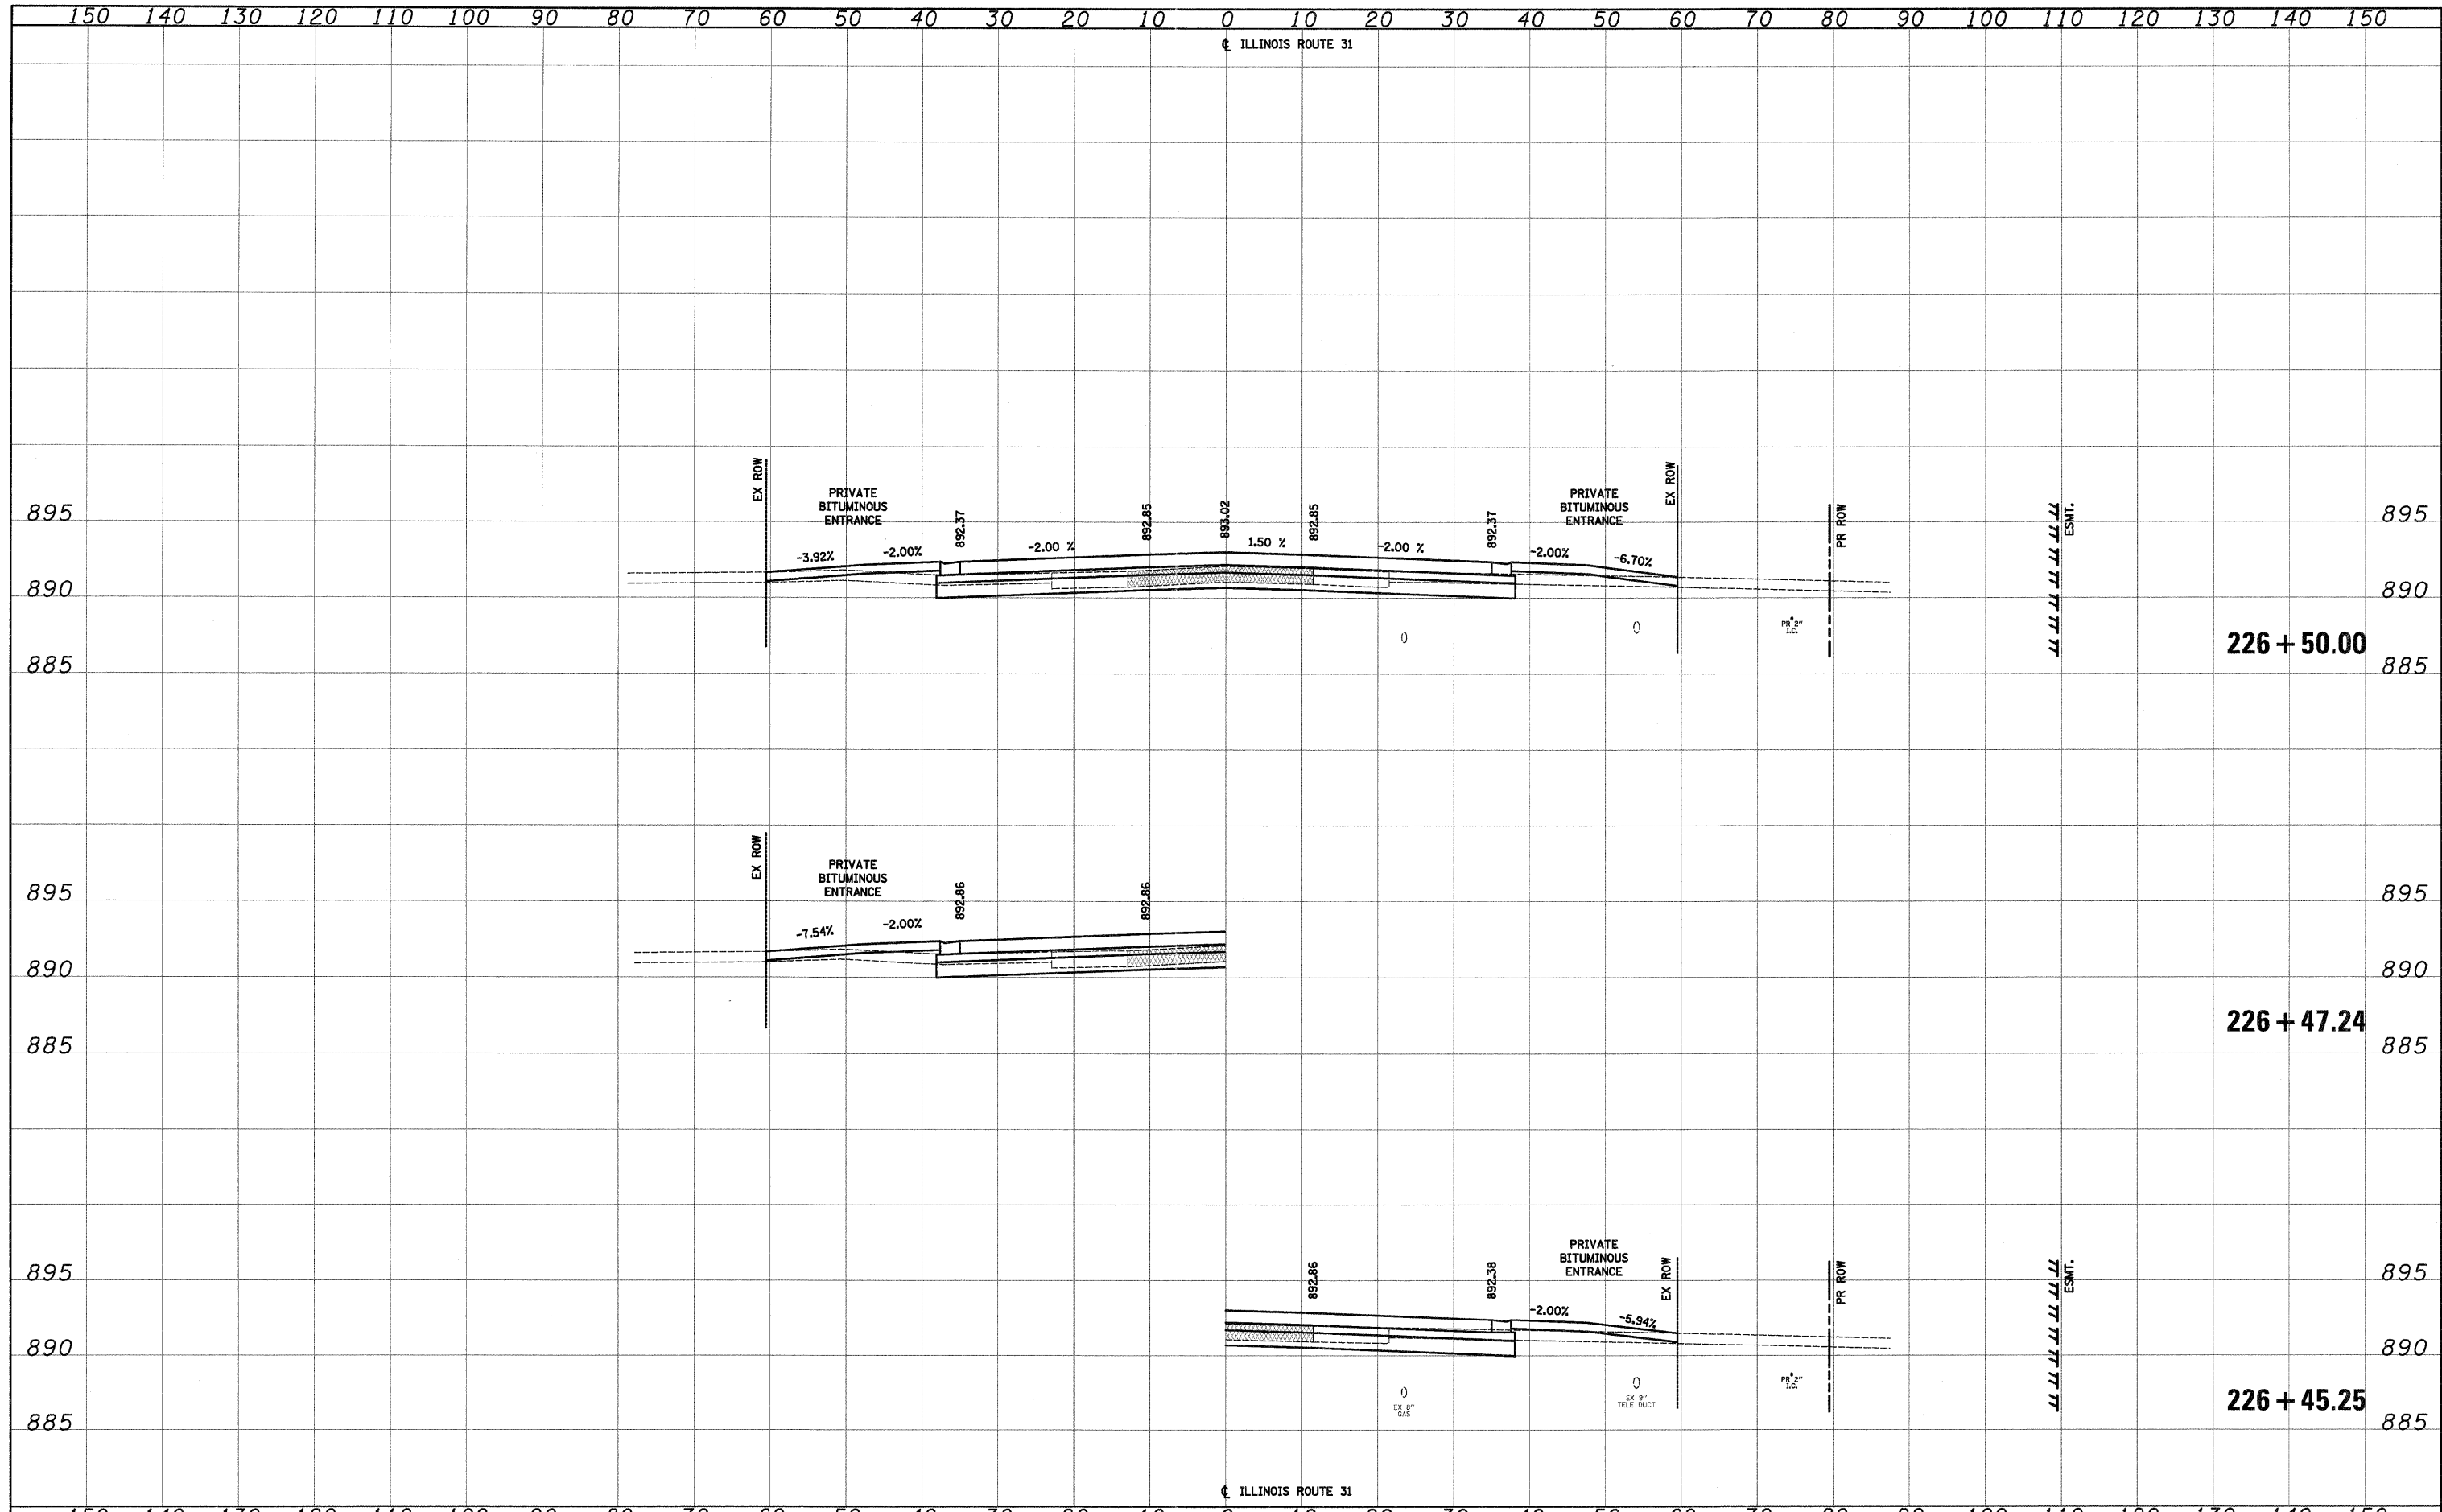

FILE NAME =	USER NAME = dse	DESIGNED - KWH	REVISED -	<b>STATE OF ILLINOIS DEPARTMENT OF TRANSPORTATION</b>	<b>CROSS SECTIONS</b>		F.A.U. RTE. 3887	SECTION 96-00209-01-PV	COUNTY McHENRY	TOTAL SHEETS 271	SHEET NO. 207	
Y:\2278 Virginia Klasen\oad\ref\2278-shr\ssht\bu.th.dgn		DRAWN - KWH	REVISED -		SCALE: 10'H: 5'V	SHEET NO. 14 OF 78 SHEETS	STA. 226+45.25 TO STA. 226+50.00	FED. ROAD DIST. NO. 1 ILLINOIS FED. AID PROJECT HPP-4064(003)				
PLOT SCALE = 10.0000' / 1\"/>												
PLOT DATE = 10/24/2011	DATE = 10/24/11	CHECKED - GAB	REVISED -		CONTRACT NO. 63553							