


DATE	
BY	
SURVEYED	
PLANNED	
NOTED	
AREAS CHECKED	

DATE	
BY	
SURVEYED	
PLANNED	
NOTED	
AREAS CHECKED	

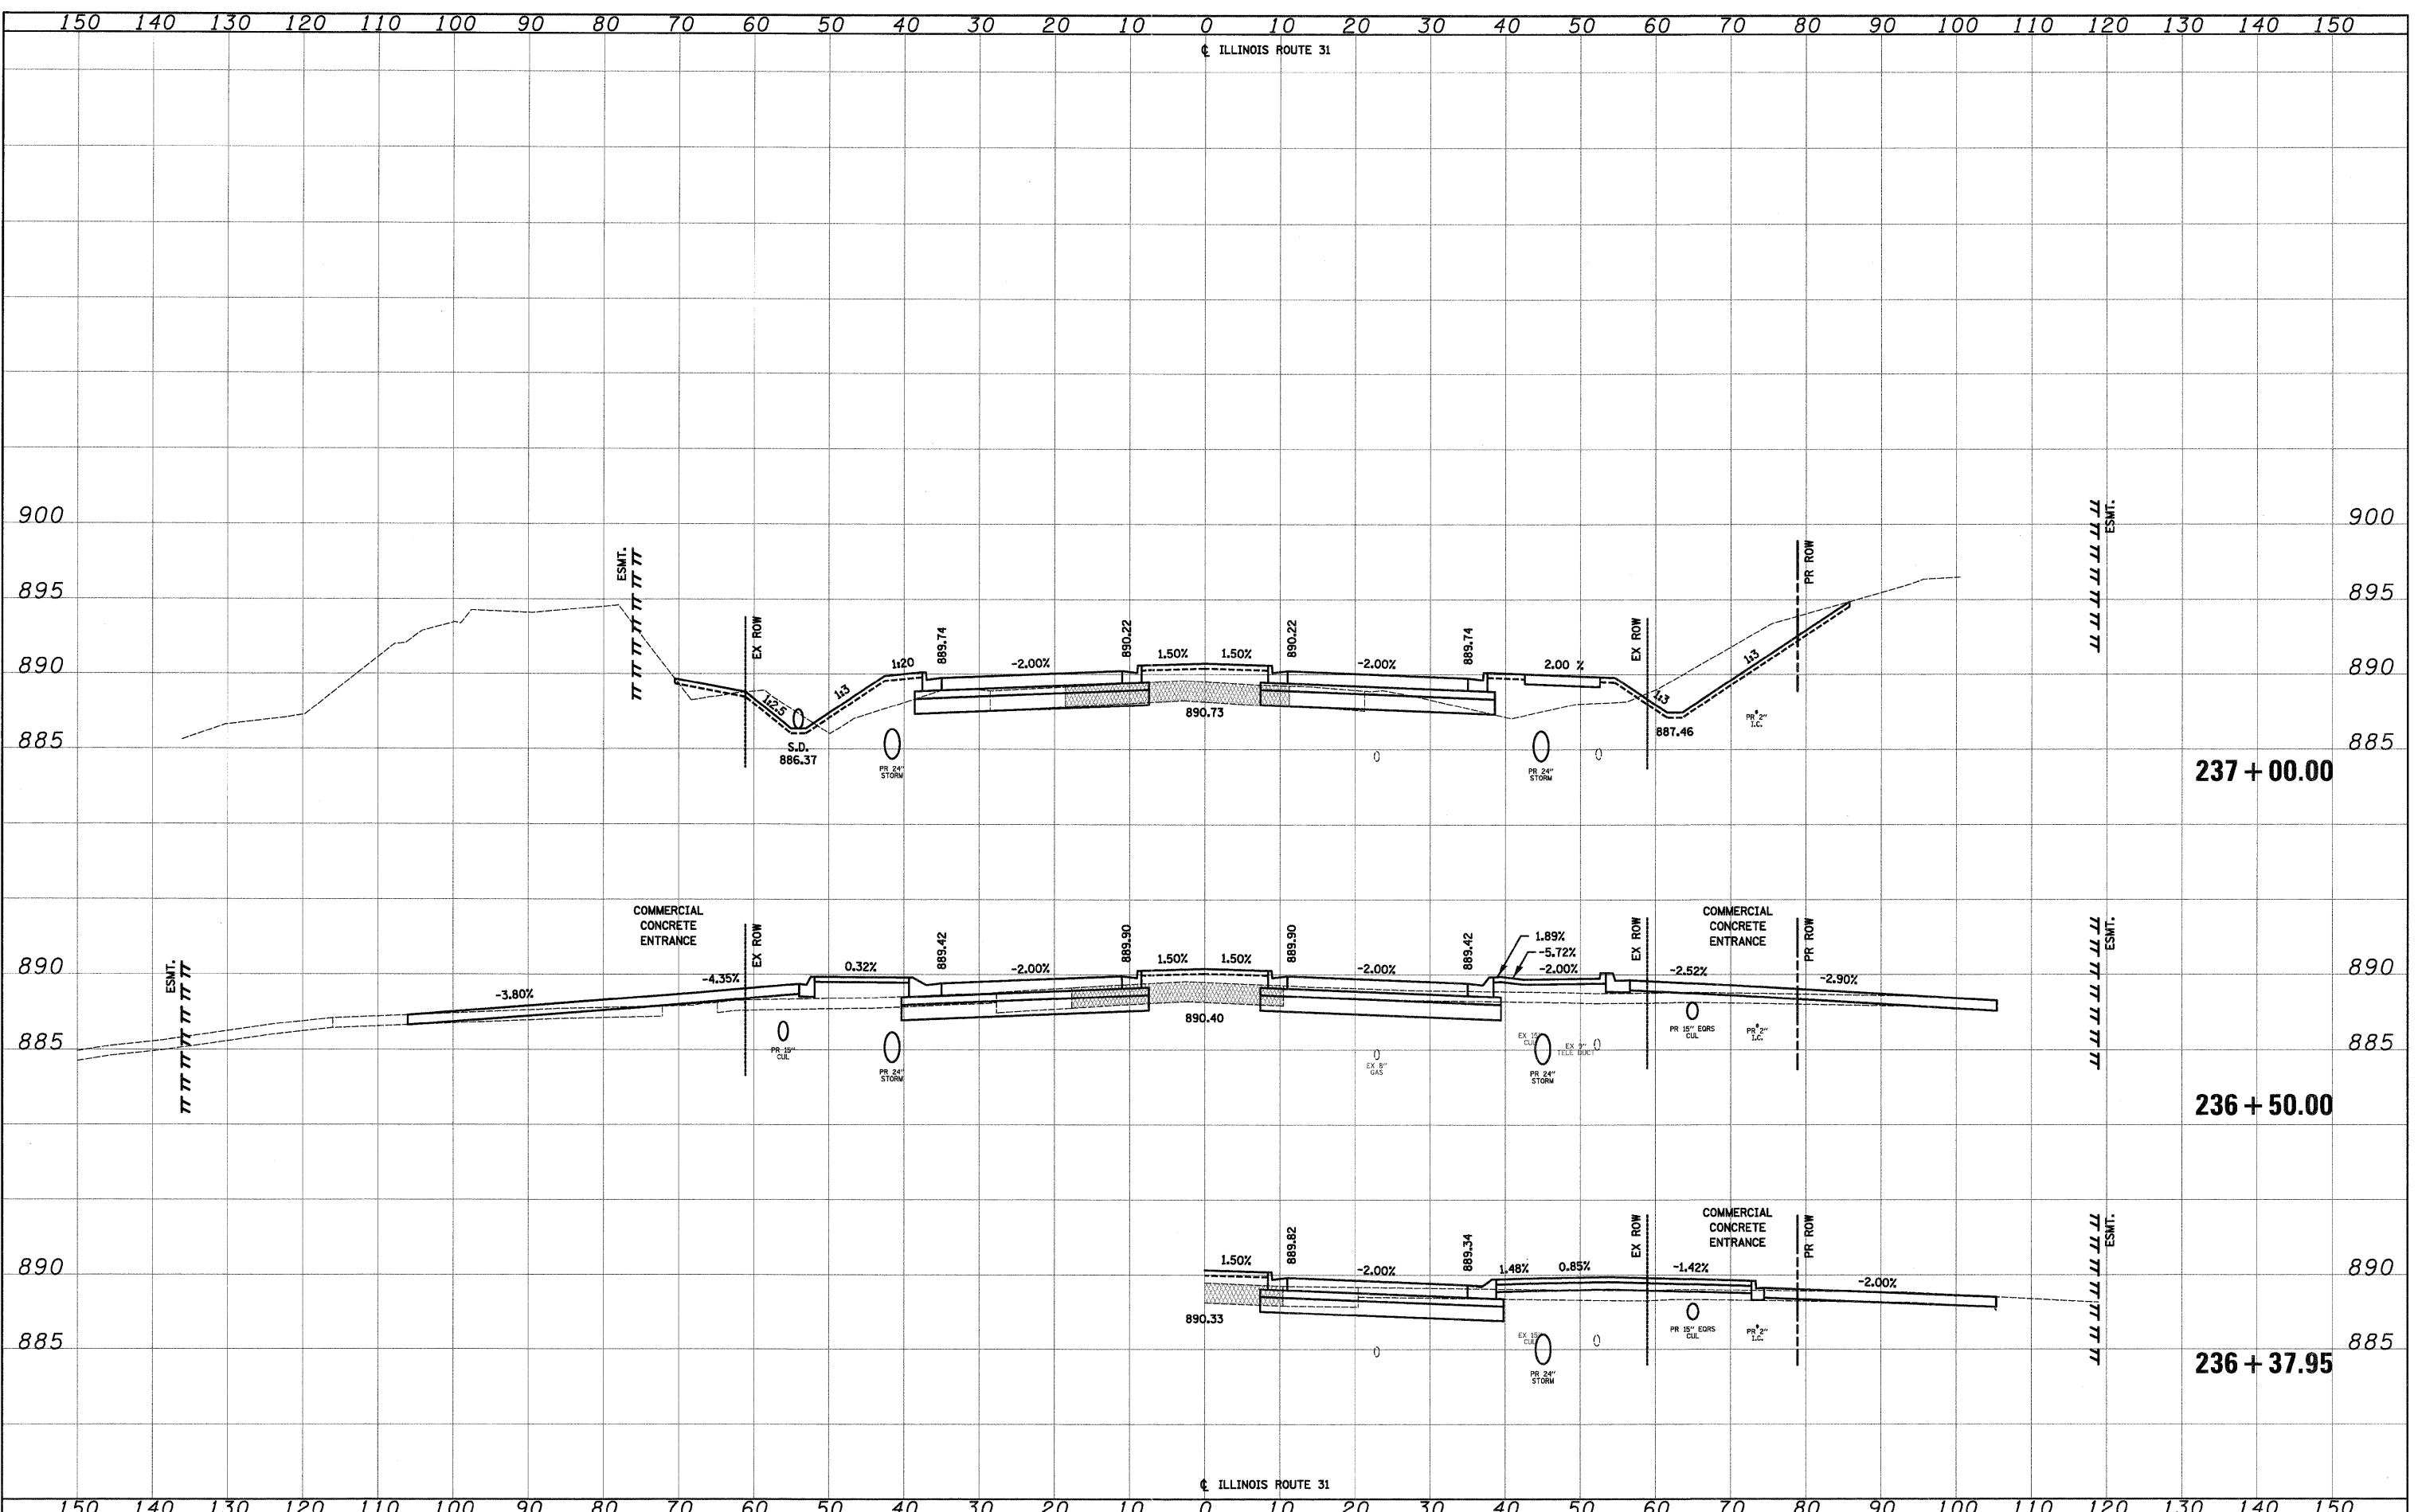

FILE NAME =	USER NAME = dte	DESIGNED - KWH	REVISED -	<b>STATE OF ILLINOIS</b> <b>DEPARTMENT OF TRANSPORTATION</b>	<b>CROSS SECTIONS</b>	F.A.U. RTE. 3887	SECTION 96-00209-01-PV	COUNTY McHENRY	TOTAL SHEETS 271	SHEET NO. 216	
Y:\2278 Virginia Klesen\oad\ref\2278-shr-xssh1.dgn	PLOT SCALE = 10.0000' / in.	DRAWN - KWH	REVISED -			SCALE: 10'H: 5'V	SHEET NO. 23 OF 78 SHEETS	STA. 236+37.95 TO STA. 237+00.00	FED. ROAD DIST. NO. 1	ILLINOIS FED. AID PROJECT HPP-40640031	CONTRACT NO. 63553
	PLOT DATE = 10/24/2011	CHECKED - GAB	REVISED -								
		DATE - 10/24/11	REVISED -								