


DATE	
BY	
ORIGINAL SURVEY	
NOTE BOOK	
NO.	
SURVEYED	
PLOTTED	
TEMPLATE	
AREAS CHECKED	

DATE	
BY	
ORIGINAL SURVEY	
NOTE BOOK	
NO.	
SURVEYED	
PLOTTED	
TEMPLATE	
AREAS CHECKED	

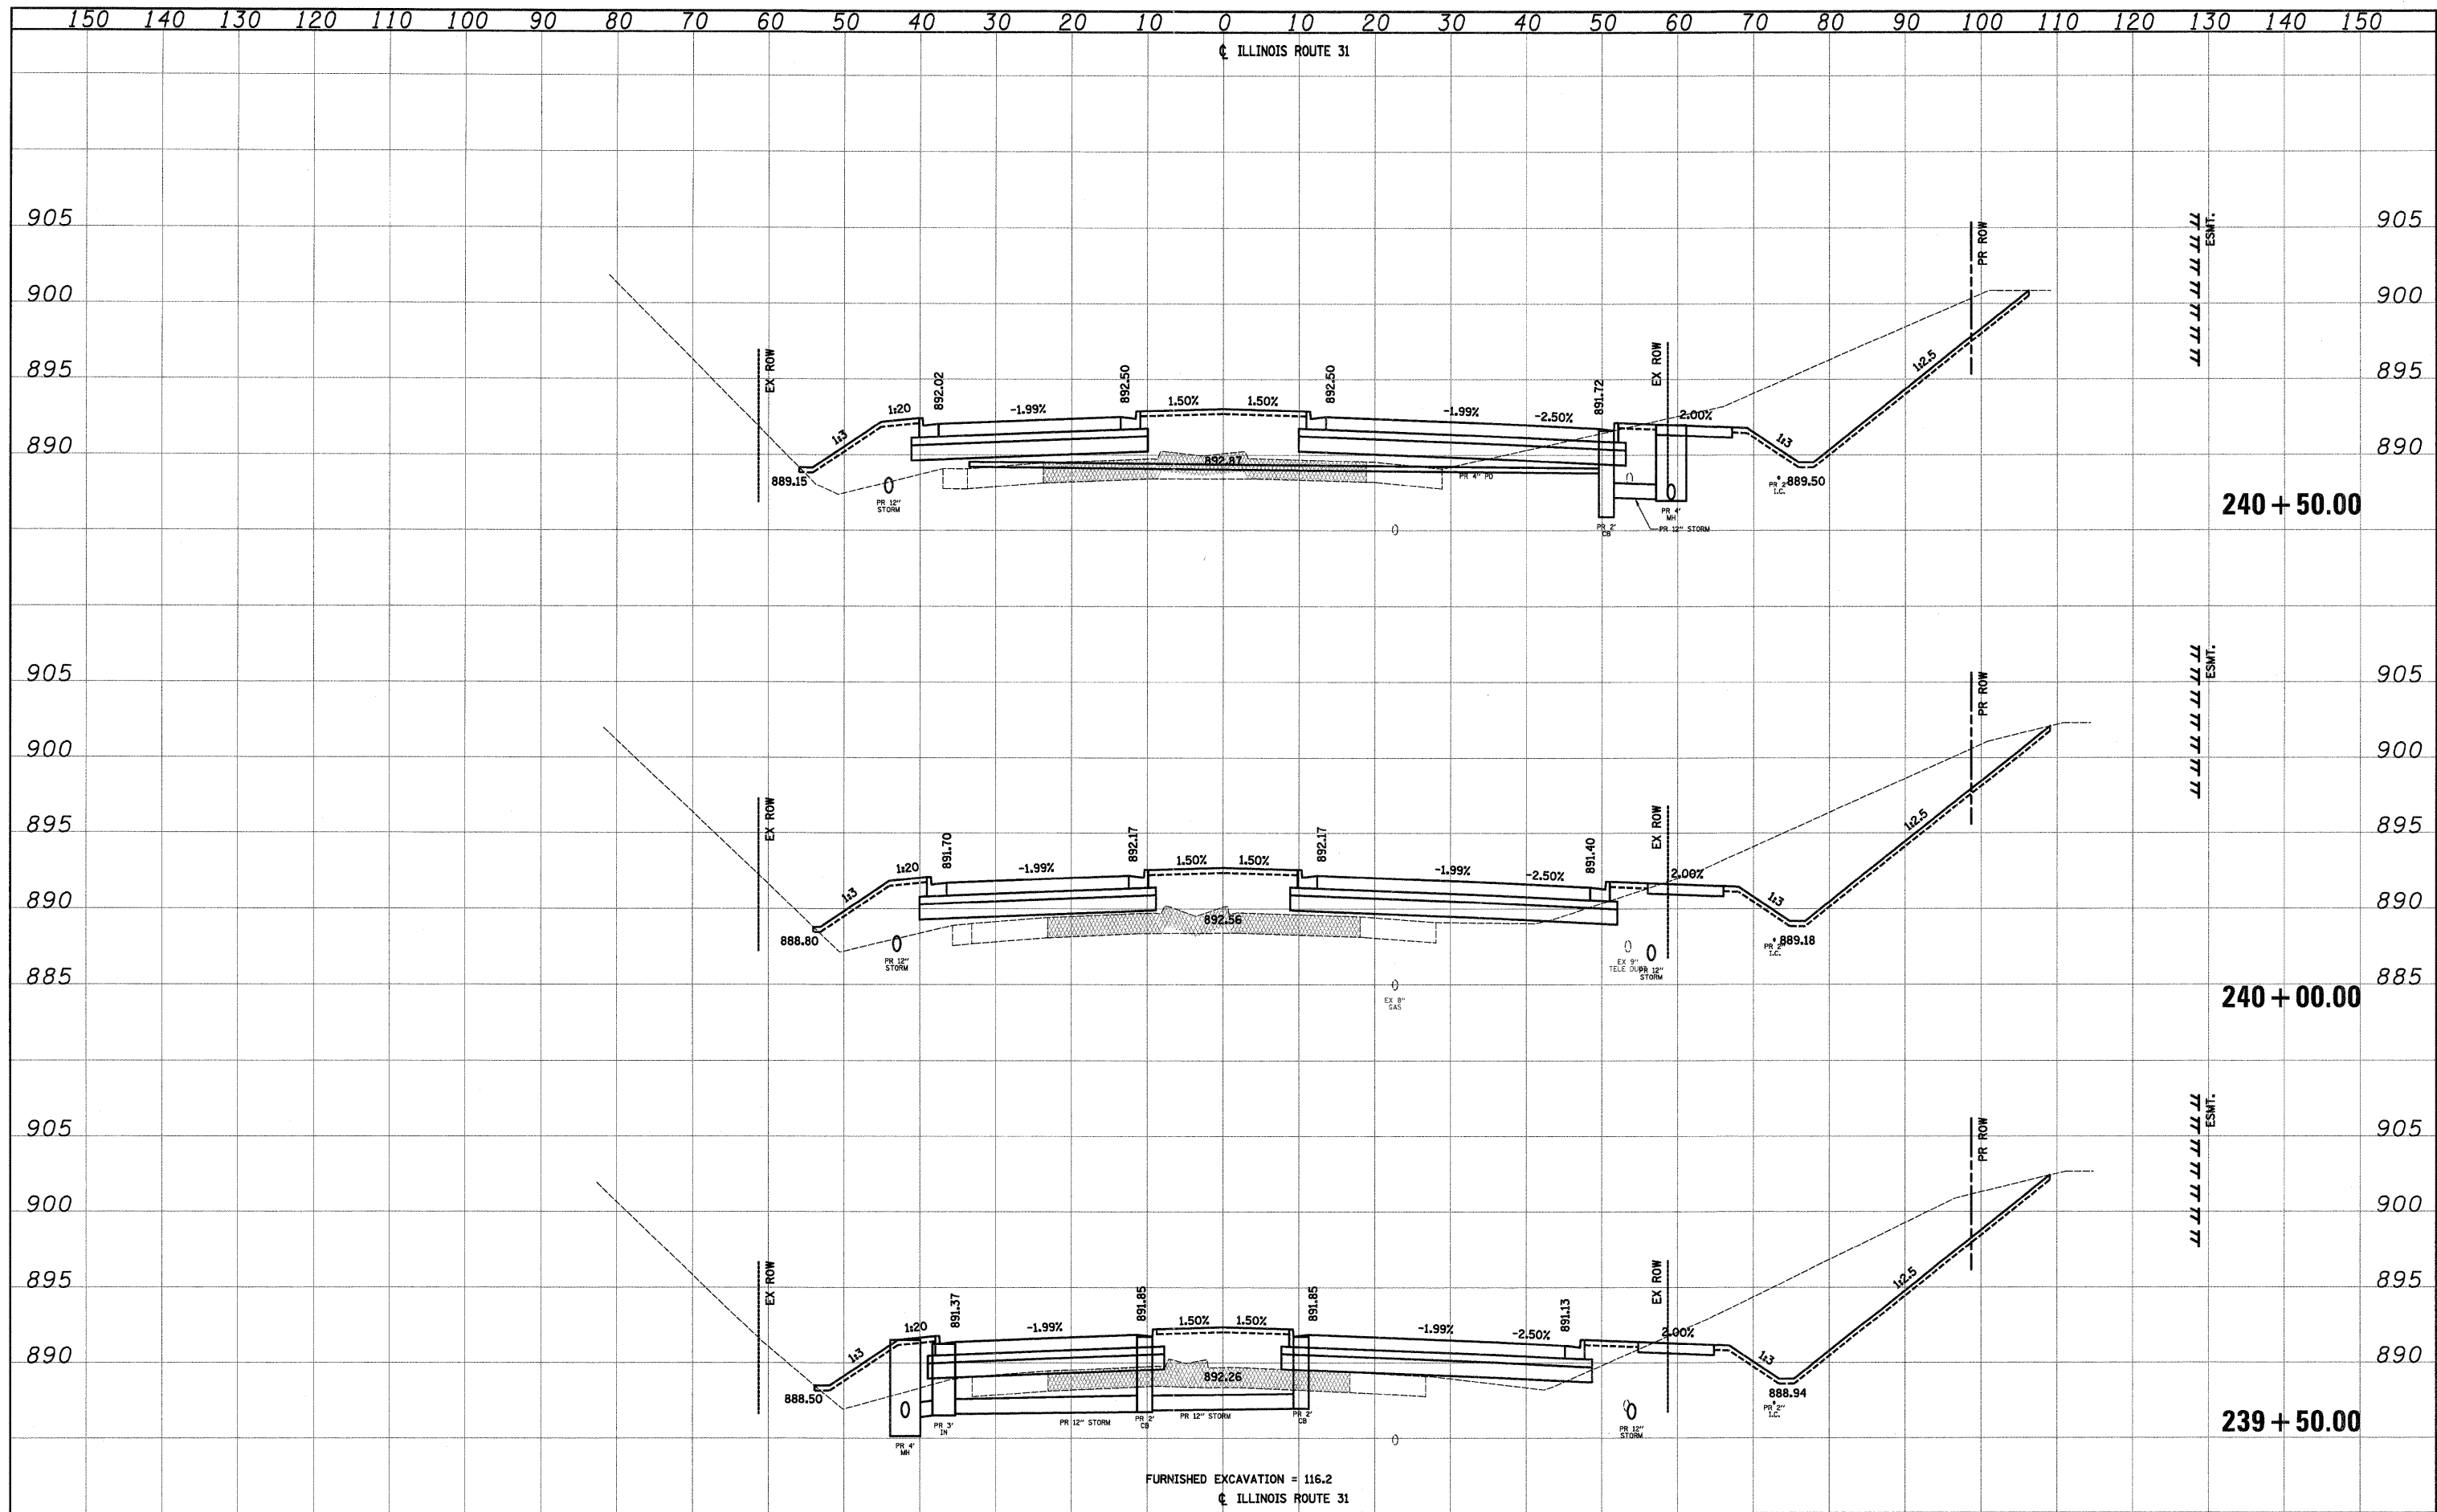

FURNISHED EXCAVATION = 116.2
 ILLINOIS ROUTE 31

FILE NAME =	USER NAME = dte	DESIGNED - KWH	REVISED -	STATE OF ILLINOIS DEPARTMENT OF TRANSPORTATION	CROSS SECTIONS	F.A.U. RTE.	SECTION	COUNTY	TOTAL SHEETS	SHEET NO.	
Y:\2278 Virginia Klassen\oad\ref\2278-shr\ssht\dgn	PLOT SCALE = 10.0000' / 1"	DRAWN - KWH	REVISED -			3887	96-00209-01-PV	McHENRY	271	219	
PLOT DATE = 10/24/11	DATE - 10/24/11	CHECKED - GAB	REVISED -			CONTRACT NO. 63553					
		DATE - 10/24/11	REVISED -			FED. ROAD DIST. NO. 1 ILLINOIS FED. AID PROJECT HPP-4064003					

SCALE: 10' H: 5' V SHEET NO. 26 OF 78 SHEETS STA. 239+50.00 TO STA. 240+50.00