


DATE	
BY	
SURVEYED	
PLOTTED	
TEMPLATE	
AREAS CHECKED	
NO.	

DATE	
BY	
SURVEYED	
PLOTTED	
TEMPLATE	
AREAS CHECKED	
NO.	

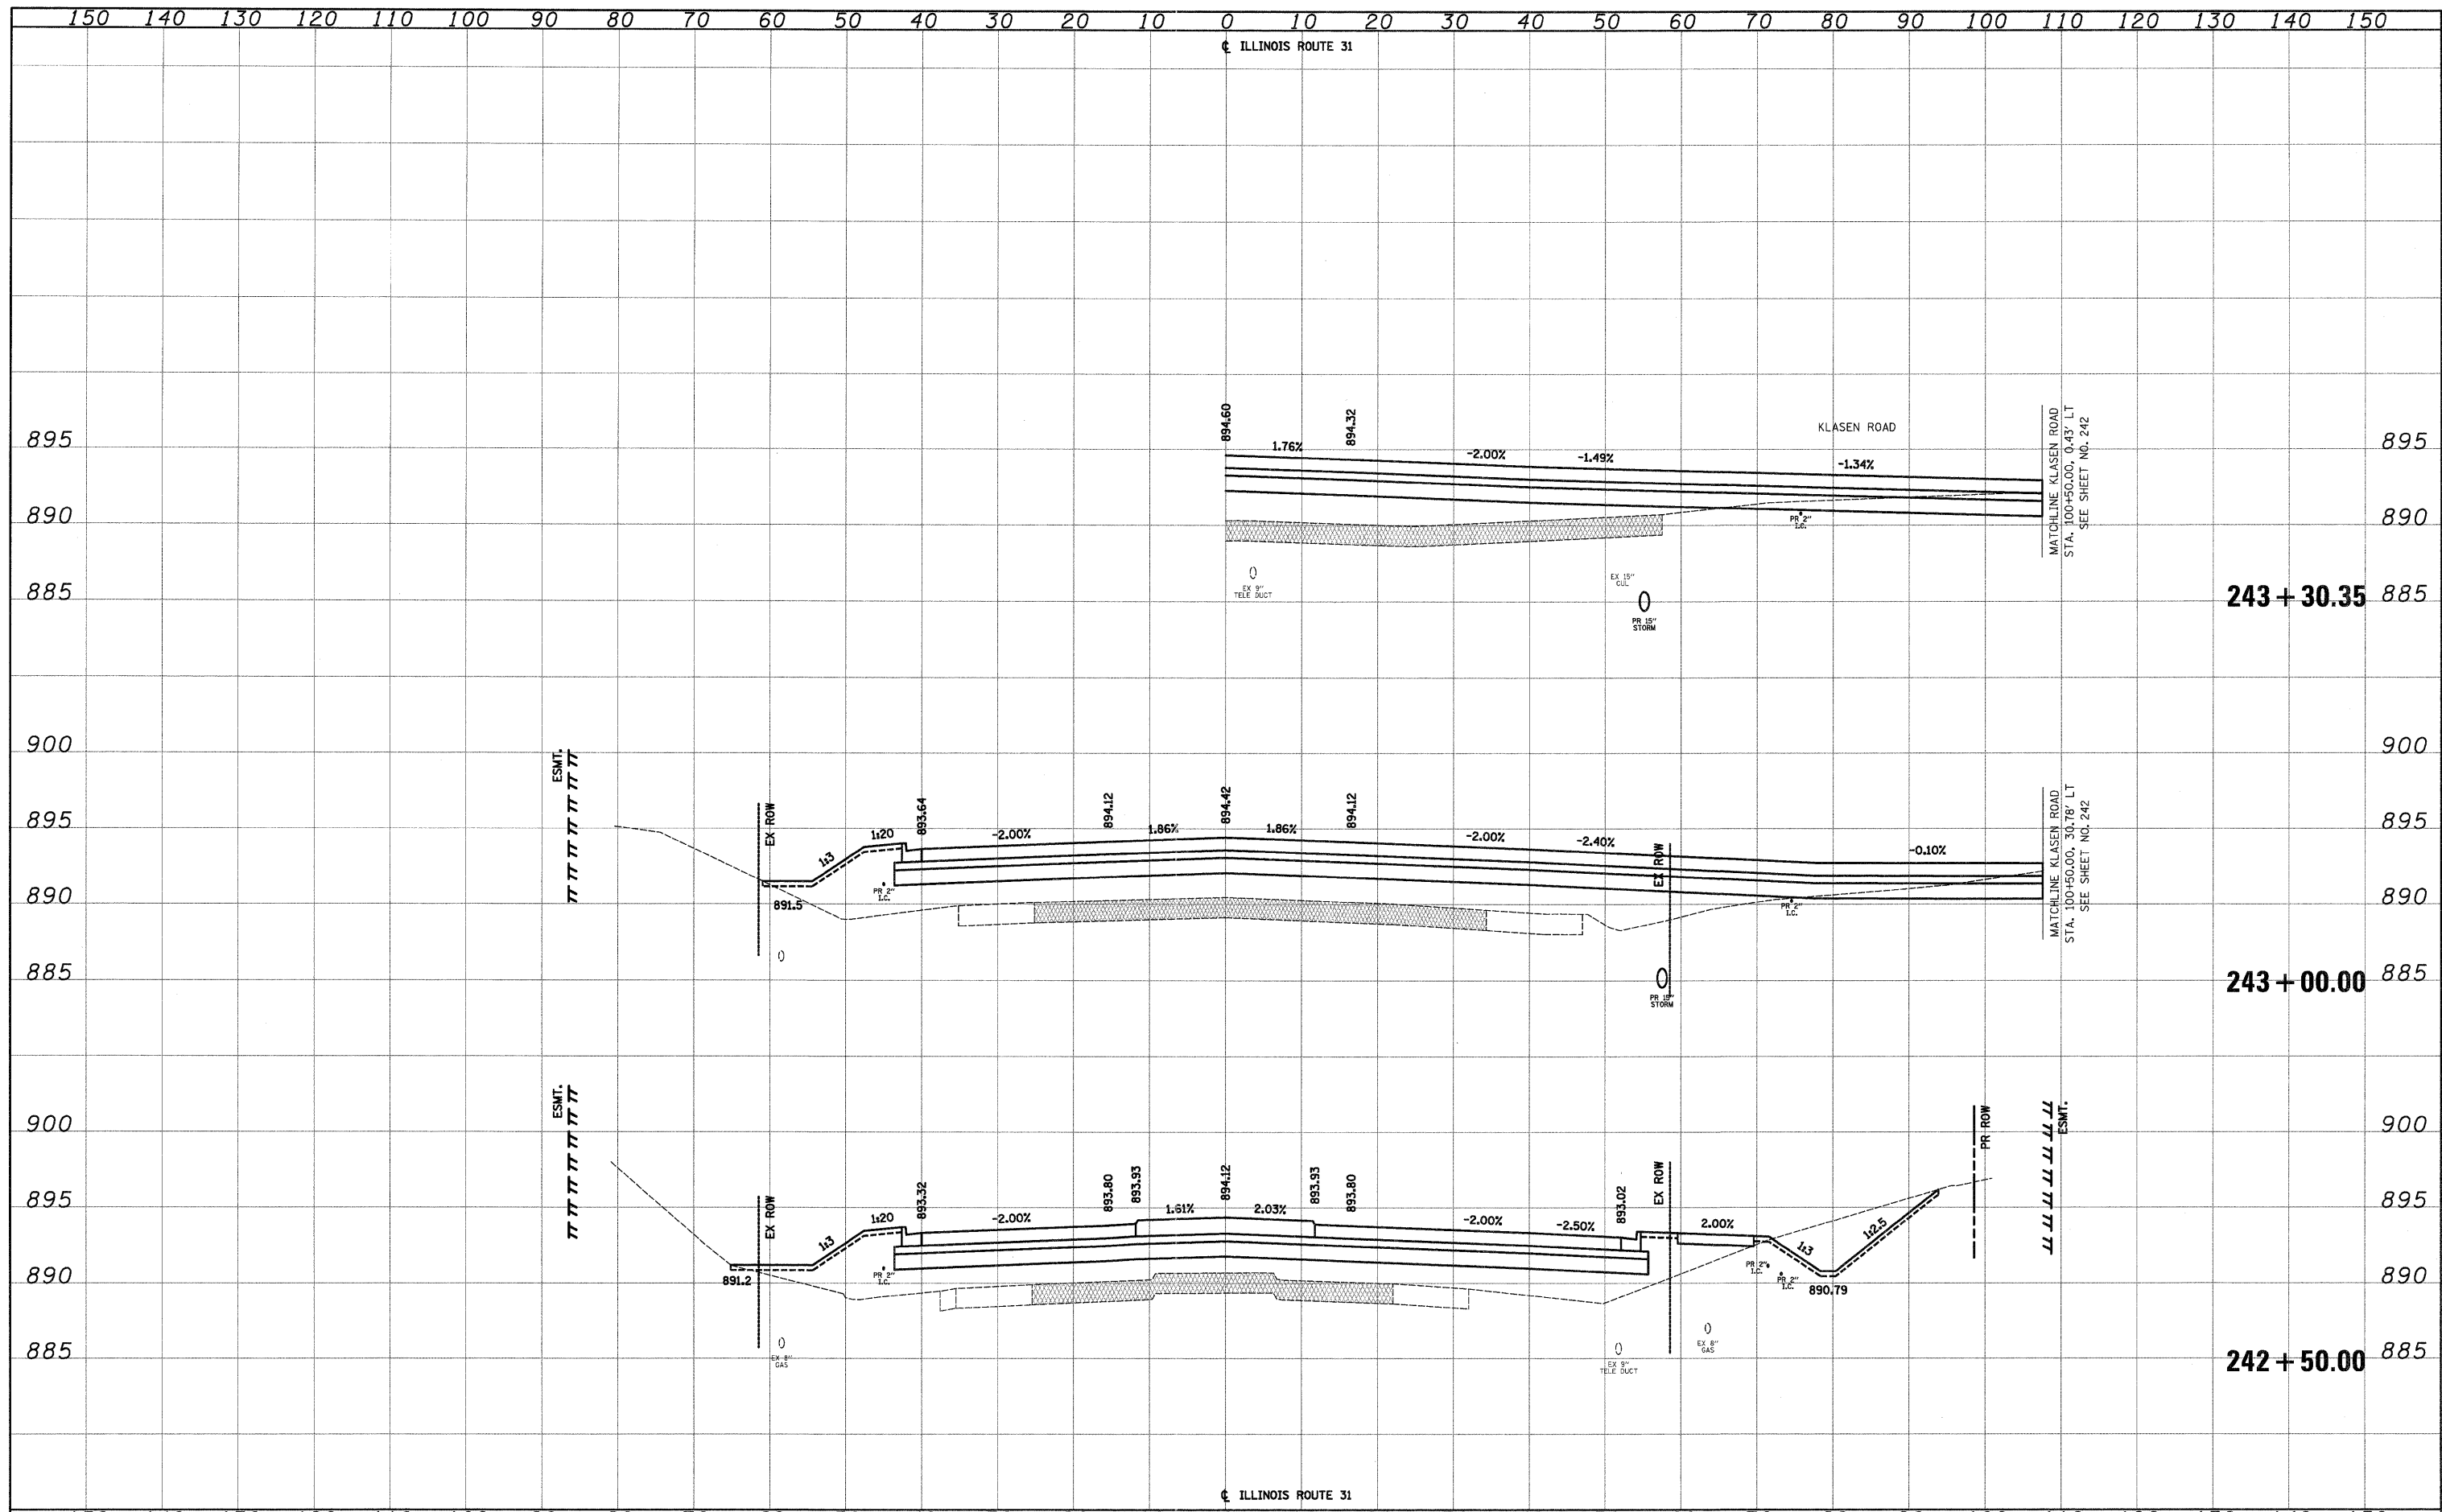

FILE NAME = Y:\2278 Virginia Klaseen\cad\ref\2278-sht-xssht1.dgn	USER NAME = dte	DESIGNED - KWH	REVISED -	STATE OF ILLINOIS DEPARTMENT OF TRANSPORTATION	CROSS SECTIONS	F.A.U. RTE. 3887	SECTION 96-00209-01-PV	COUNTY McHENRY	TOTAL SHEETS 271	SHEET NO. 221
PLOT SCALE = 10.0000 "/>										

SCALE: 10'H: 5'V SHEET NO. 28 OF 78 SHEETS STA. 242+50.00 TO STA. 243+30.35 FED. ROAD DIST. NO. 1 ILLINOIS FED. AID PROJECT HPP-4064003