


DATE	
BY	
SURVEYED	
PLOTTED	
TEMPLATE	
NOTE BOOK	
AREAS CHECKED	
NO.	

DATE	
BY	
SURVEYED	
PLOTTED	
TEMPLATE	
NOTE BOOK	
AREAS CHECKED	
NO.	

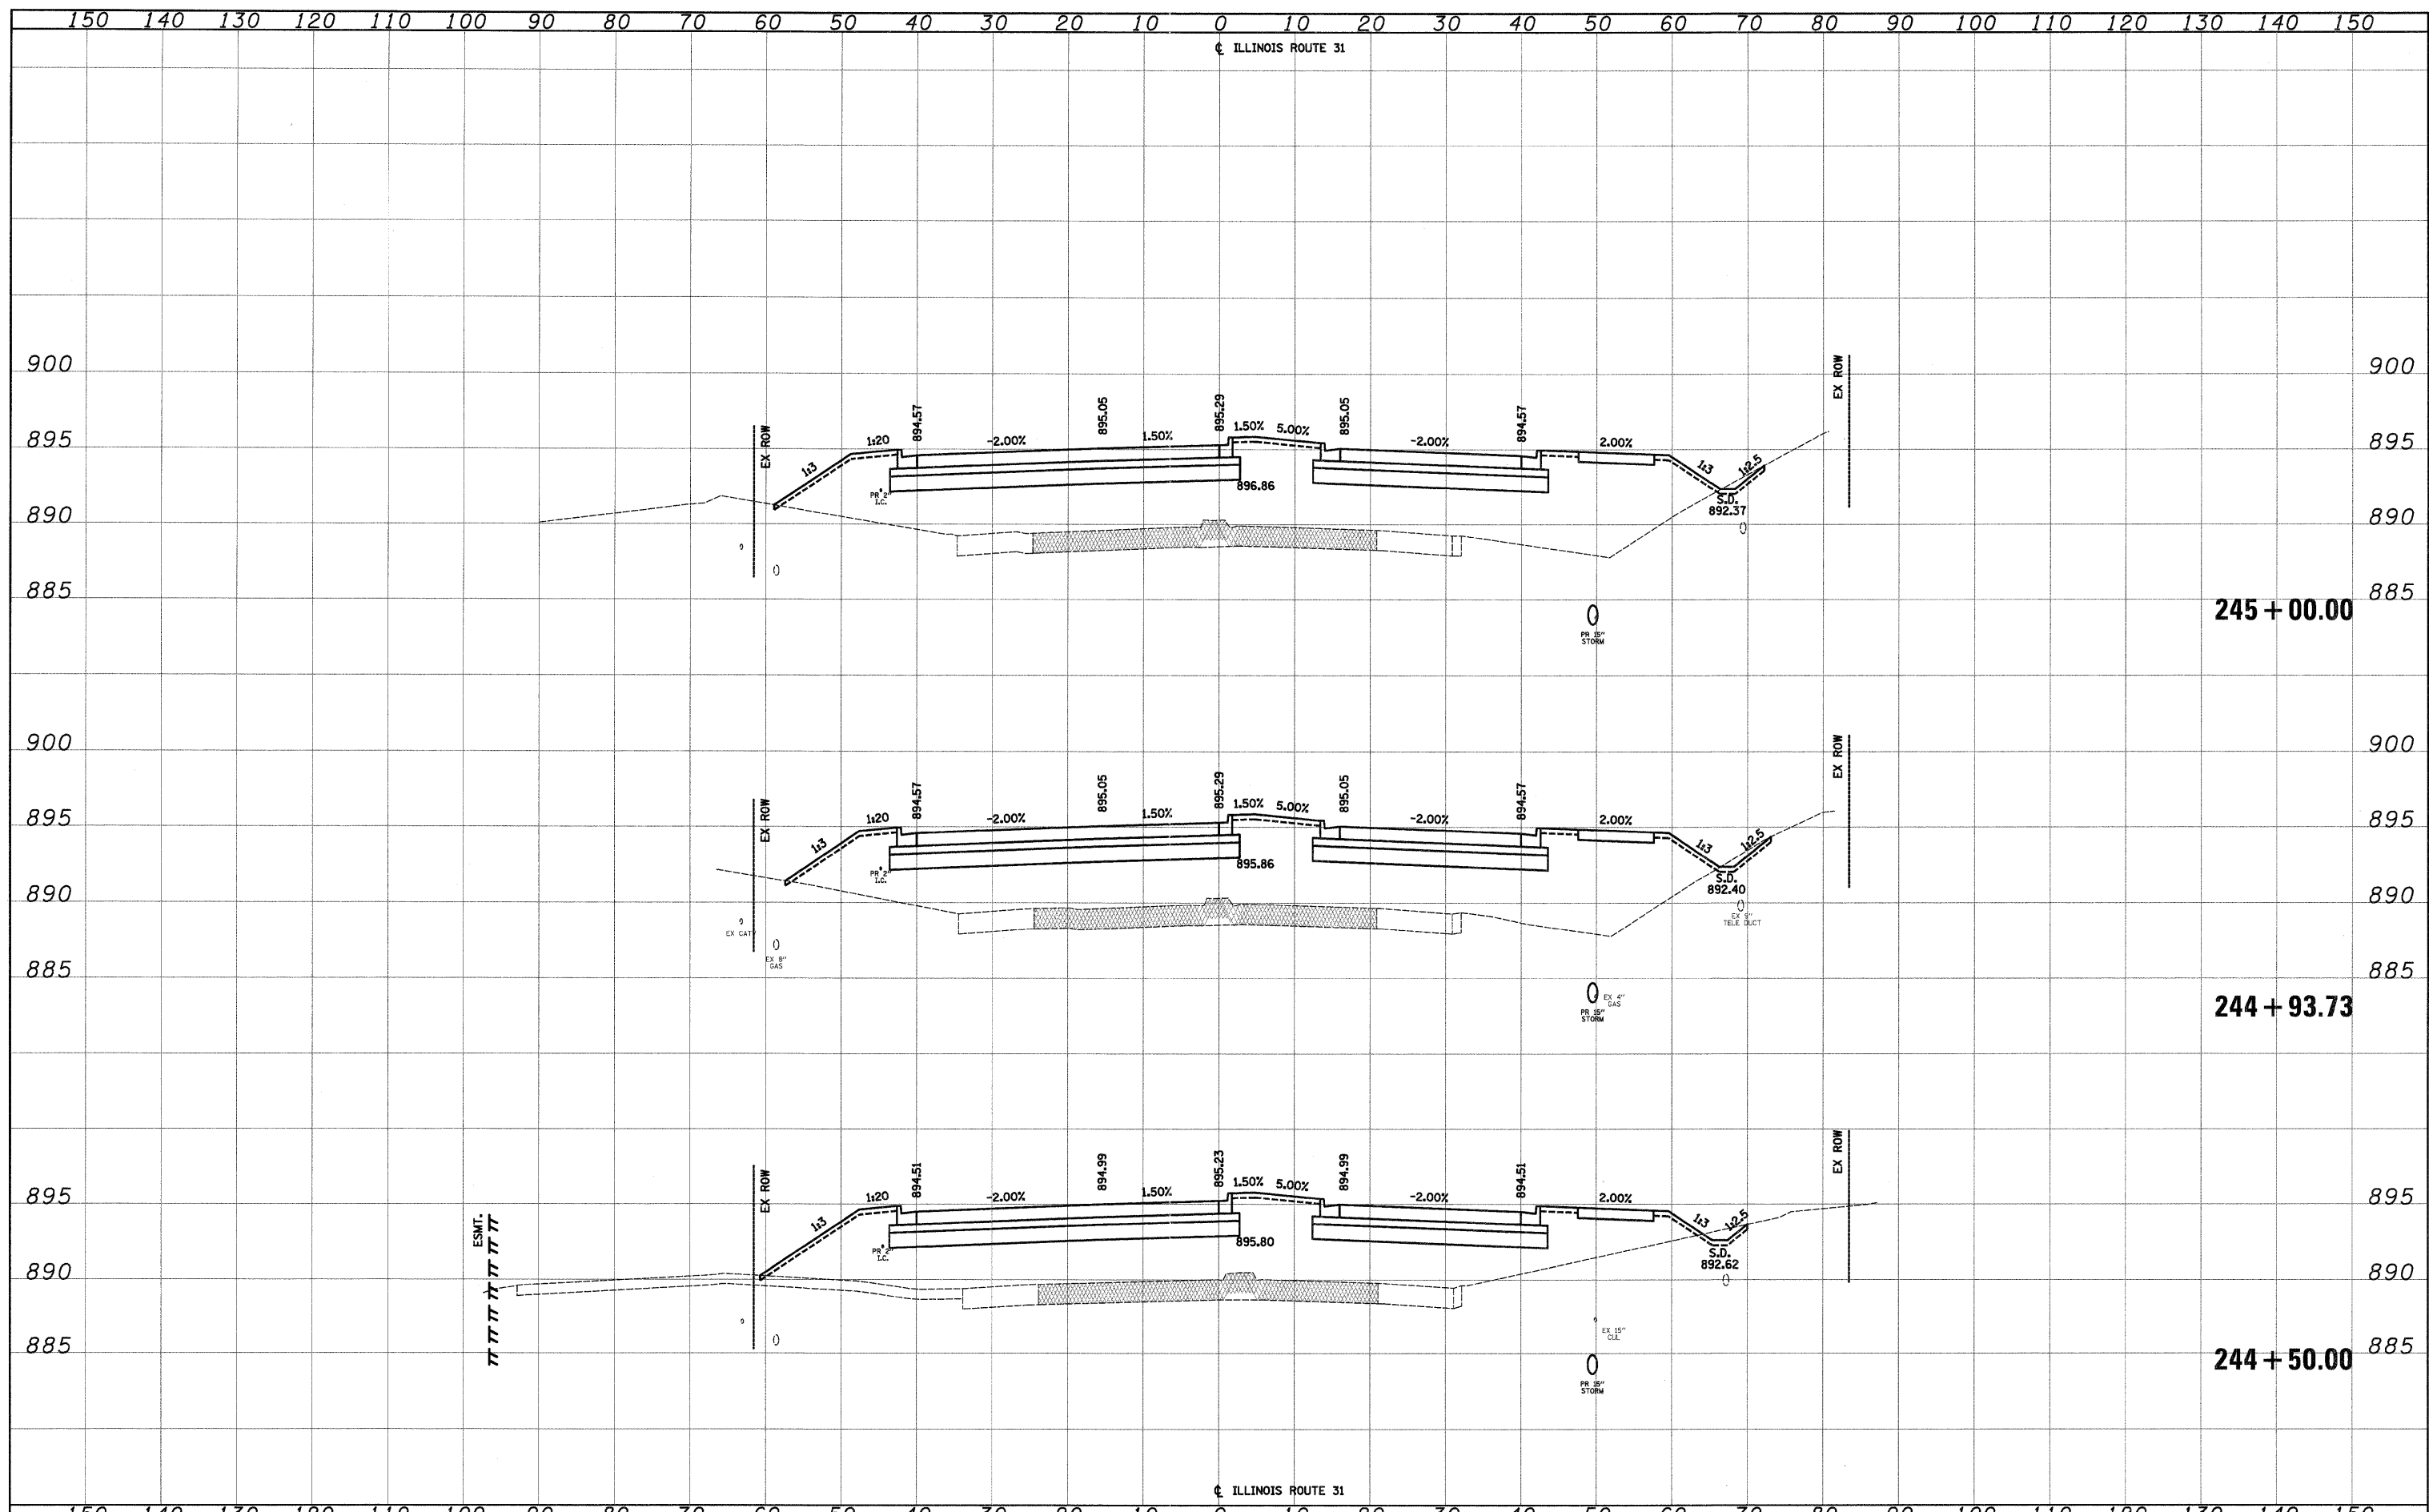

FILE NAME =
 Y:\2278 Virginia Klassen\oad\ref\2278-shr-xash\tdgn

USER NAME = dsa
 DESIGNED - KWH
 DRAWN - KWH
 CHECKED - GAB
 DATE - 10/24/11

REVISED -
 REVISED -
 REVISED -
 REVISED -

DESIGNED - KWH
 DRAWN - KWH
 CHECKED - GAB
 DATE - 10/24/11

STATE OF ILLINOIS
 DEPARTMENT OF TRANSPORTATION

CROSS SECTIONS
 SCALE: 10'H = 5'V
 SHEET NO. 30 OF 78 SHEETS
 STA. 244+50.00 TO STA. 245+00.00

F.A.U. RTE.	SECTION	COUNTY	TOTAL SHEETS	SHEET NO.
3887	96-00209-01-PV	MCHEMRY	271	223
CONTRACT NO. 63553			FED. ROAD DIST. NO. 1 ILLINOIS	
FED. AID PROJECT HPP-406(003)				