


DATE	
BY	
SURVEYED	
PLOTTED	
TEMPLATE	
AREAS	
CHECKED	
NO.	

DATE	
BY	
ORIGINAL SURVEY	
PLOTTED	
TEMPLATE	
AREAS	
CHECKED	
NO.	

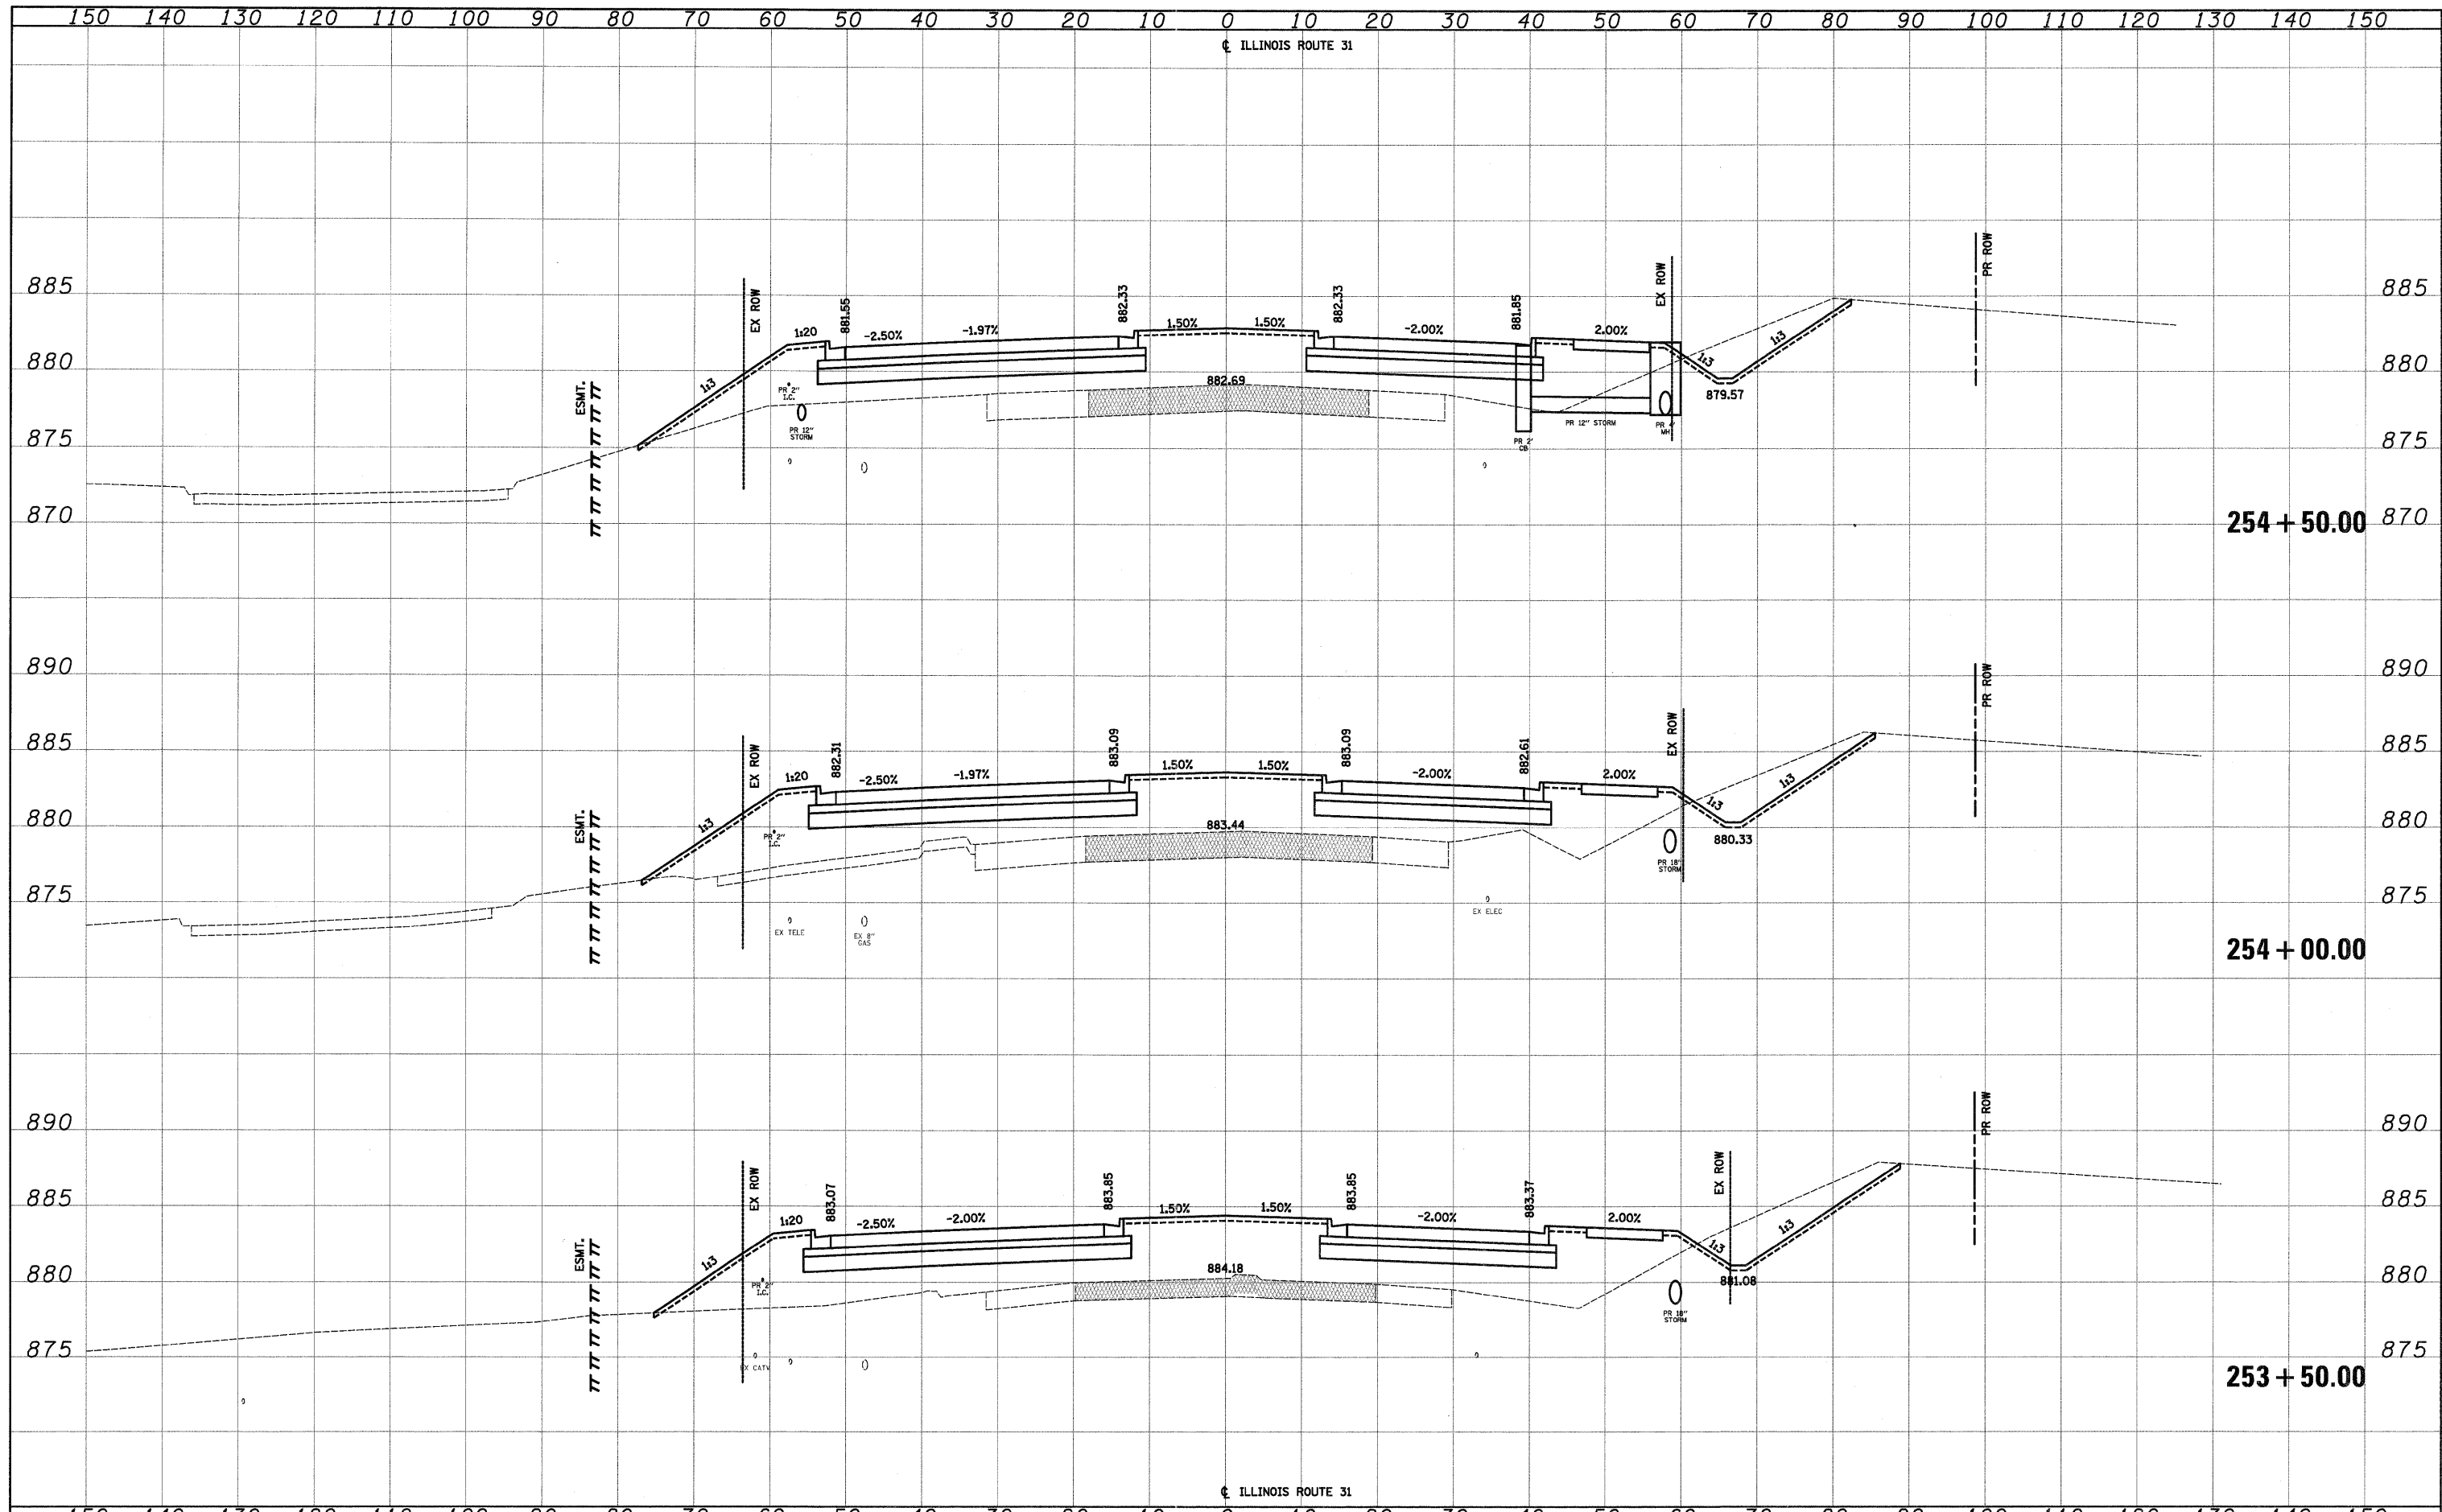

FILE NAME =	USER NAME = dta	DESIGNED - KWH	REVISED -	<b>STATE OF ILLINOIS</b> <b>DEPARTMENT OF TRANSPORTATION</b>	<b>CROSS SECTIONS</b>	F.A.U. RTE. 3887	SECTION 96-00209-01-PV	COUNTY McHENRY	TOTAL SHEETS 271	SHEET NO. 231
Y:\2278 Virginia Klassen\oad\ref\2278-sht-xseht.dgn	PLOT SCALE = 10.0000' / 1\"/>									
PLOT DATE = 10/24/2011	DATE - 10/24/11	REVISOR	REVISOR			CONTRACT NO. 63553				
SCALE: 10'H: 5'V		SHEET NO. 38 OF 78 SHEETS				STA. 253+50.00 TO STA. 254+50.00	FED. ROAD DIST. NO. 1 [ILLINOIS] FED. AID PROJECT HPP-4064(003)			