


DATE	
BY	
SURVEYED	
PLOTTED	
NOTE BOOK	
AREAS CHECKED	
NO.	

DATE	
BY	
SURVEYED	
PLOTTED	
NOTE BOOK	
AREAS CHECKED	
NO.	

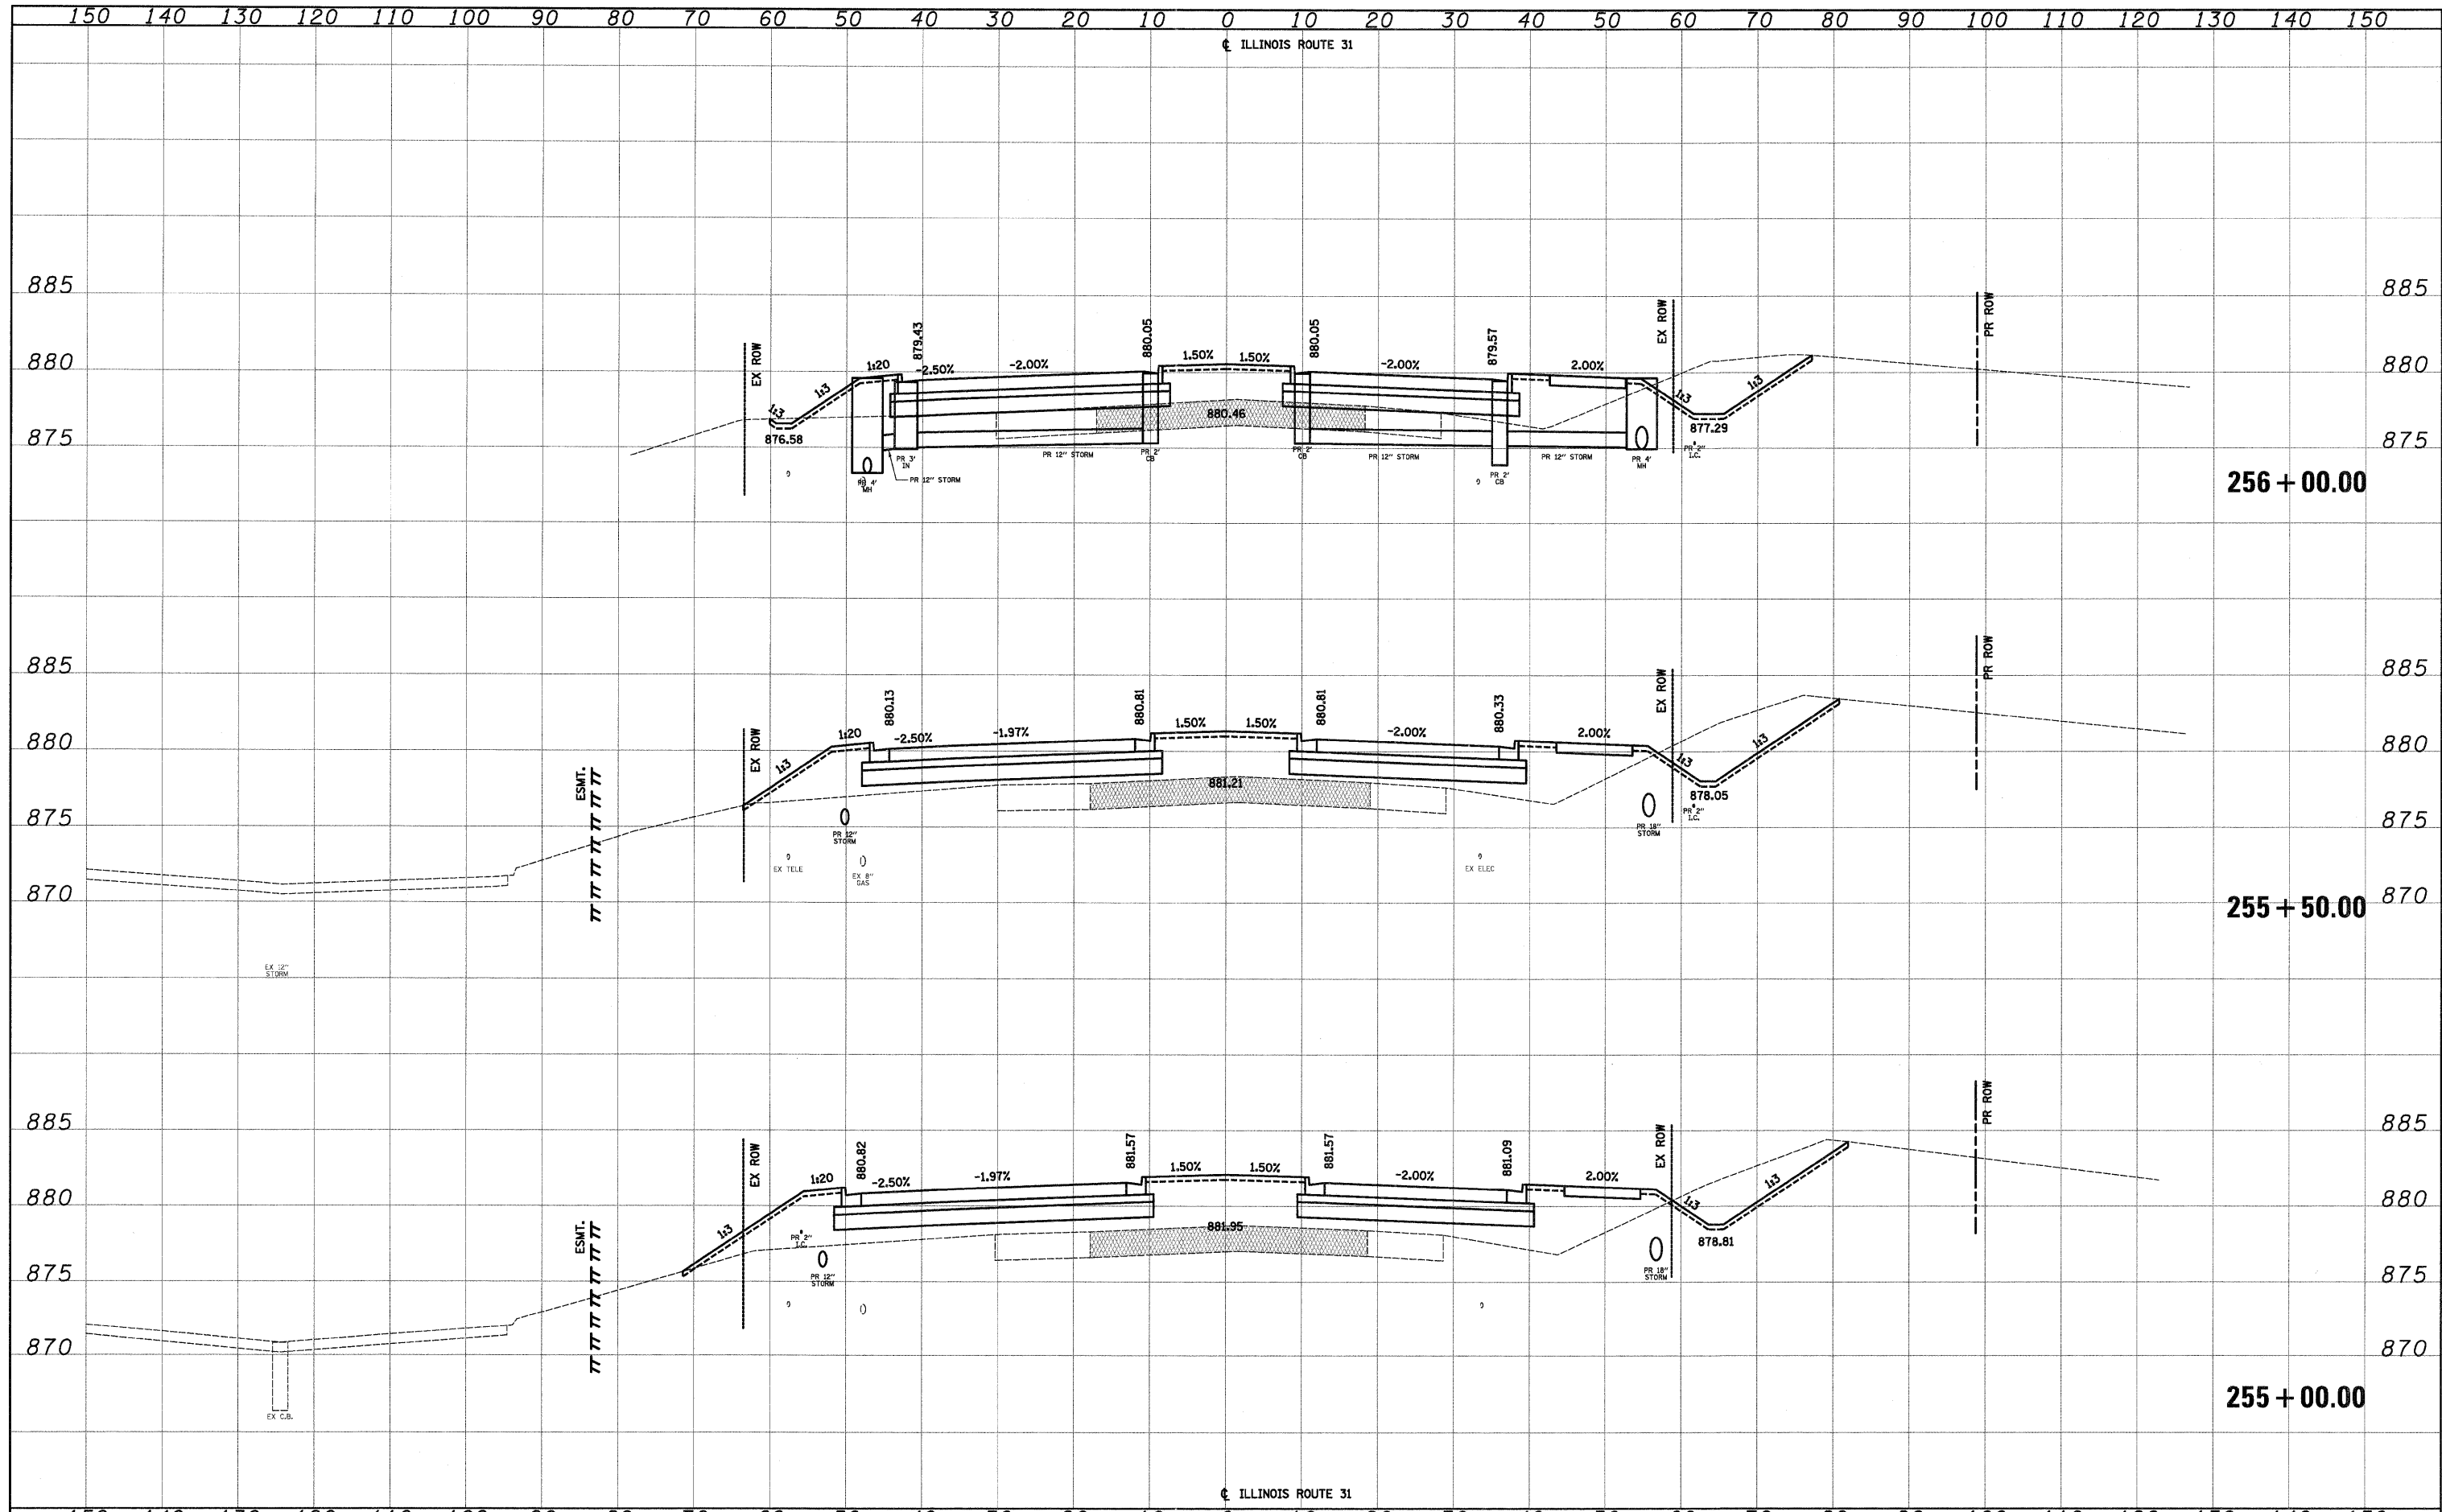

FILE NAME =	USER NAME = dsa	DESIGNED - KWH	REVISED -	STATE OF ILLINOIS DEPARTMENT OF TRANSPORTATION	CROSS SECTIONS	F.A.U. RTE.	SECTION	COUNTY	TOTAL SHEETS	SHEET NO.	
Y:\2278 Virginia Klassen\cad\ref\2278-shr-xssht.dgn		DRAWN - KWH	REVISED -			3887	96-00209-01-PV	McHENRY	271	232	
PLOT SCALE = 10,0000' / 1"		CHECKED - GAB	REVISED -			SCALE: 10'H: 5'V		SHEET NO. 39 OF 78 SHEETS		STA. 255+00.00 TO STA. 256+00.00	
PLOT DATE = 10/24/2011		DATE - 10/24/11	REVISED -			CONTRACT NO. 63553					
						FED. ROAD DIST. NO. 1 ILLINOIS FED. AID PROJECT HPP-4064(003)					