


DATE	
BY	
SURVEYED	
PLOTTED	
TEMPLATE	
NOTE BOOK	
AREAS CHECKED	

DATE	
BY	
SURVEYED	
PLOTTED	
TEMPLATE	
NOTE BOOK	
AREAS CHECKED	

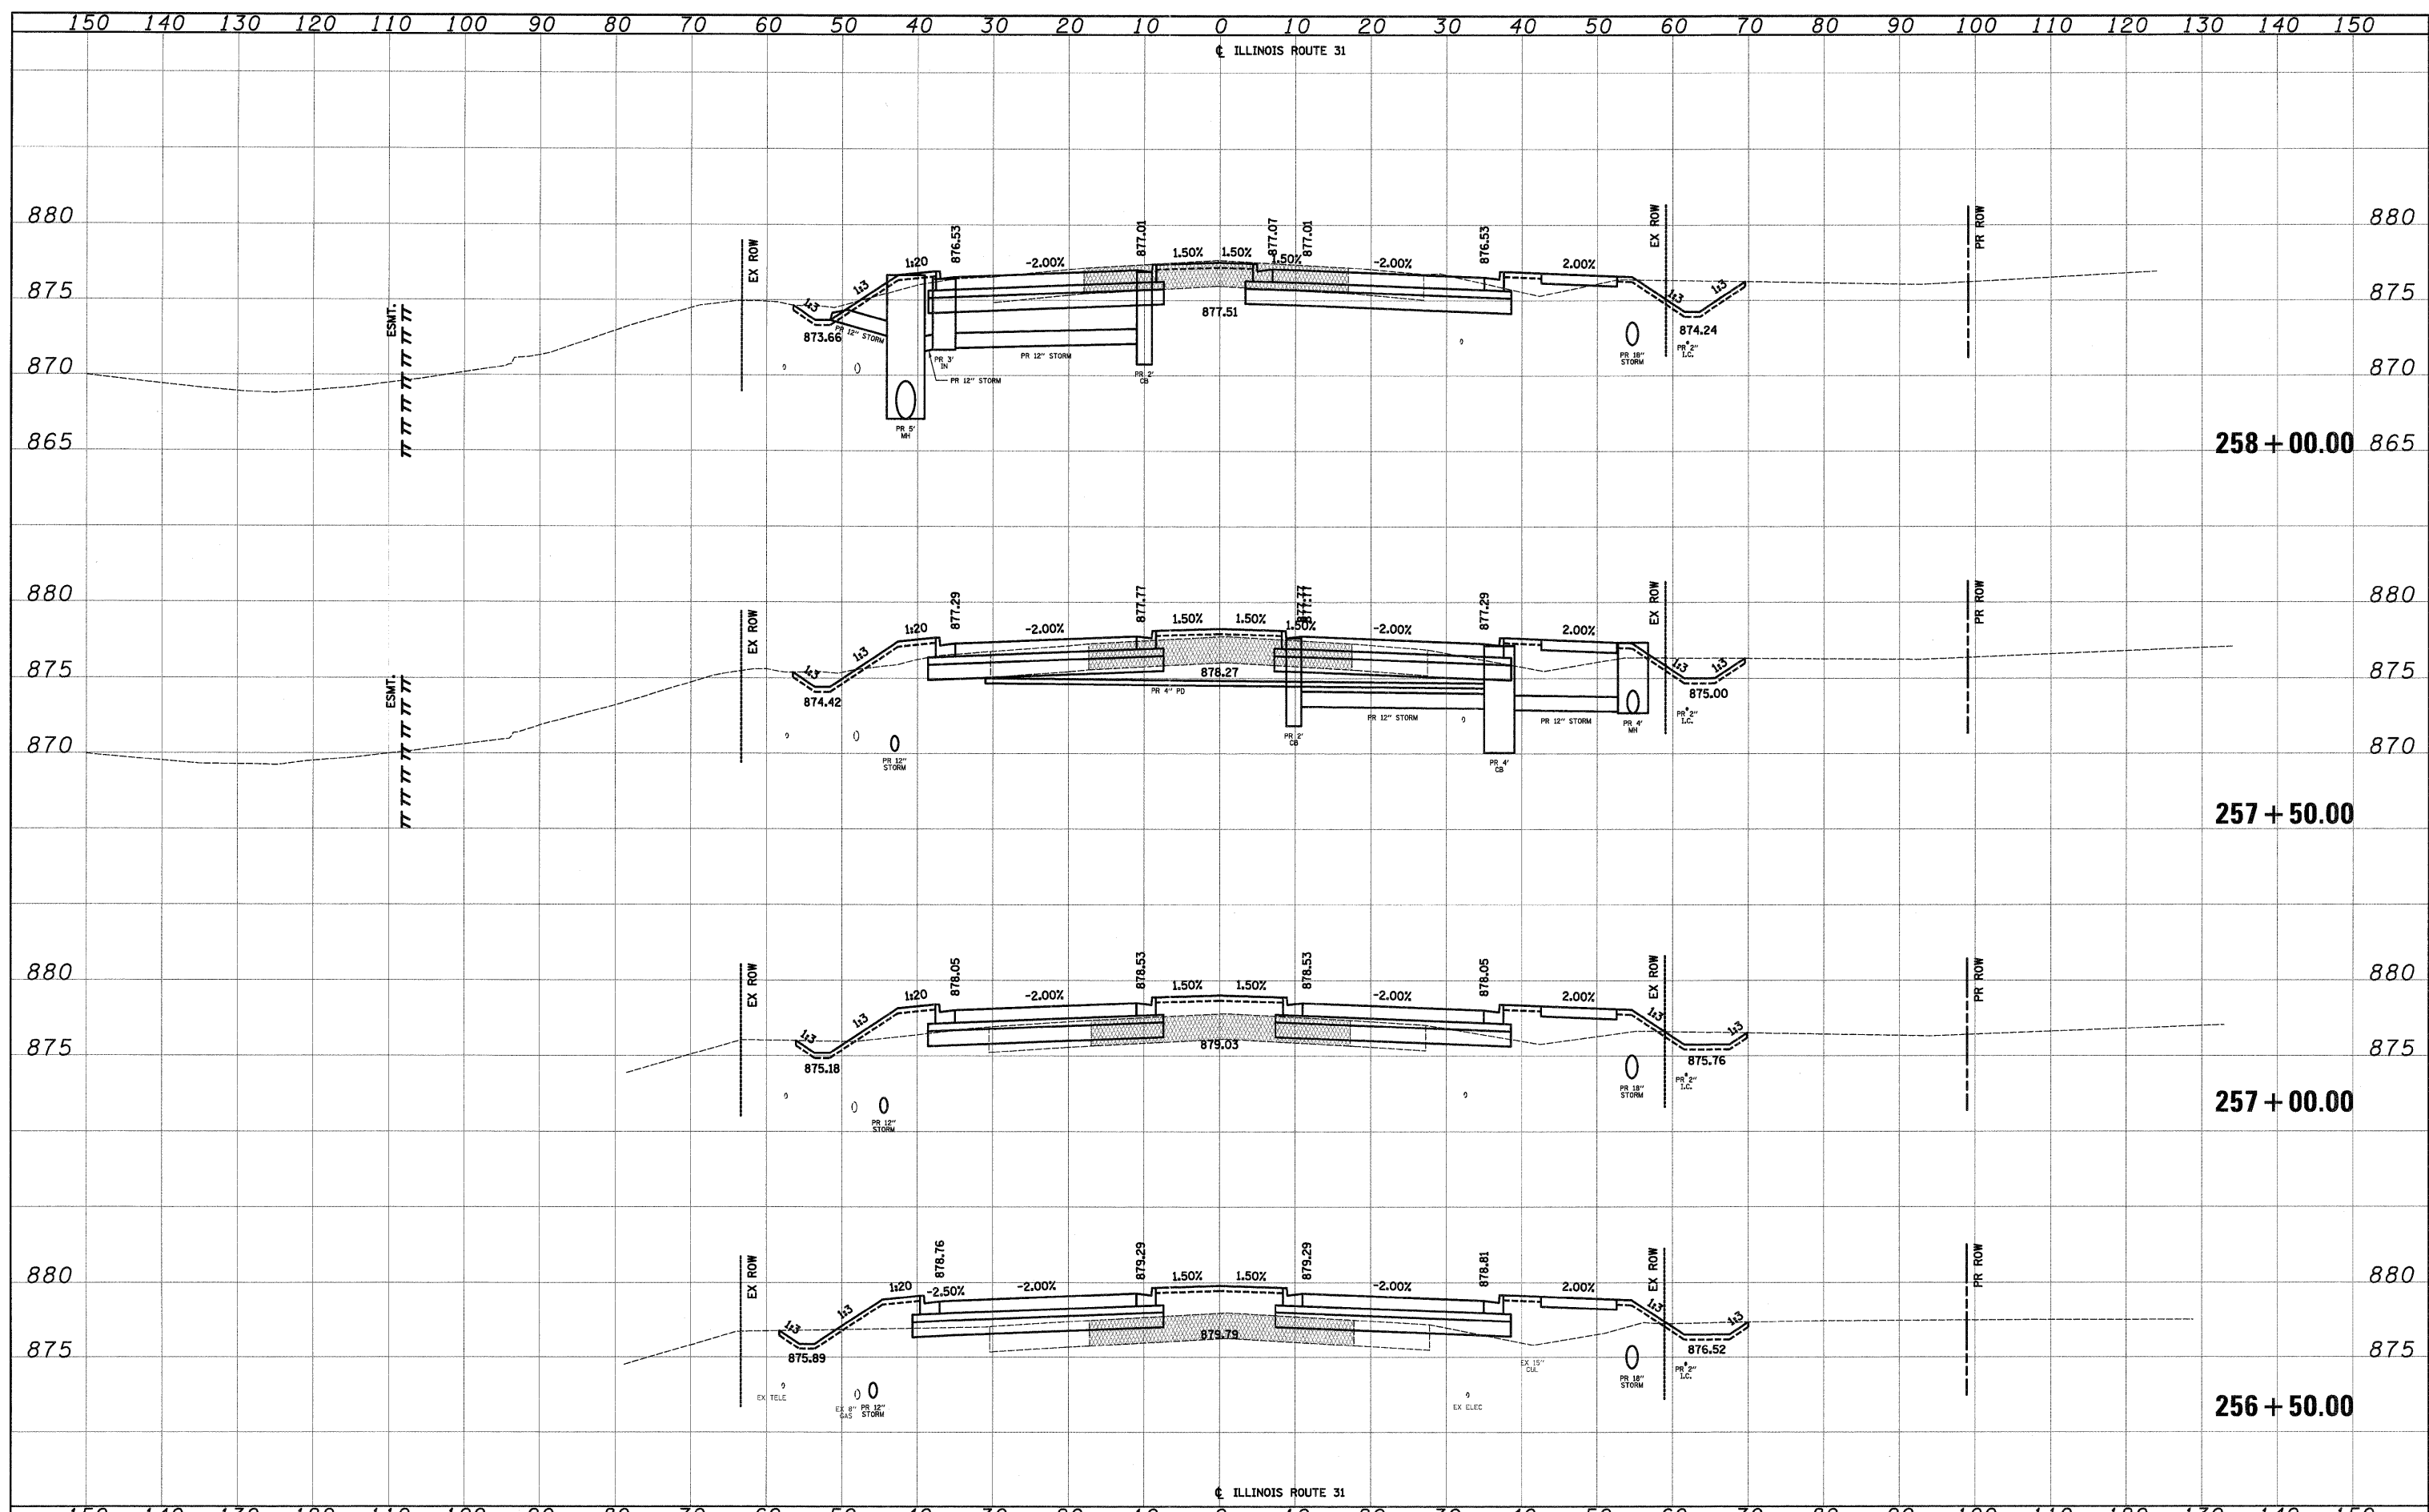

FILE NAME =	USER NAME = dsa	DESIGNED - KWH	REVISED -	<b>STATE OF ILLINOIS</b> <b>DEPARTMENT OF TRANSPORTATION</b>	<b>CROSS SECTIONS</b>	F.A.U. R.T.E. = 3887	SECTION = 96-00209-01-PV	COUNTY = MCHENRY	TOTAL SHEETS = 271	SHEET NO. = 233	
Y:\2278 Virginia Klassen\oad\ref\2278-sht-xssht1.dgn		DRAWN - KWH	REVISED -			SCALE: 10'H: 5'V	SHEET NO. 40 OF 78 SHEETS	STA. 256+50.00 TO STA. 258+00.00	FED. ROAD DIST. NO. 1	ILLINOIS	FED. AID PROJECT HPP-4064(003)
PLOT SCALE = 10.0000' / 1" =		CHECKED - GAB	REVISED -								
PLOT DATE = 10/24/11		DATE - 10/24/11	REVISED -								